
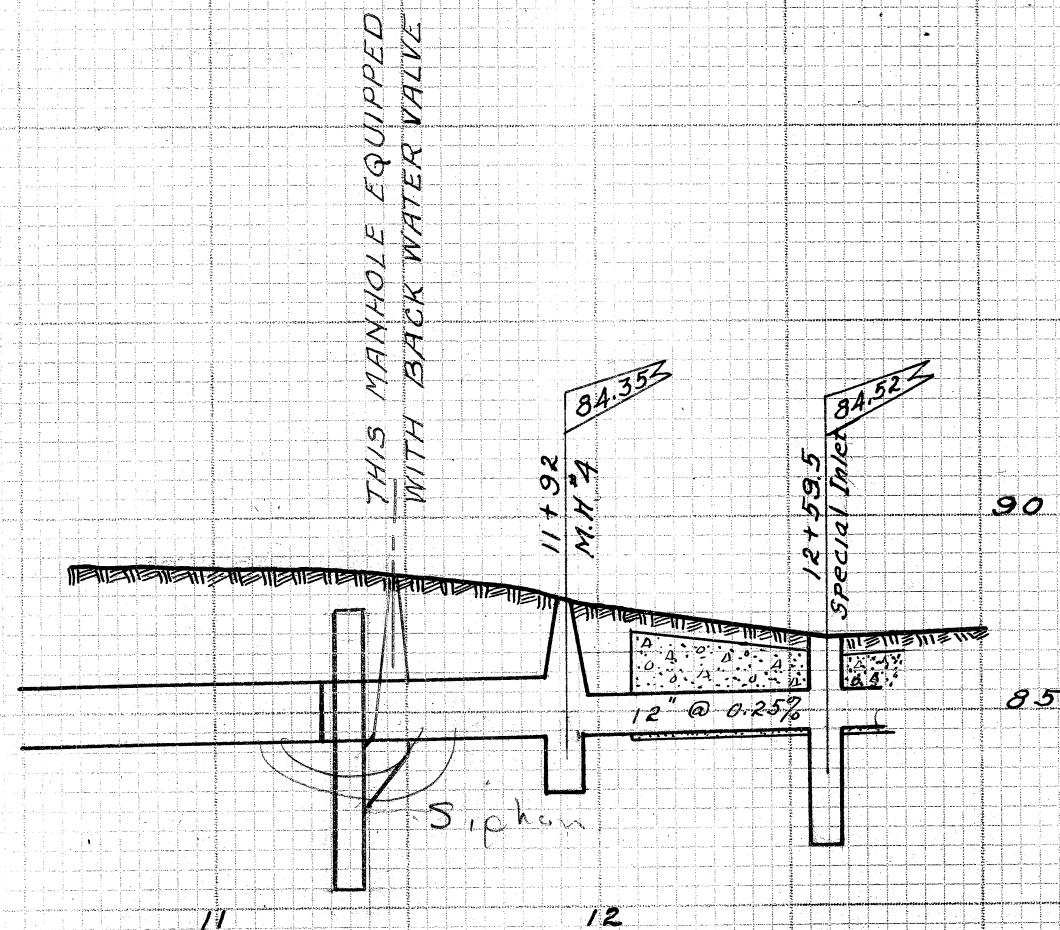


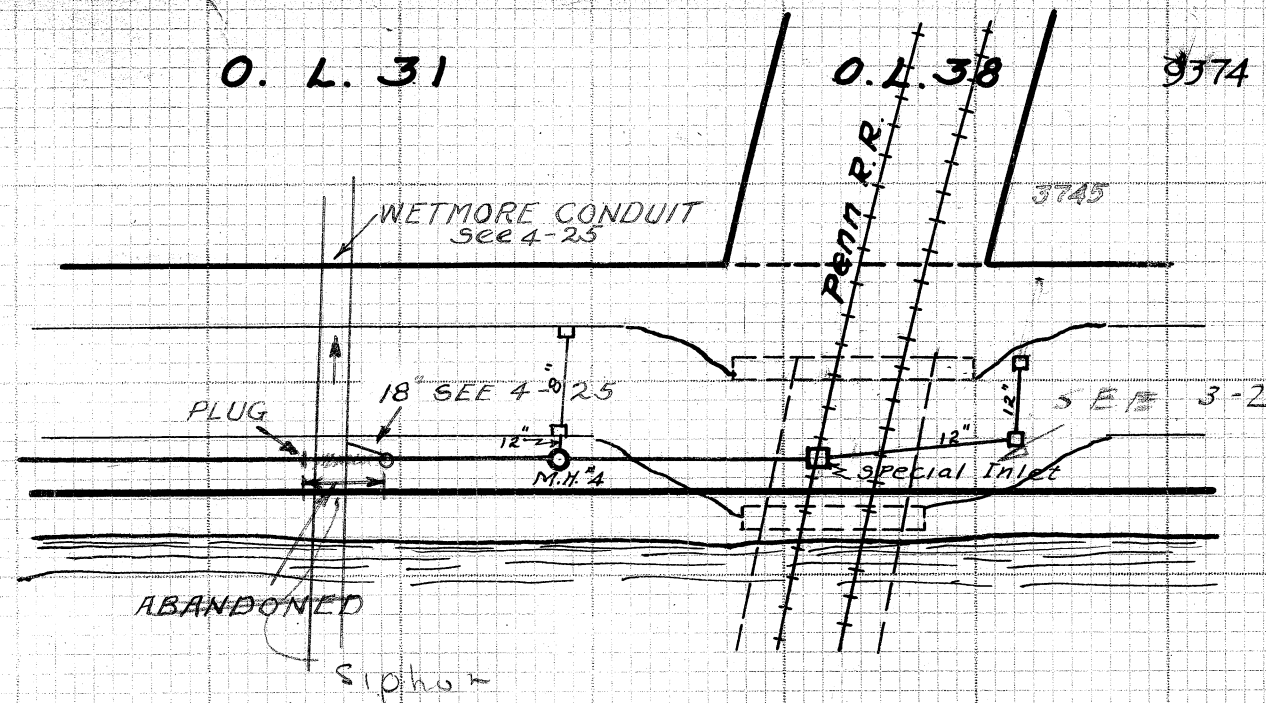


1ST STREET SW. FROM A POINT 200' SO. OF WALNUT RD. SW. NORTHERLY TO M.H. #1

BUILT IN 1917 BY URBAN BROS.
HAROLD HOWELLS - CITY ENGR.
CONSTR. NOTES - NB 21 P 64

FROM M.H. #1 NORTHERLY TO PENN. R. R.

BUILT IN 1925 BY JULIUS WITTMAN
C.E. RICE - CITY ENGR. M.R. SMITH - CONSTR. ENGR.
PRELIM. NB 37 P 12-13 CONSTR. NB 50 P 44-45
FINAL MEAS. NB 48 P 69 PLAN NO. SE 54
H.A. JOHNSON - INSPECTOR. INSPECTORS RECORD #79
PLOTTED APR. 2, 1930 BY E.G. POCOCK.
SCALE 1"=5' VER. 1"=50' HOR.

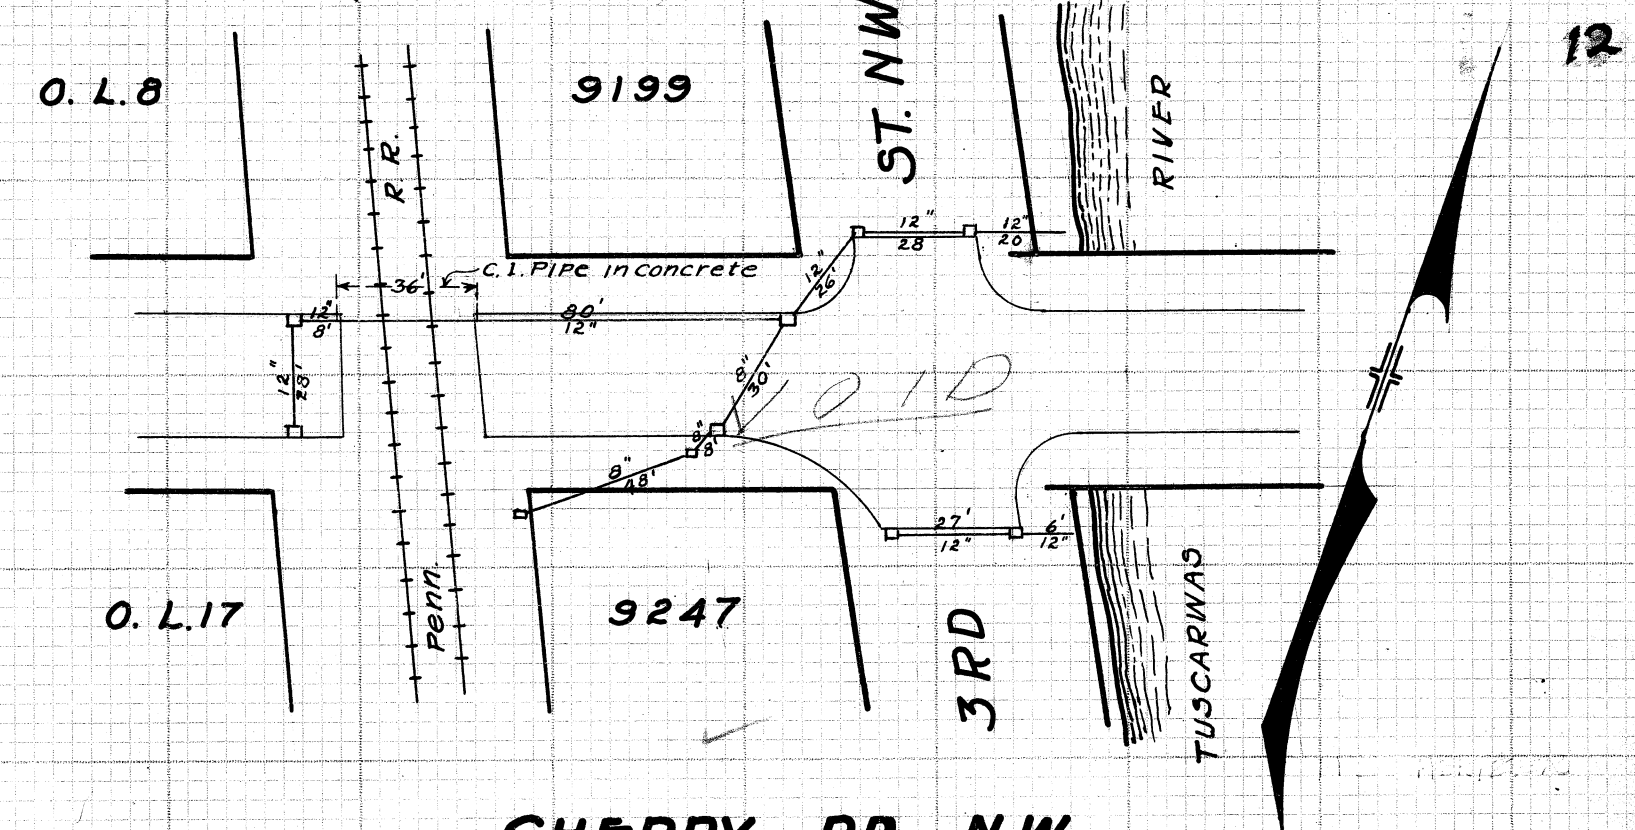

CHERRY RD. NW. FROM 3RD ST. NW. TO PENN. R. R.

BUILT IN 1929 BY URBAN BROS.
BUILT IN CONNECTION WITH PAVING - PLAN P103
C.E. RICE - CITY ENGR. SAM JONES - CONSTR. ENGR.
CLARK ELSEA - INSPECTOR - FINAL MEAS. NB. 94 P 57
PLOTTED APR. 4, 1930 BY E.G. POCOCK.
SCALE - 1"=5' VER. 1"=50' HOR.