



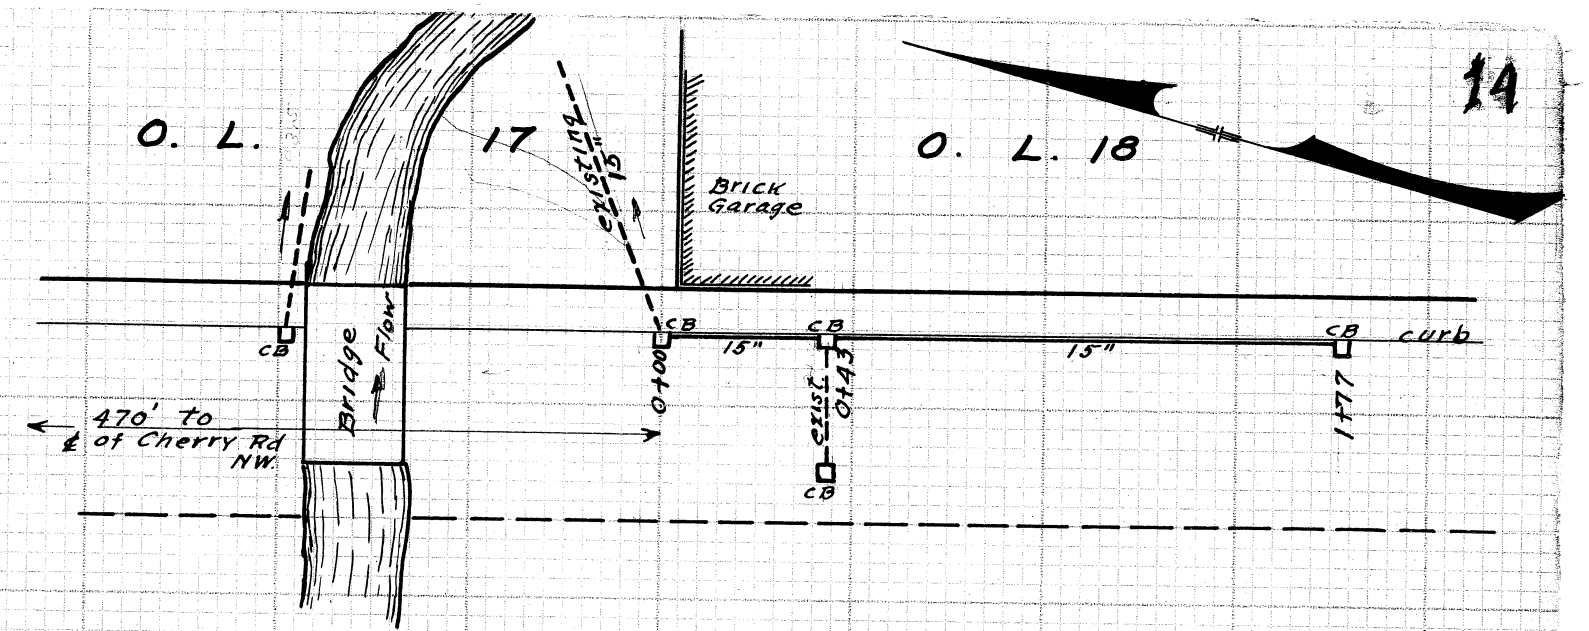

NOTE:-
THIS IS AN OLD SEWER & NO RECORDS ARE AVAILABLE SHOWING THE CONSTRUCTION OR FINAL MEASUREMENTS OTHER THAN DRG-SE 18 ACC 66. WHEN & BY WHOM BUILT IS NOT KNOWN.

STATE AVE. NE.-STORM SEWER FROM 1ST ST. NE. TO DANNER ST. NE. PLOTTED FROM OLD DRAWING SE 18 ACC 66 PLOTTED AUG 8, 1930 BY E.G. POCOCK SCALE 1"=5' VER. 1"=50' HOR.

4TH ST. NW.
FROM A POINT 470 FEET SOUTH OF CHERRY RD. NW. SOUTH 177 FEET.
BUILT IN 1930
C.E. RICE-CITY ENGR.
SAM JONES-CONST. ENGR.
E.G. POCOCK-INSPECTOR
SCALE-1"=5' VER. 1"=50' HOR.
BY JOHN HAECKER
PRELIM. NB. 88-P40-42
CONSTR. NB. 96 P 72
FINAL NB. 99 P 28
INSPECTORS RECORD 121
PLOTTED AUG 25, 1930 BY E.G. POCOCK.

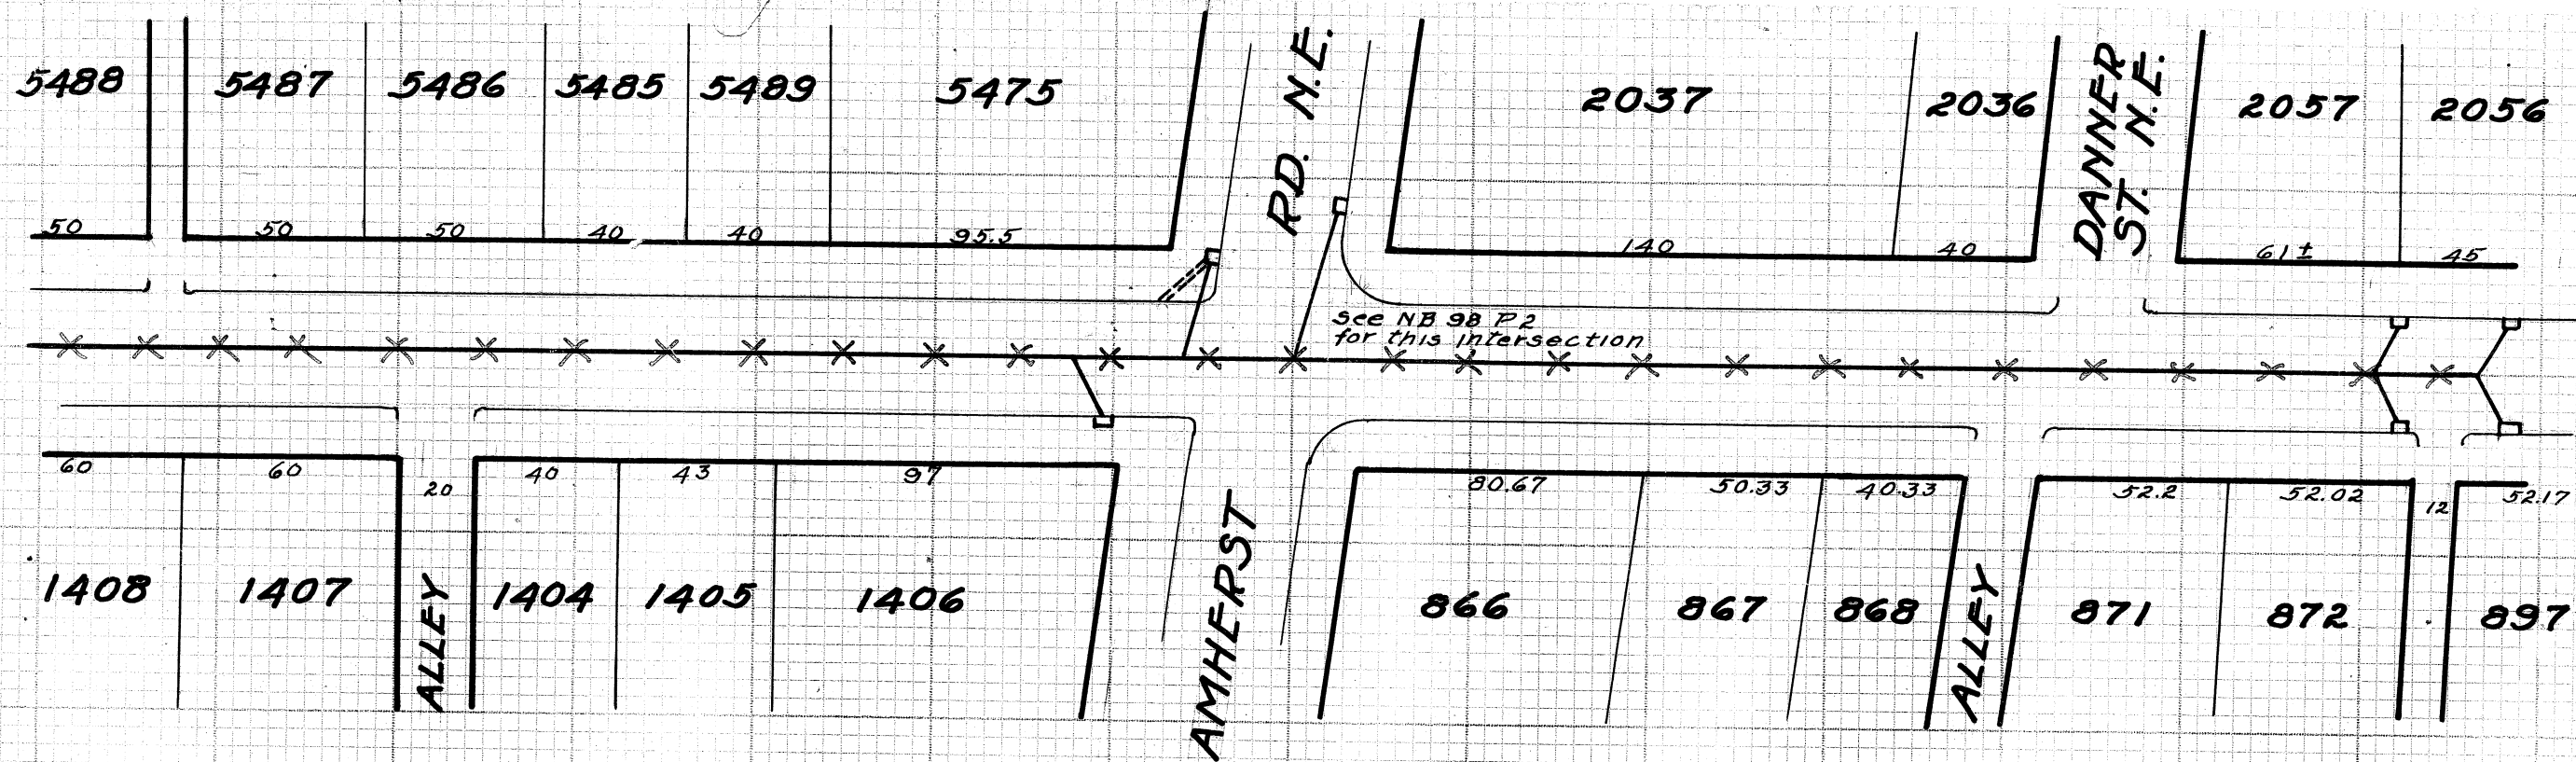