


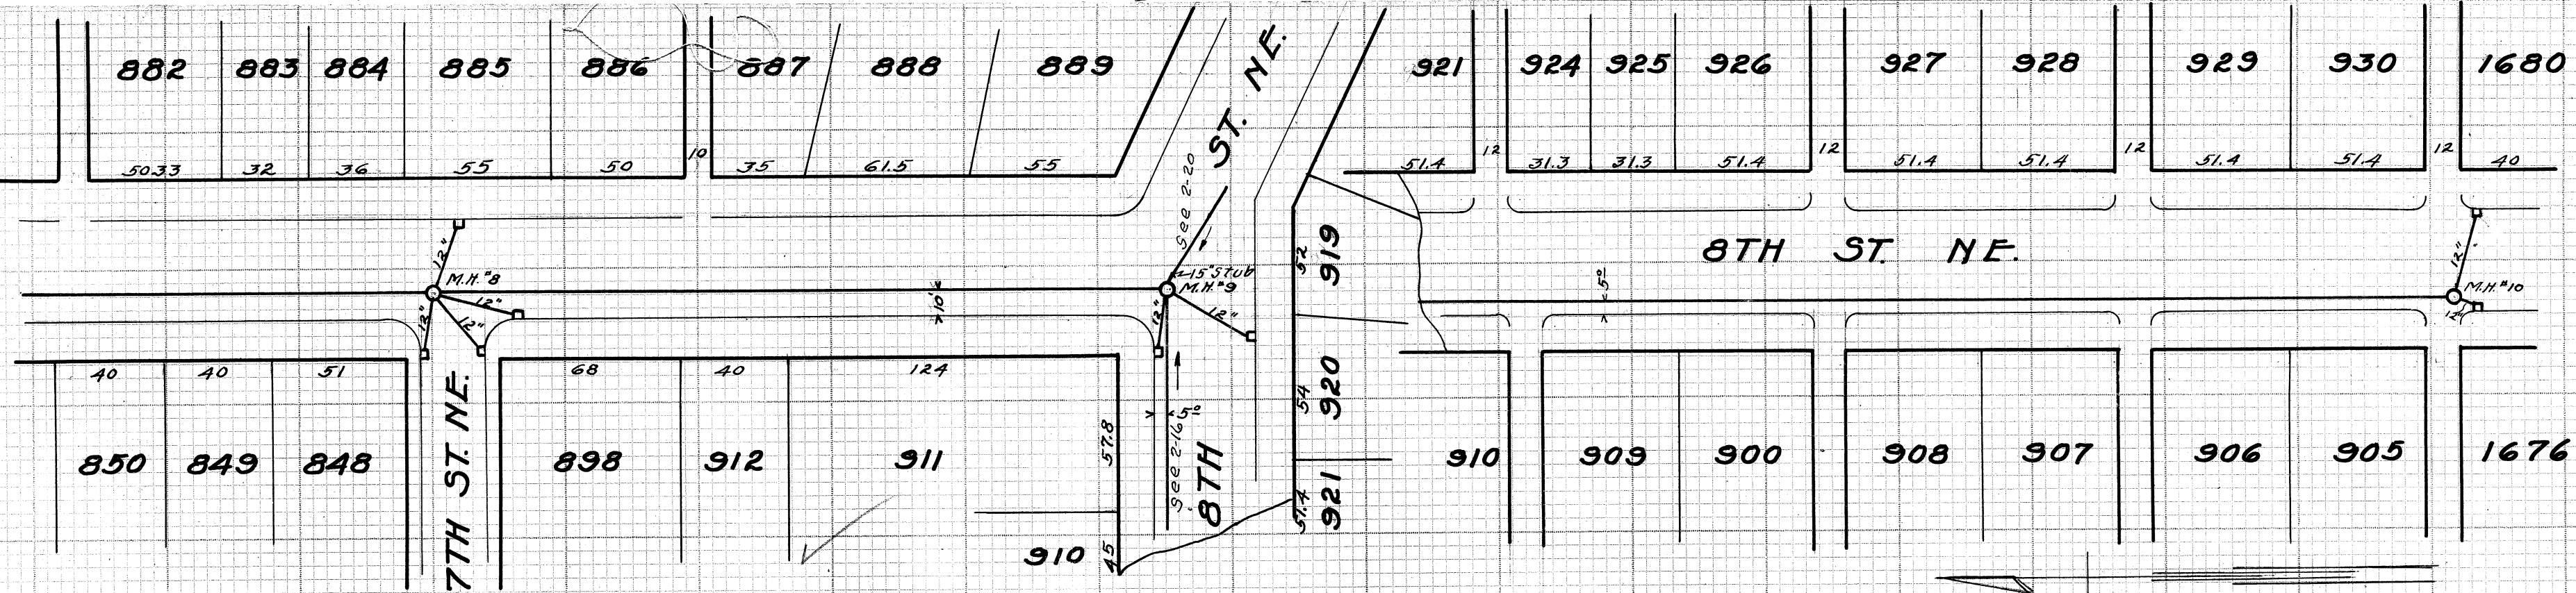

CHERRY RD. NE - STORM SEWER
FROM 3RD ST. NE. TO 8TH ST. NE. THENCE SO. 482'

BM - HYD. COR. CHERRY RD. &
3RD ST. NE. - EL = 136.34
HYD. COR. CHERRY RD. &
AMHERST RD. - EL = 164.82
HYD. COR. 8TH ST. NE. &
STATE AVE. NE - EL = 171.81

BUILT IN 1923
BY ELMER VOGT.
C. E. RICE - CITY ENGR.
E. B. COFFIN - CONST. ENG.
E. FISCUS - INSPECTOR
CONST. NOTES - NB 28 P 14-32-35-36
FINAL MEASUREMENTS NB 82 P 10
SCALE 1" = 5' VER. 1" = 50' HOR.
PLOTTED AUG. 12, 1930 BY E. G. POCKOCK.

