
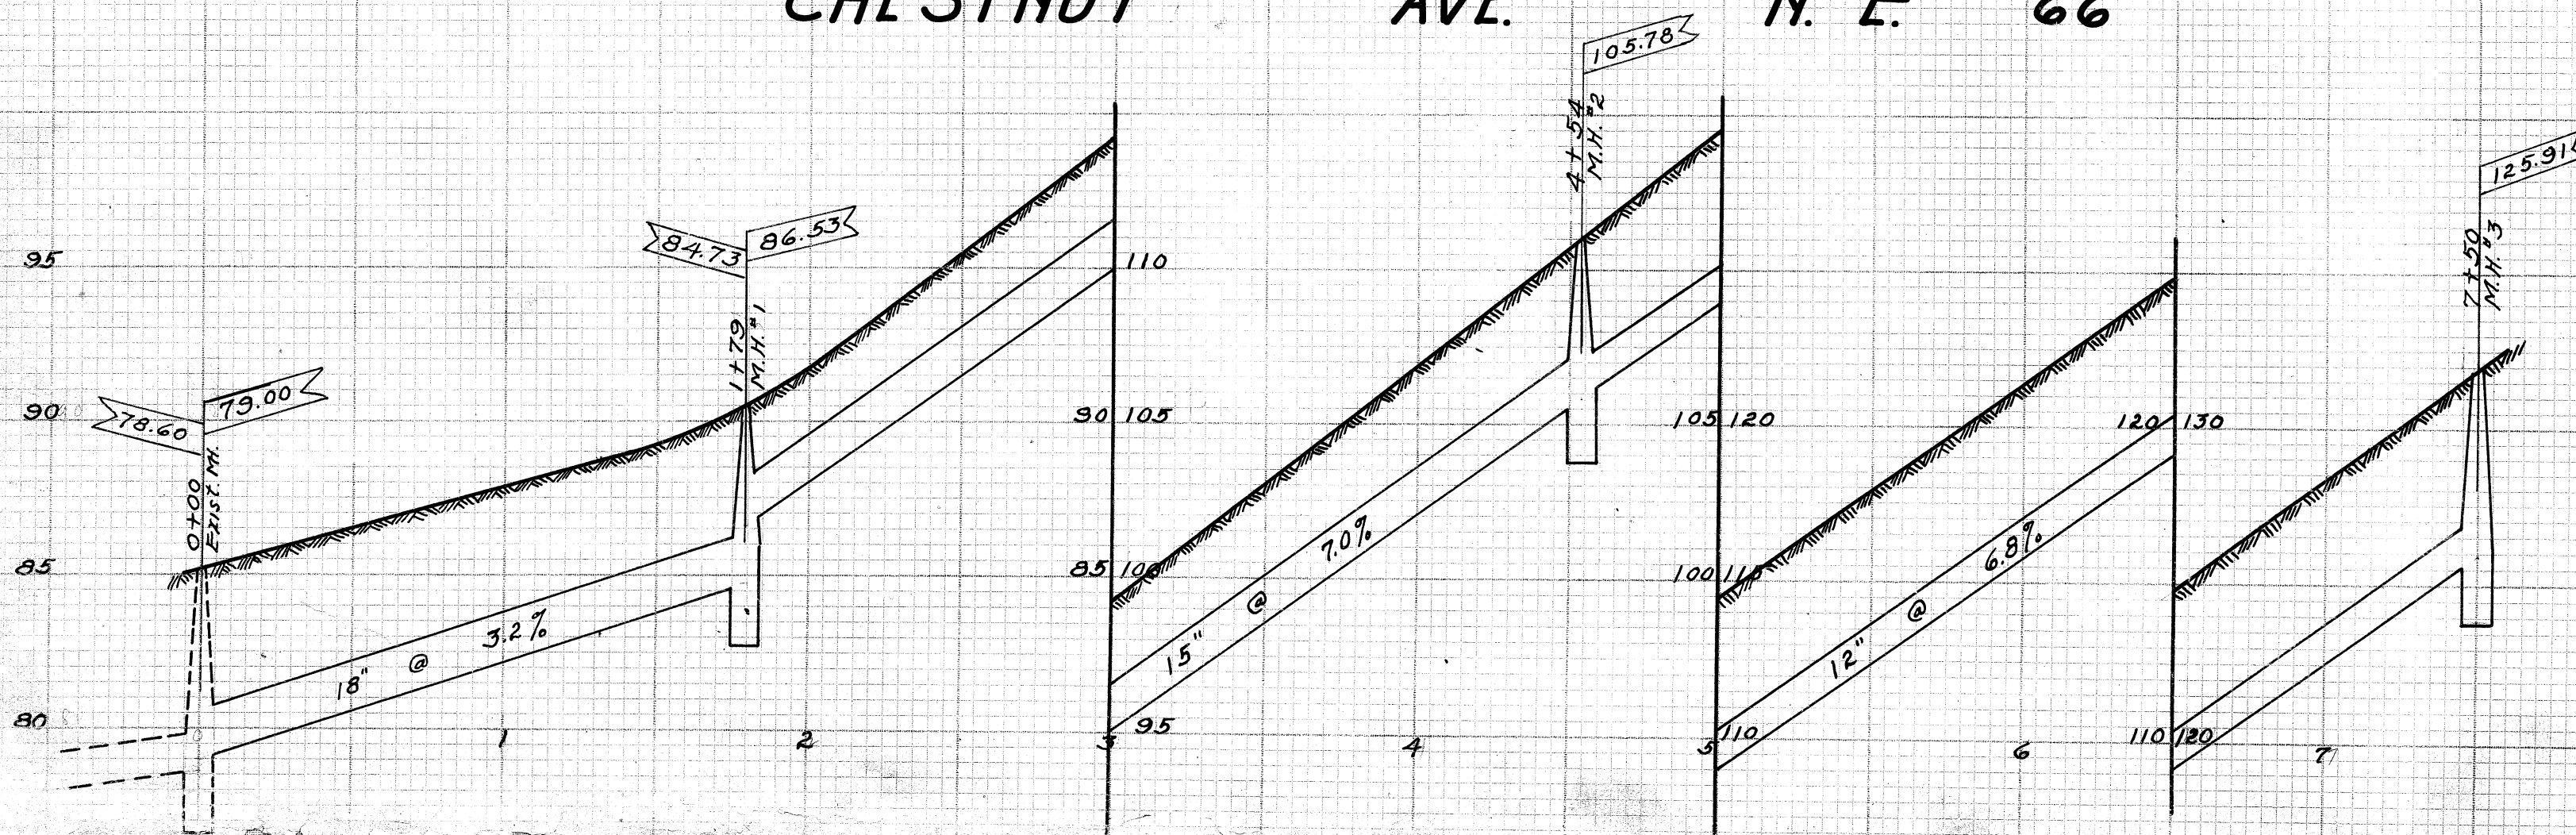


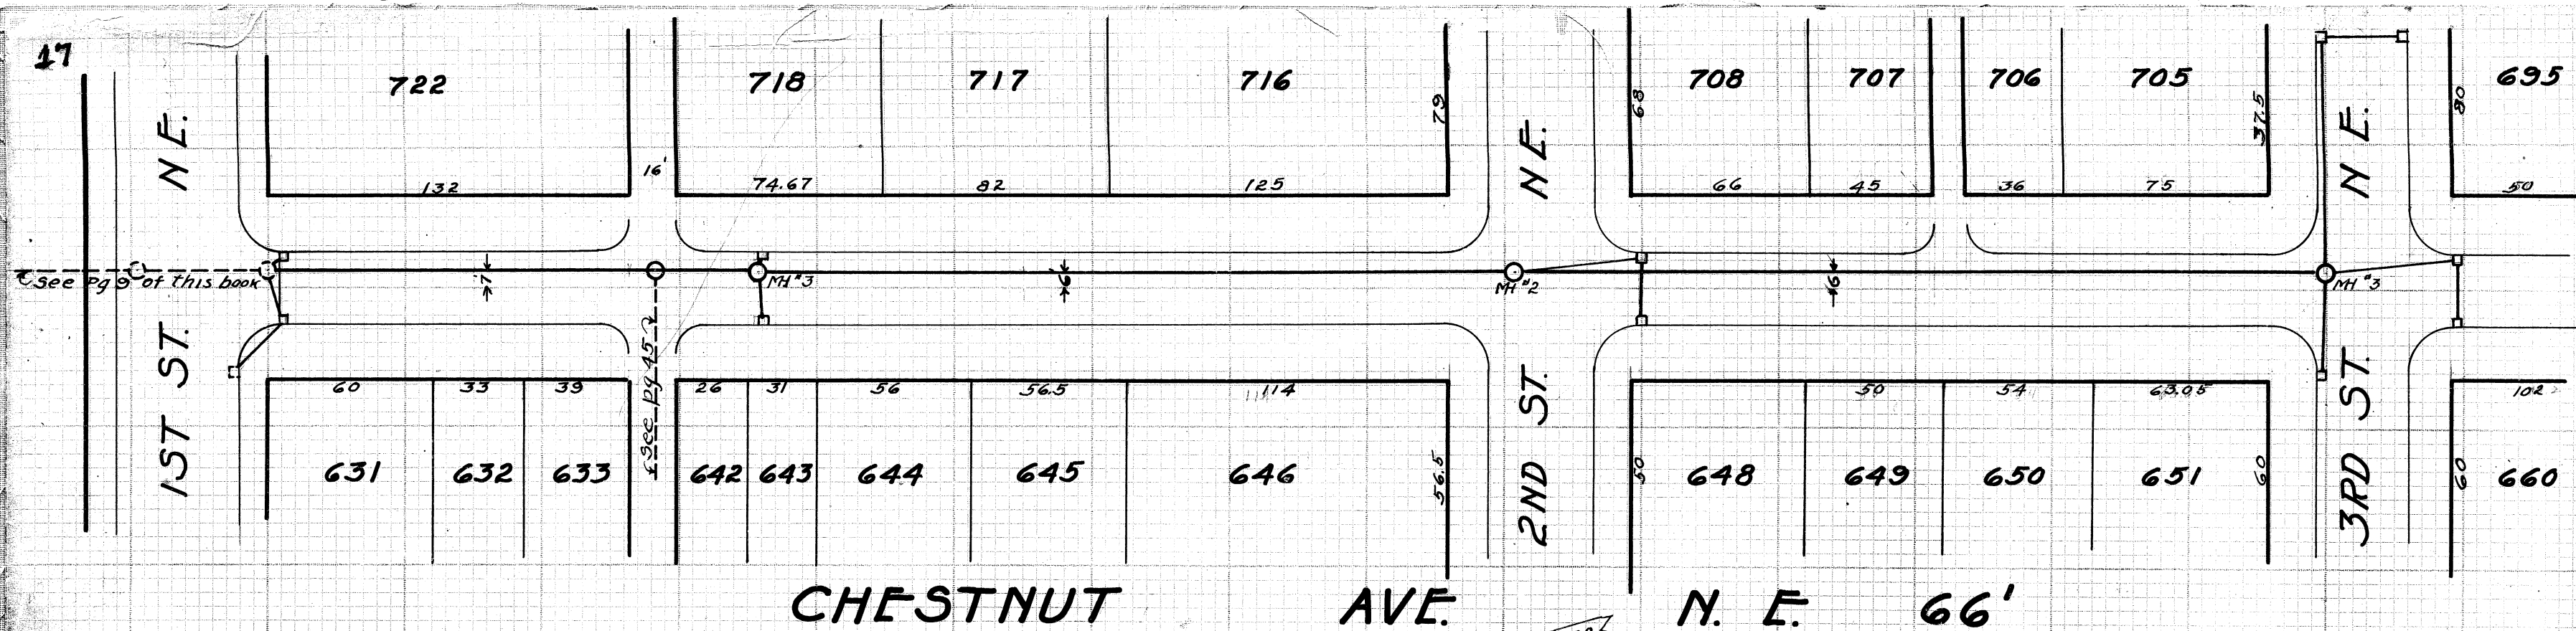

CHESTNUT AVE. N.E.
FROM 1ST ST. N.E. TO 3RD ST. N.E.
 BUILT IN 1930 BY URBAN BROS
 BUILT IN CONNECTION WITH PAVING-PLAN P55
 C. E. RICE-CITY ENGR. PRELIM. NB 47 P 23
 SAM JONES-CONST. ENGR. CONST. NB 96 P 73
 H. WEINRICH-INSPECTOR FINAL NB 99 P 33
 SCALE-1"=5' VER 1"=50' HOR. INSPECTOR RECORD
 PLOTTED AUG 21, 1930 BY E. G. POCKOCK. #167