



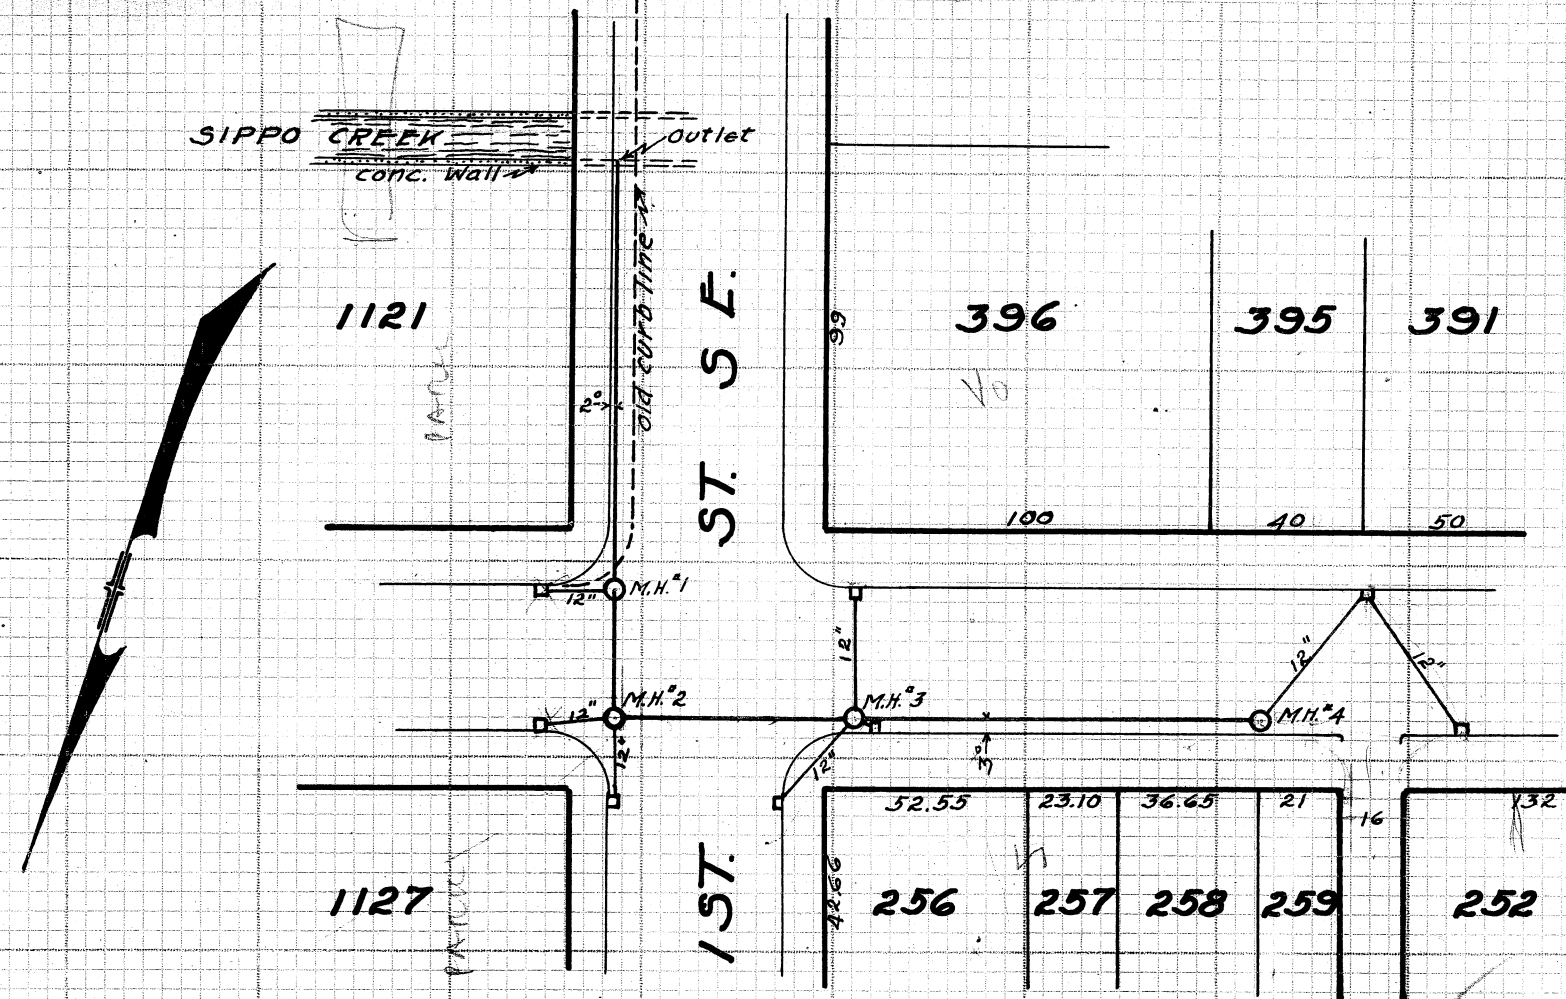


CHARLES AVE. SE.

FROM 1ST ST. SE. TO ERIE ST. SOUTH

BM - HYD. NW. COR.
OF CHARLES AVE.
& 1ST ST. SE. - EL. = 96.72

BUILT IN 1930 ON FORCE ACCOUNT BY CITY OF MASSILLON
C.E. RICE - CITY ENGR. PRELIM. N.B. 96 P.55-56
SAM JONES - CONST. ENGR. CONST. N.B. 98 P.48
E.G. POCOCK - INSPECTOR FINAL N.B. 99 P.78
SCALE 1"=5' VER. 1"=50' HOR. INSPECTOR RECORD "166
PLOTTED NOV. 13, 1930 BY E.G. POCOCK.

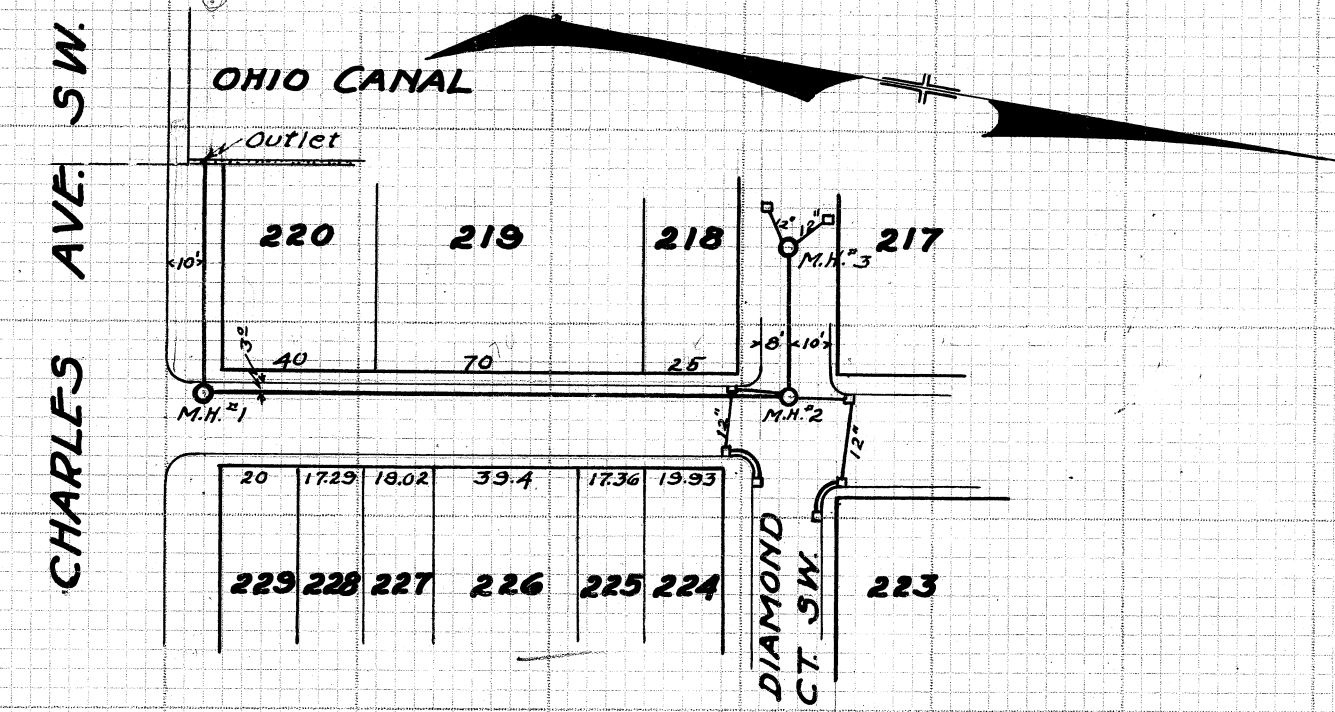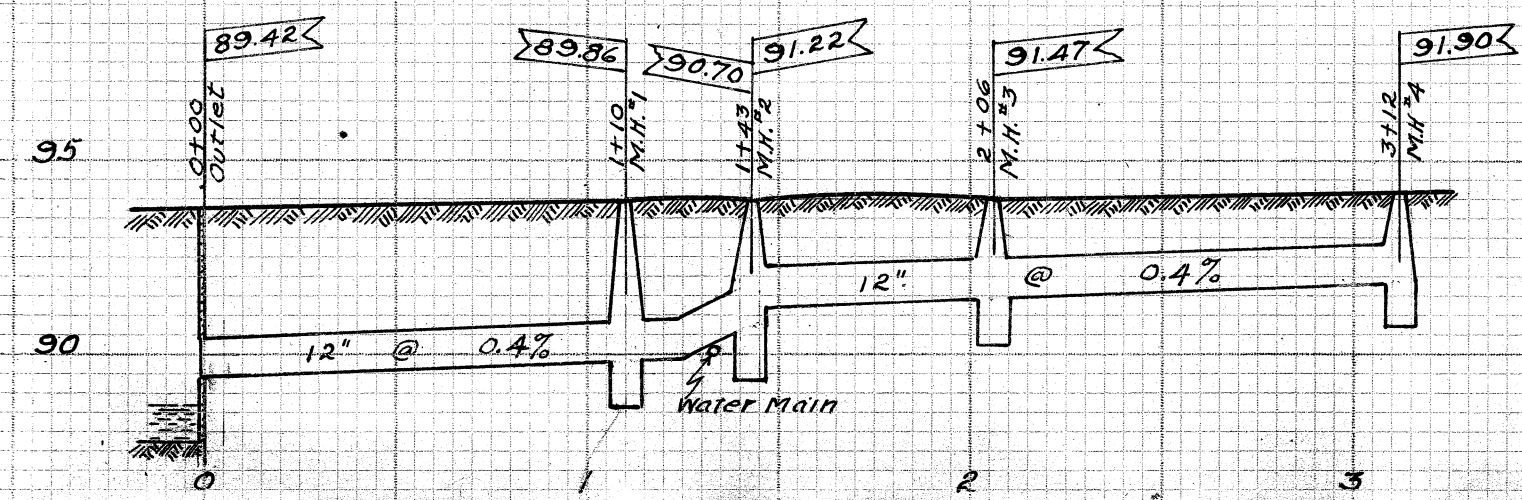

EXCHANGE PLACE SW.

FROM CHARLES AVE. SW. TO DIAMOND CT. SW.

BUILT ON FORCE ACCOUNT BY CITY OF MASSILLON IN 1930
C.E. RICE - CITY ENGR. PRELIM. N.B. 96 P.38
SAM JONES - CONST. ENGR. CONST. N.B. 100 P.55
H. WEINRICH - INSPECTOR FINAL N.B. 99 P.77
PLOTTED NOV. 25, 1930 BY E.G. POCOCK.
SCALE 1"=5' VER. 1"=50' HOR.

BM - HYD. ON ERIE ST. S.
AT CHARLES AVE. SW
EL. = 98.33

