



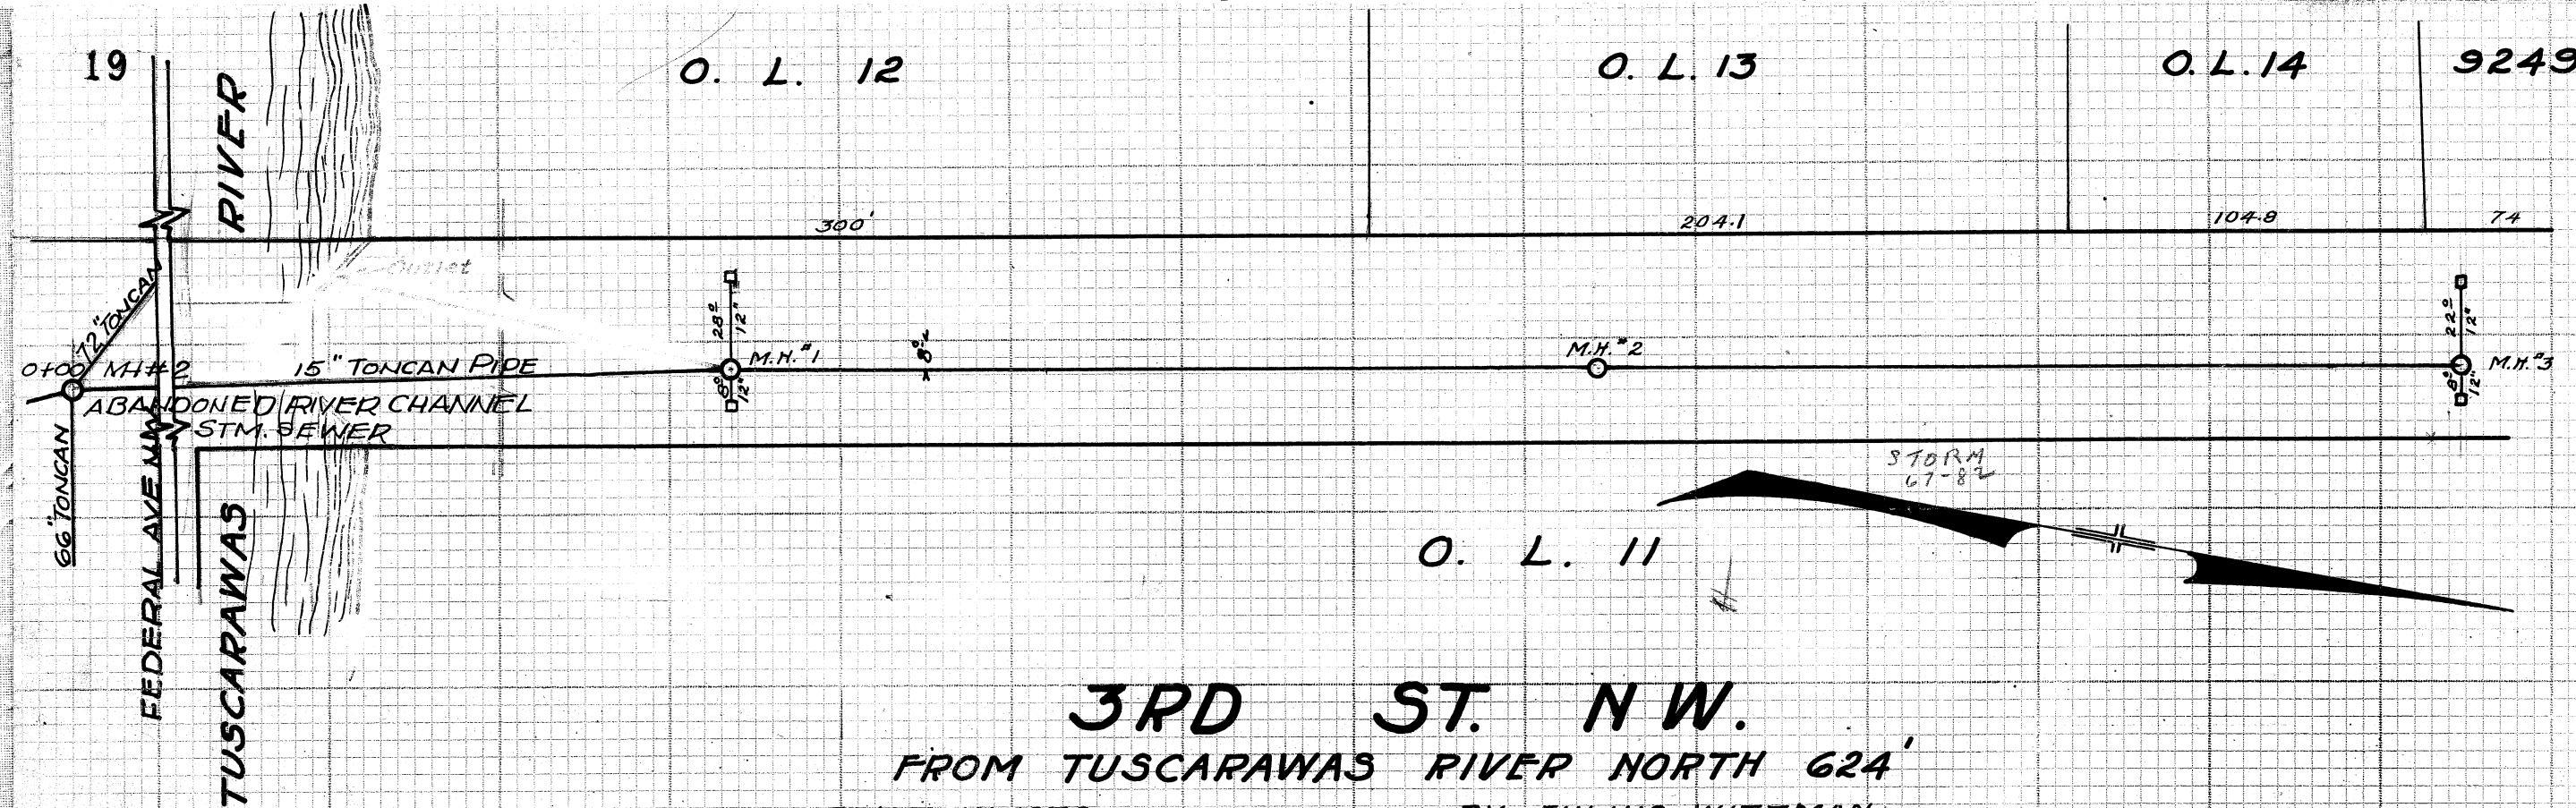


3RD ST. N.W.

FROM TUSCARAWAS RIVER NORTH 624'

BUILT IN 1930	BY JULIUS WITTMAN
C.E. RICE-CITY ENGR.	PRELIM. NB. 96 P 12-13
SAM JONES-CONST. ENGR.	CONSTR. NB. 100 P 53-54
JOHN FEMER-INSPECTOR	FINAL NB. 99 P 71
SCALE - 1" = 5' VER. 1" = 50' HOR.	INSPECTOR RECORD #167
PLOTTED NOV. 26, 1930 BY E.G. POCOCK.	

BM-HYD. AT OHIO DRILLING
CO. - FL = 86.99

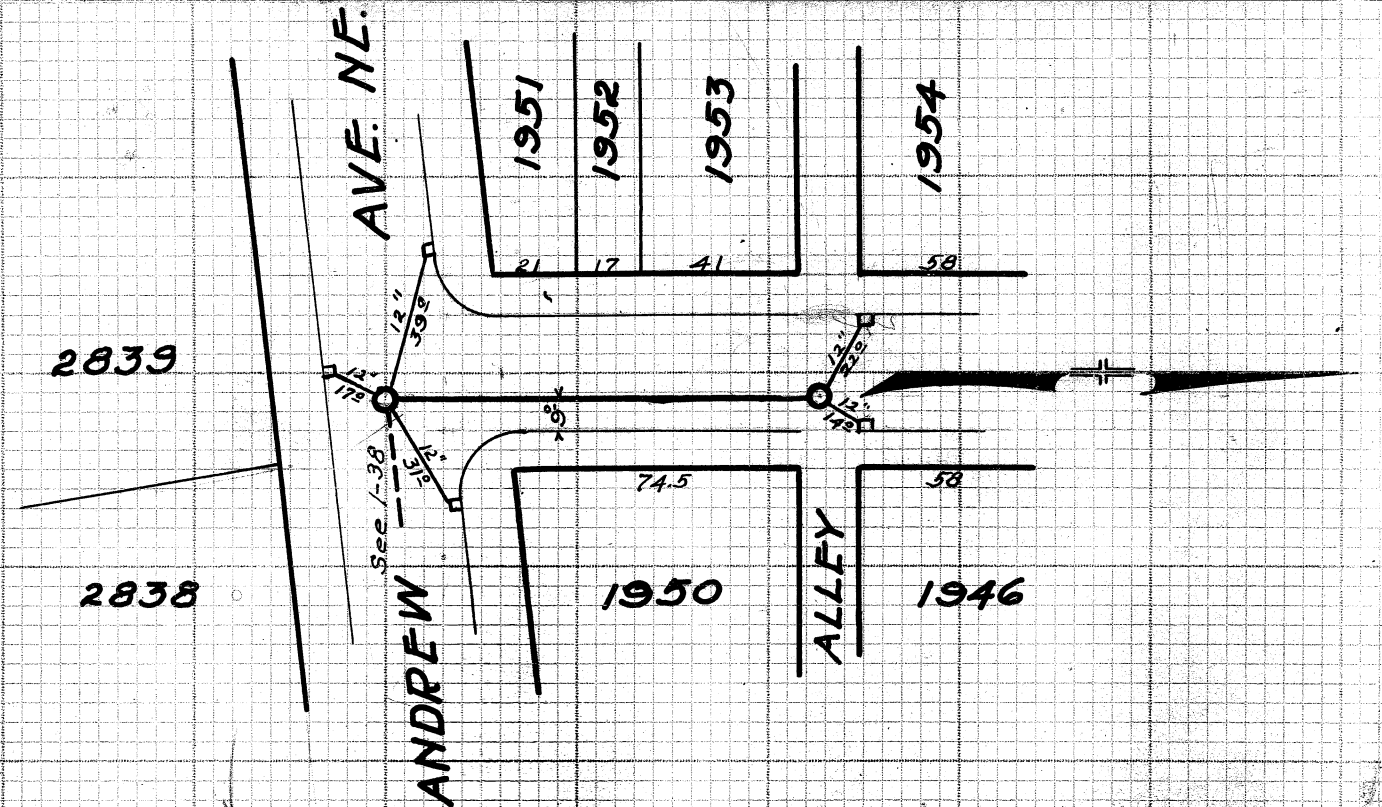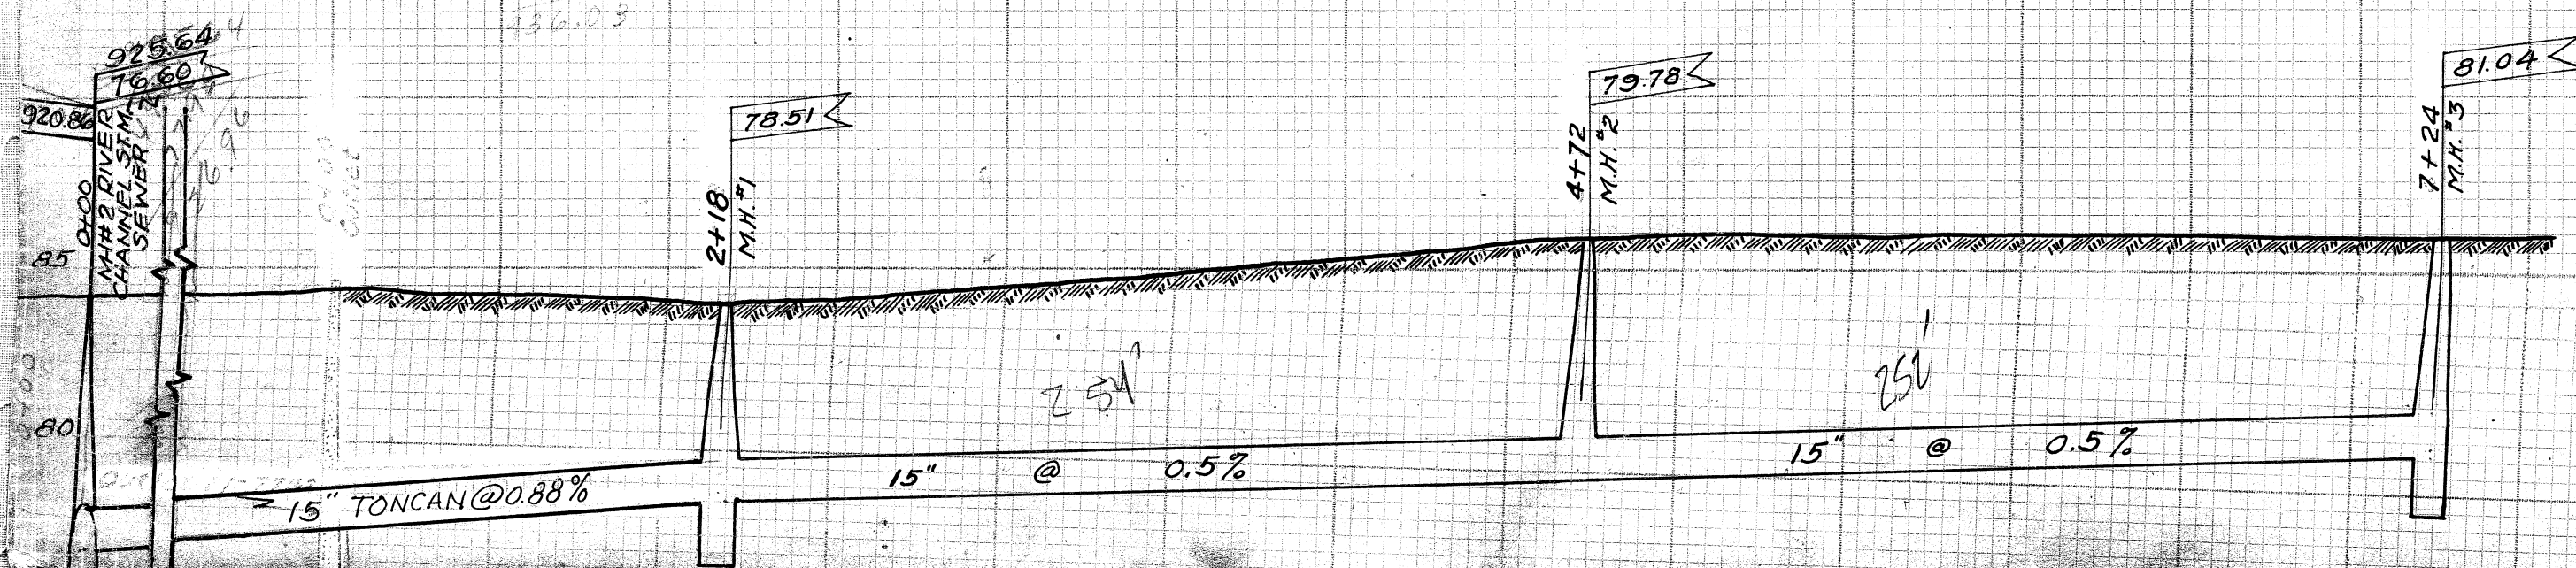

SENECA ST. N.E.

FROM ANDREW AVE. N.E. NORTH 113'

BUILT ON FORCE ACCOUNT BY CITY OF MASSILLON IN 1930	
C.E. RICE-CITY ENGR.	PRELIM. NB. 74 P 55
SAM JONES-CONST. ENGR.	CONSTR. NB. 98 P 59
H. WEINRICH-INSPECTOR	FINAL NB. 102 P 4
PLOTTED DEC. 3, 1930 BY E.G. POCOCK	
SCALE - 1" = 5' VER. 1" = 50' HOR.	

BM-HYD. AT AN-
DREW AVE NE
FL = 171.06

