



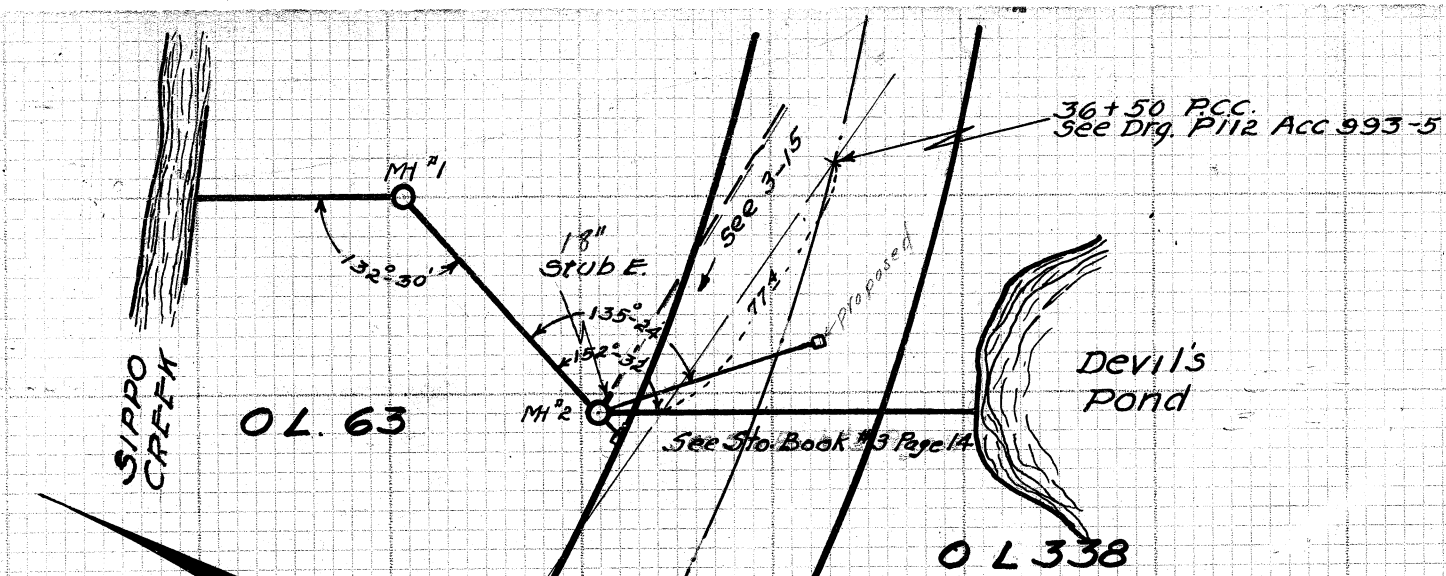


TREMONT AVE. SE. AT SIPPO PARK

BUILT ON FORCE ACCOUNT BY CITY OF
MASSILLON IN 1930.
C.E. RICE - CITY ENGR. PREL. NB. 90 P10
SAM JONES - CONST. ENGR. CONST. NB. 101 P6
JOHN EHMER - INSPECTOR FINAL NB. 102 P9
PLOTTED JAN. 12, 1931 BY E.G. POCOCK
SCALE 1"=5' VER. 1"=50' HOR.

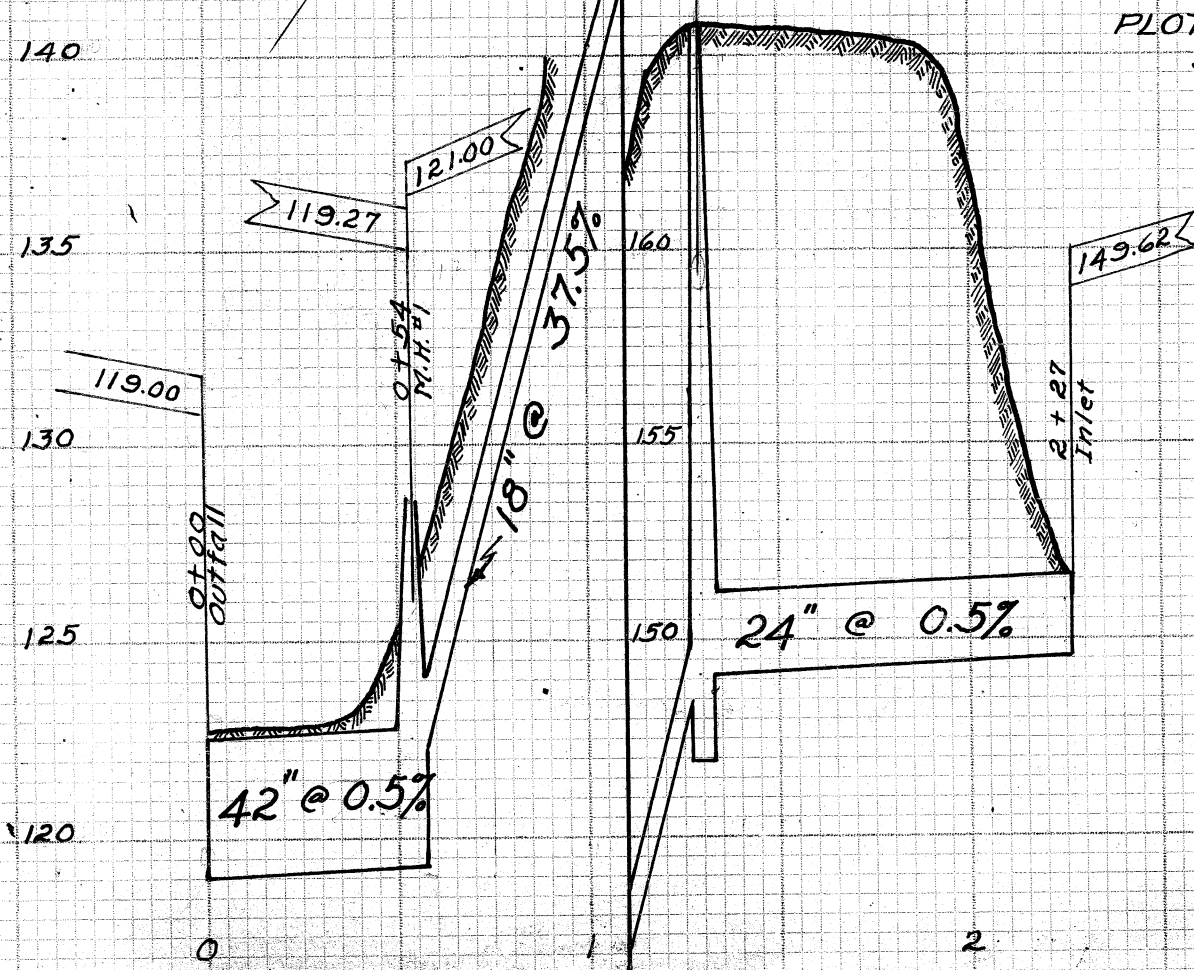

BM-SE COR. PAVILION FLOOR IN
SIPPO PARK - EL. = 129.22
HYD. AT SIPPO PARK ENTRANCE
ON TREMONT AVE. - EL. = 143.41

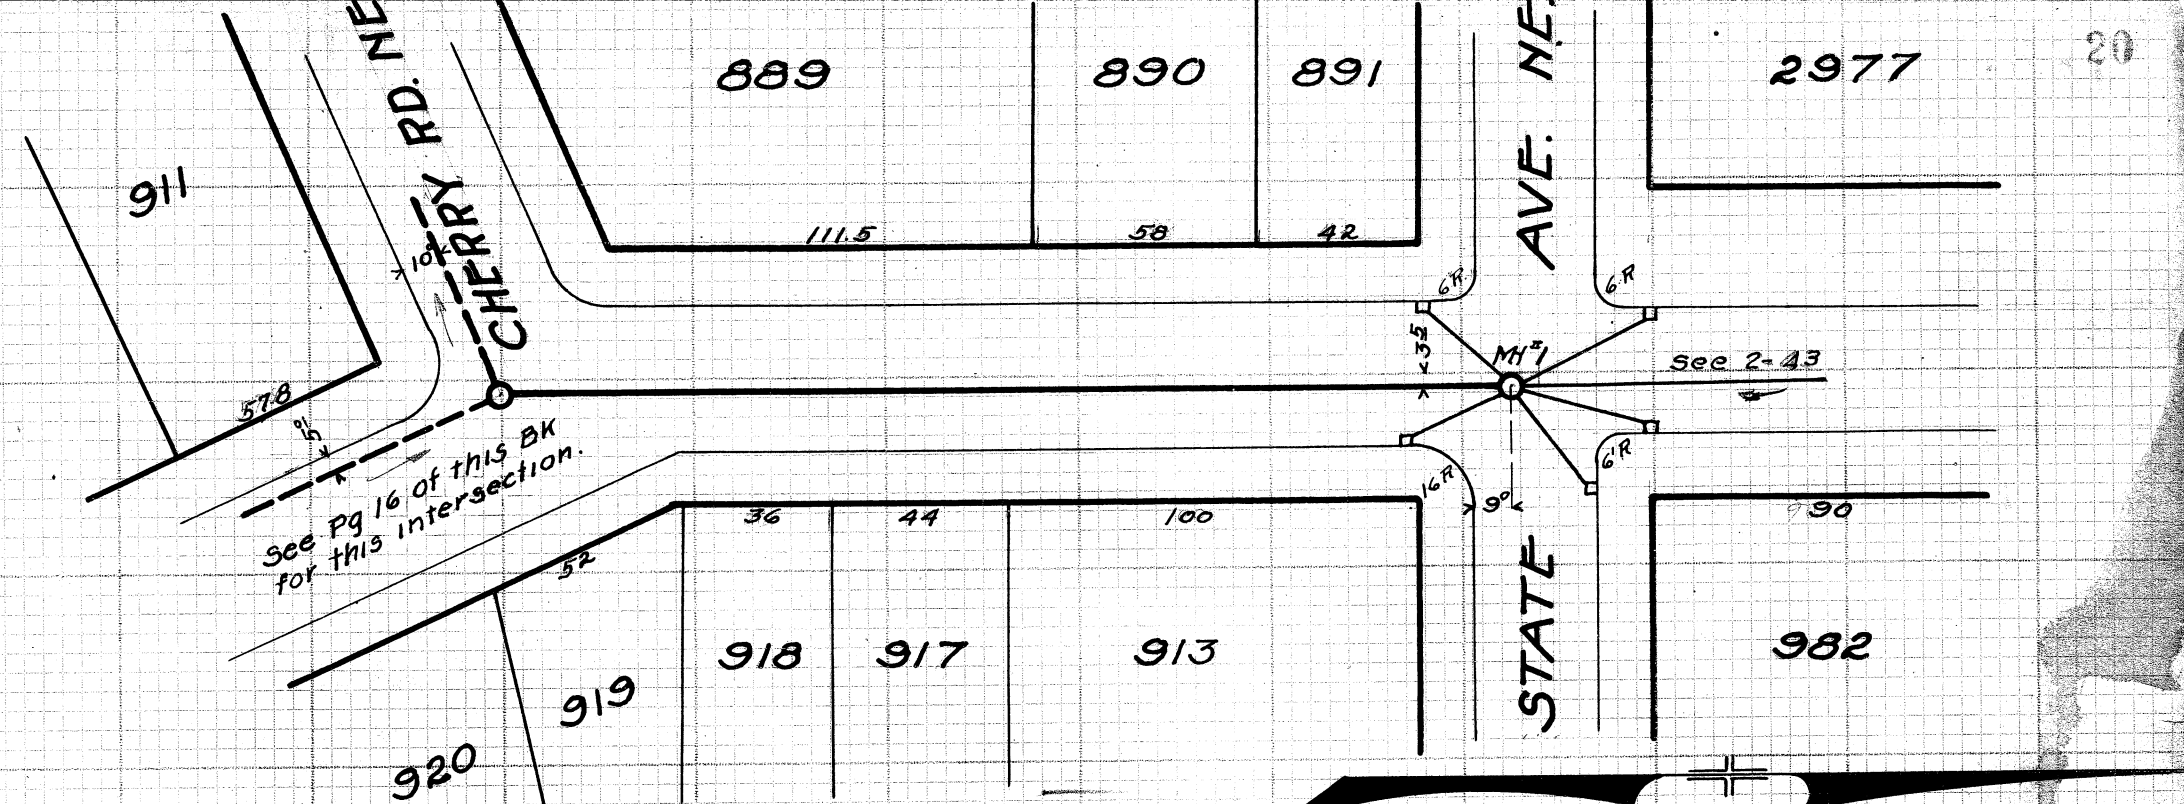

8TH ST. NE.

FROM CHERRY RD. NE. TO STATE AVE. NE.
BUILT IN 1923 BY GENERAL ASPHALT CO. IN CONN. WITH PAVING.
C.E. RICE - CITY ENGR. CONST. NB. 28 P60
W.J. STOCKMAN - CONST. ENGR. FINAL NB. 35 P32
EARL FISCUS - INSPECTOR. SCALE 1"=5' VER. 1"=50' HOR.
PLOTTED APR. 1, 1931 BY E.G. POCOCK.

