

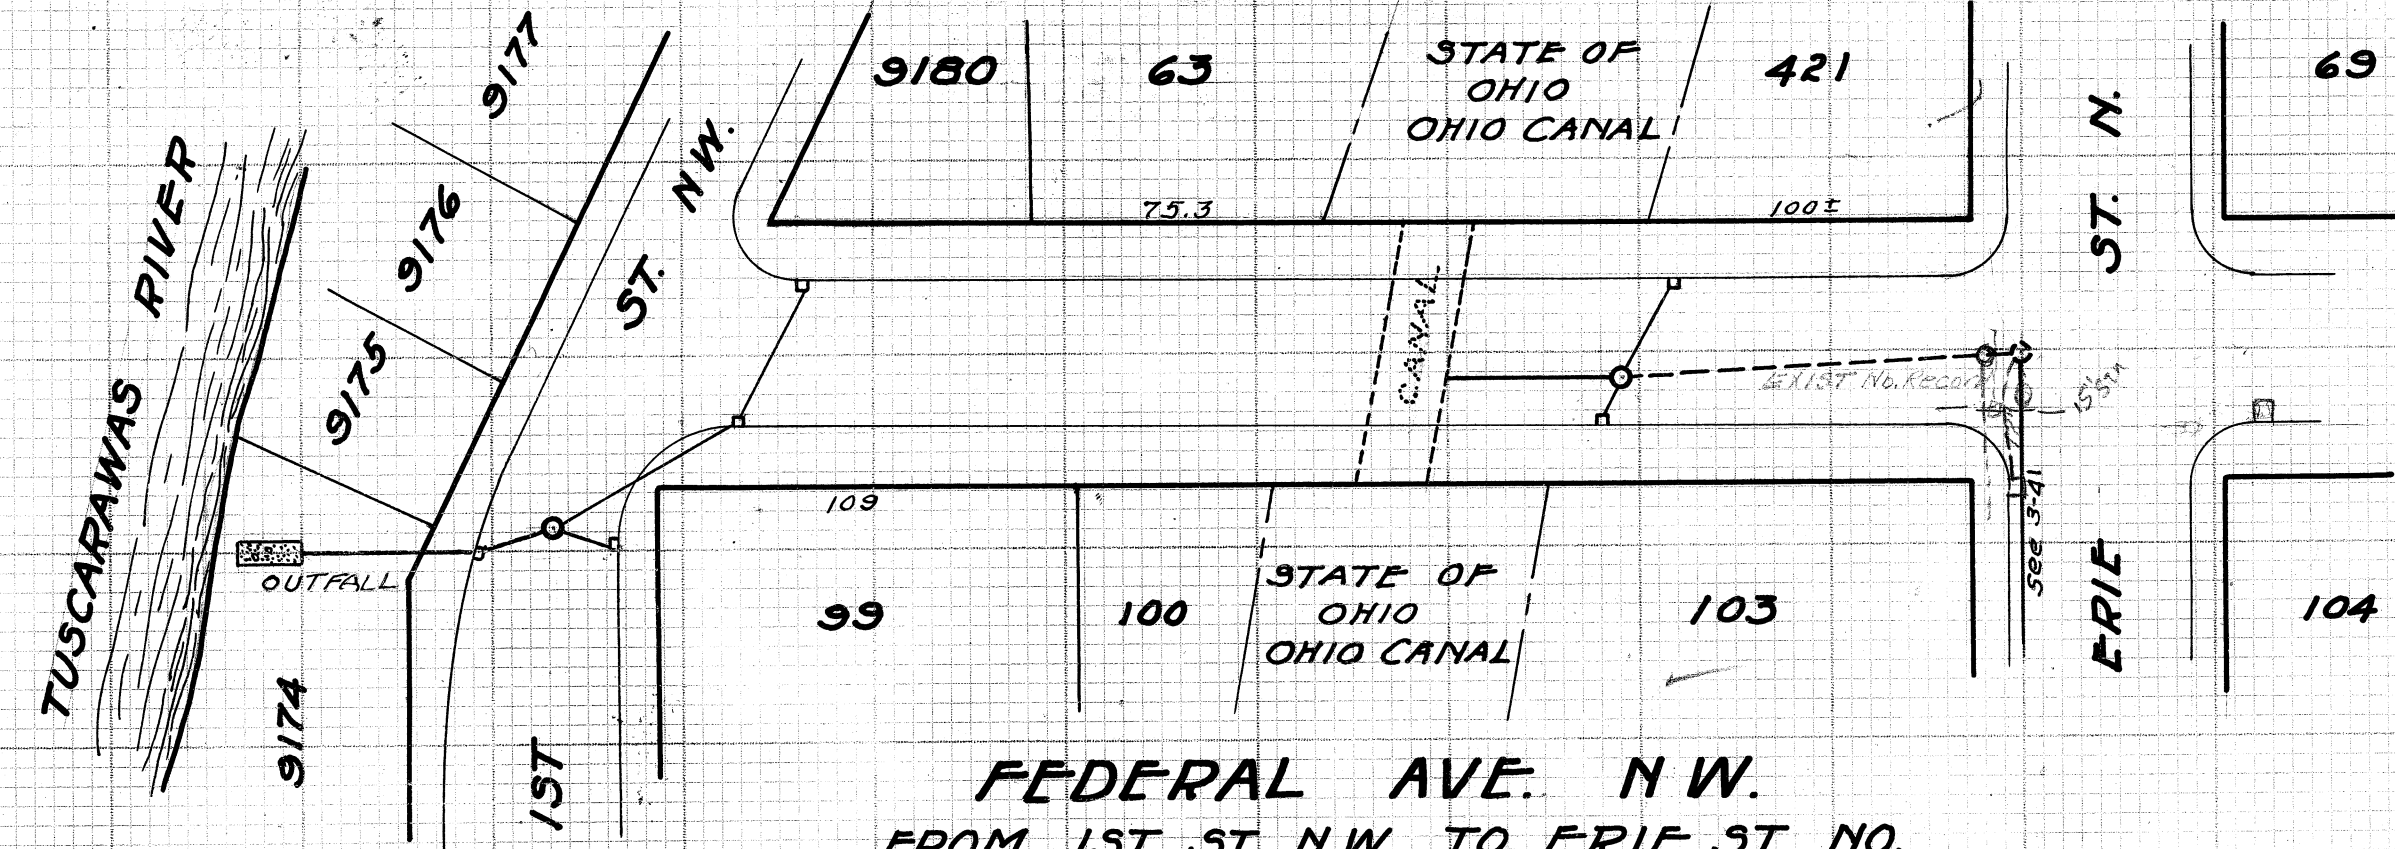
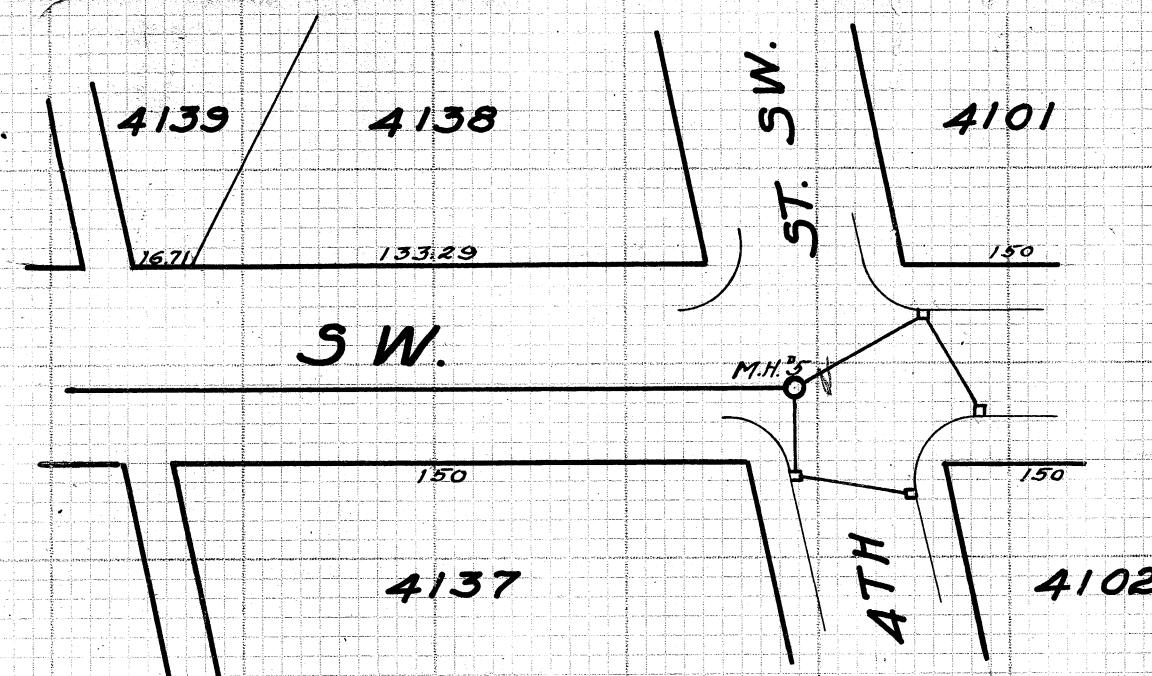
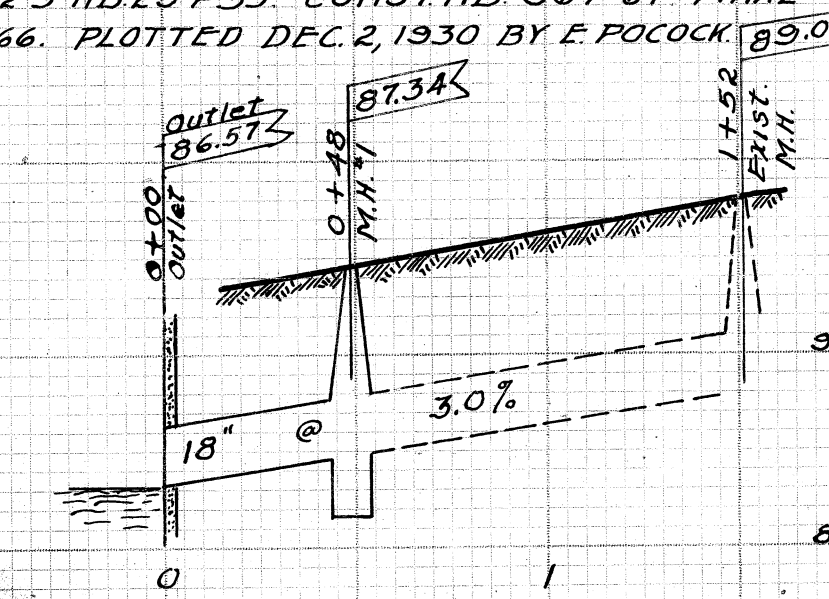


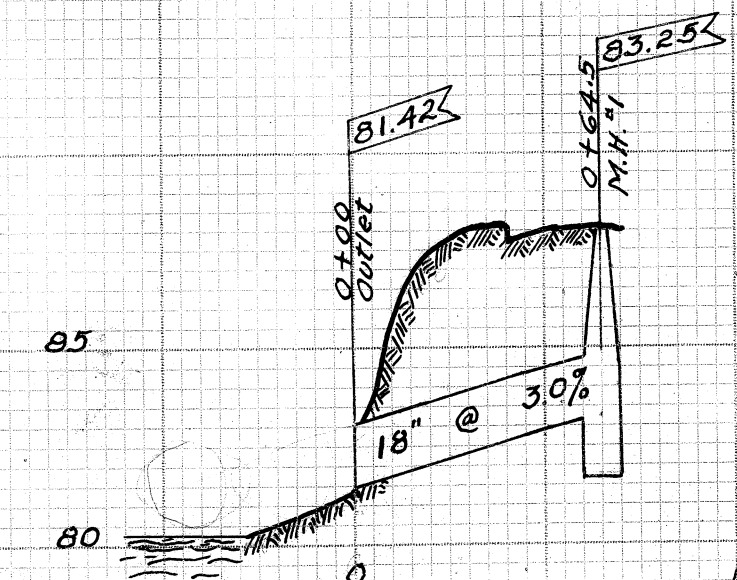

FEDERAL AVE. N.W.

FROM 1ST ST. N.W. TO ERIE ST. N.O.

BUILT IN 1930 BY J. WITTMAN FOR A.F. WENDLING CO. IN CONNECTION WITH PAVING. CERICE-CITY ENGR. SAM JONES-CONST. ENGR. J. EHMER-INSPECTOR. PRELIM. NB 97 P1-2-3 NB 29 P55. CONST. NB 96 P67 FINAL NB 99 P43-44. INSP. RECORD 166. PLOTTED DEC. 2, 1930 BY E. POCOCK. SCALE 1"=5' VER. 1"=50' HOR.

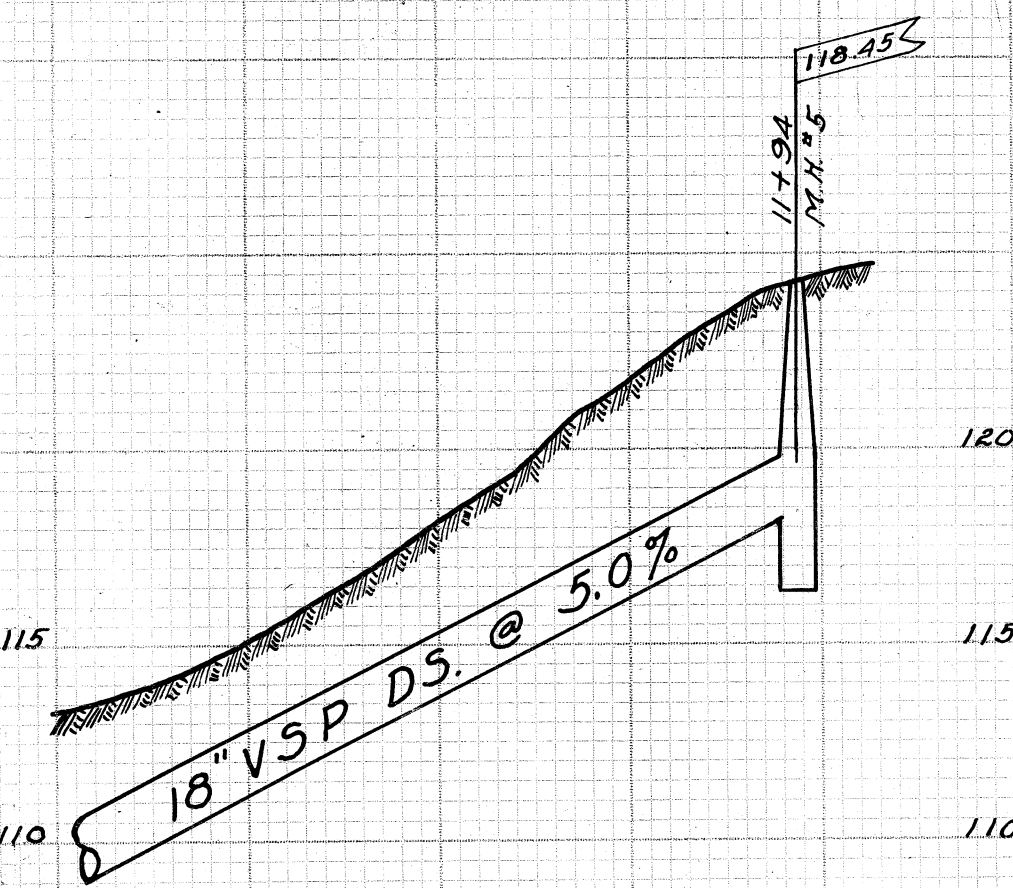

BM - HYD. CORNER FEDERAL AVE. NW & ERIE ST. N. EL. = 96.60