


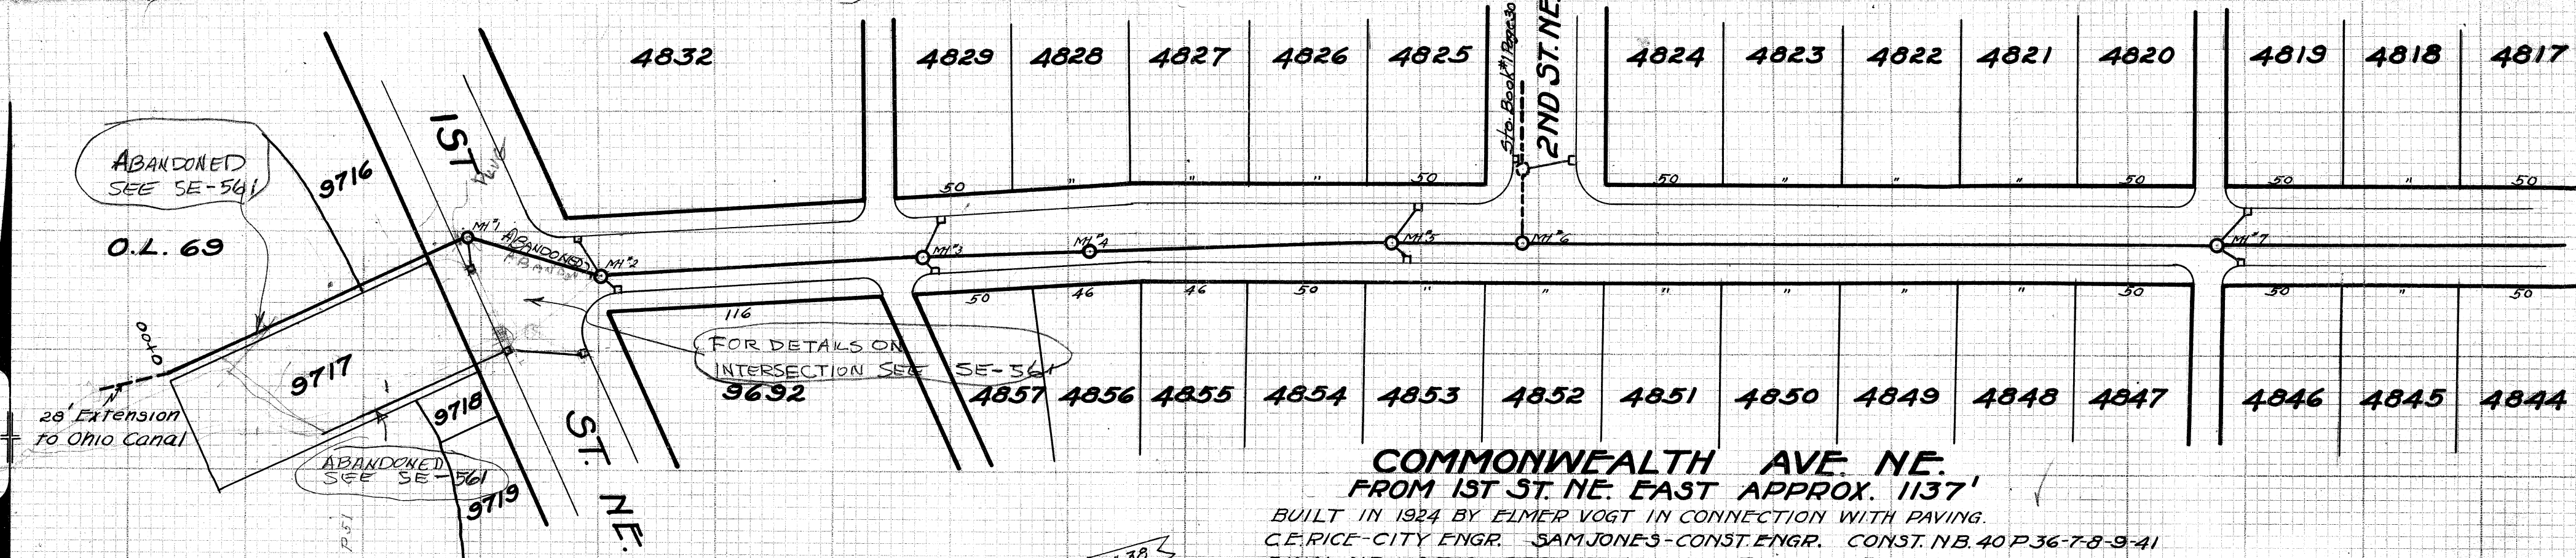

COMMONWEALTH AVE. NE.
FROM 1ST ST. NE. EAST APPROX. 1137'

BUILT IN 1924 BY ELMER VOGT IN CONNECTION WITH PAVING.
 C.E. RICE-CITY ENGR. SAM JONES-CONST. ENGR. CONST. NB. 40 P. 36-7-8-9-41
 FINAL NB 102 P. 10. DRG. P-30 ACC. 323. PLOTTED JAN. 28, 1931 BY E. G. POCKOCK.
 SCALE 1"=5' VER. 1"=50' HOR.

