




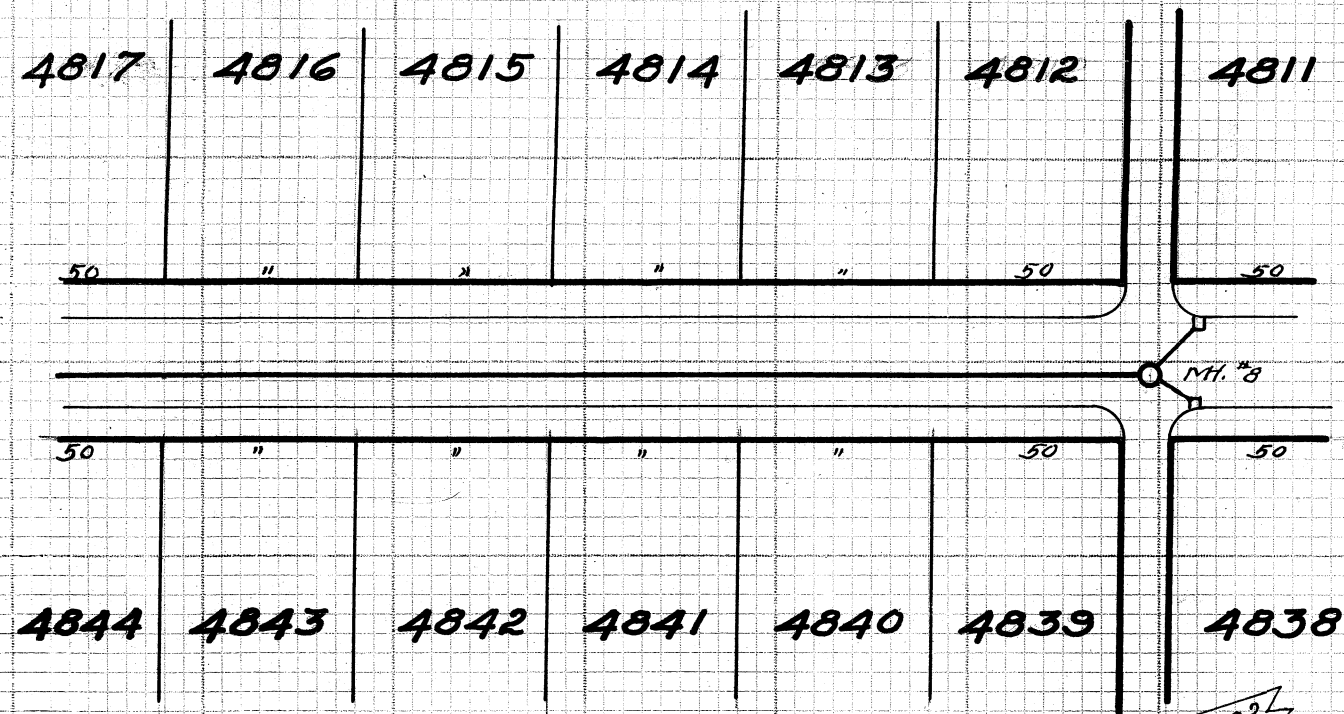

BM - HYD. CORNER 1ST ST. NE. &
COMMONWEALTH AVE. NE. - E.L. = 95.89
HYD. AT HSE. #425 COMMONWEALTH
AVE. NE. - E.L. = 119.70
HYD. AT HSE. #723 COMMON-
WEALTH AVE. - E.L. = 151.84

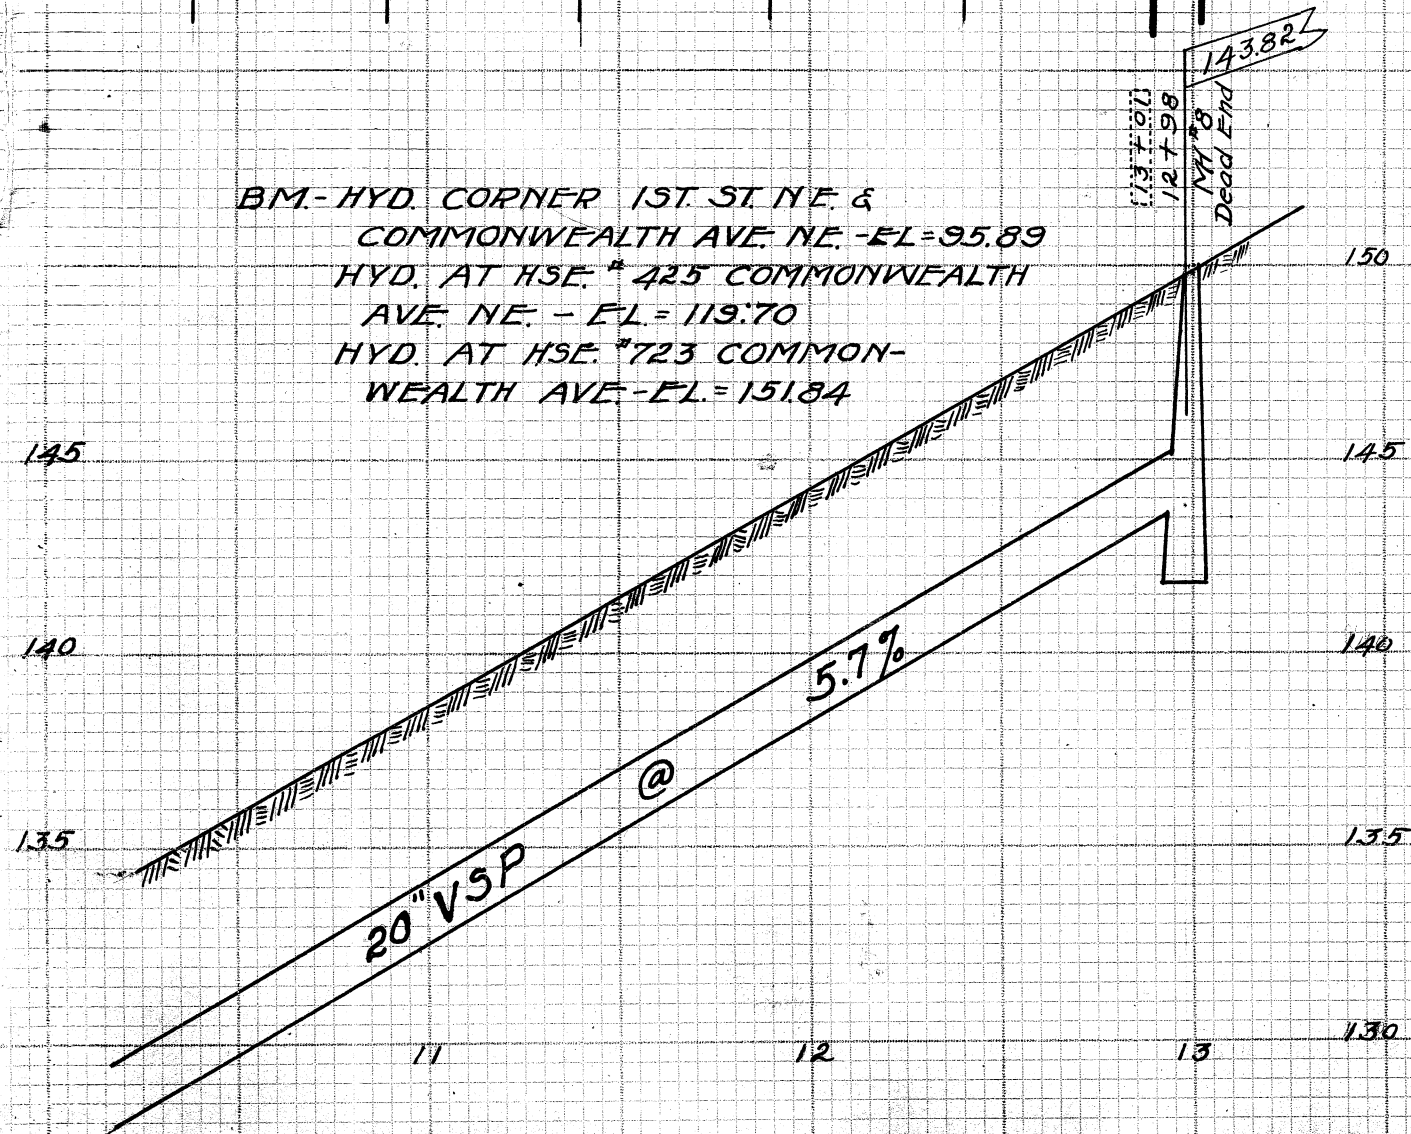

LINCOLN WAY - W
FROM 2ND ST. TO 1ST ST. NW.
BUILT IN 1924 BY ELMER VOGT IN CONNECTION WITH PAVING.
C.E. RICE - CITY ENGR. CONST. NB 33 P 34-36
W.J. STOCKMAN - CONST. ENGR. FINAL NB 32 P 54
SCALE - 1" = 5' VER. 1" = 50' HOR. NB 102 - P 24
PLOTTED MAY 22, 1931 BY E.G. POCKOCK.

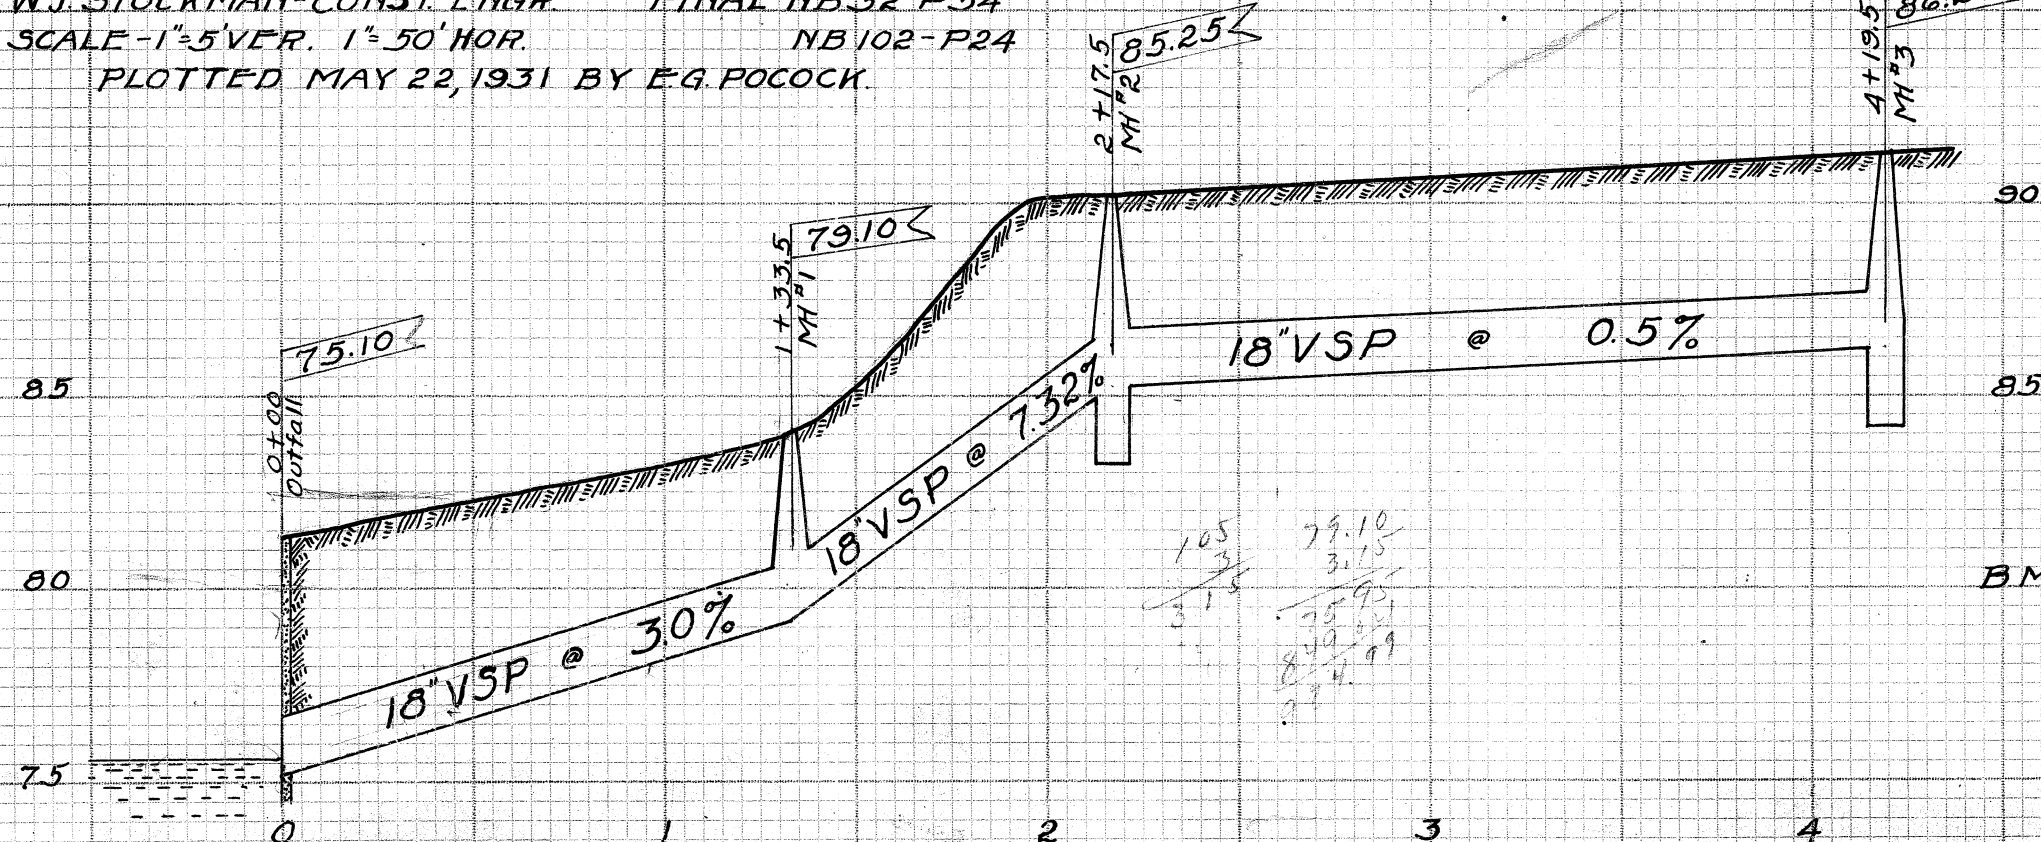

BM - HYD. AT LINCOLN WAY
W. & 2ND ST. NW.
ELEV. = 92.44