


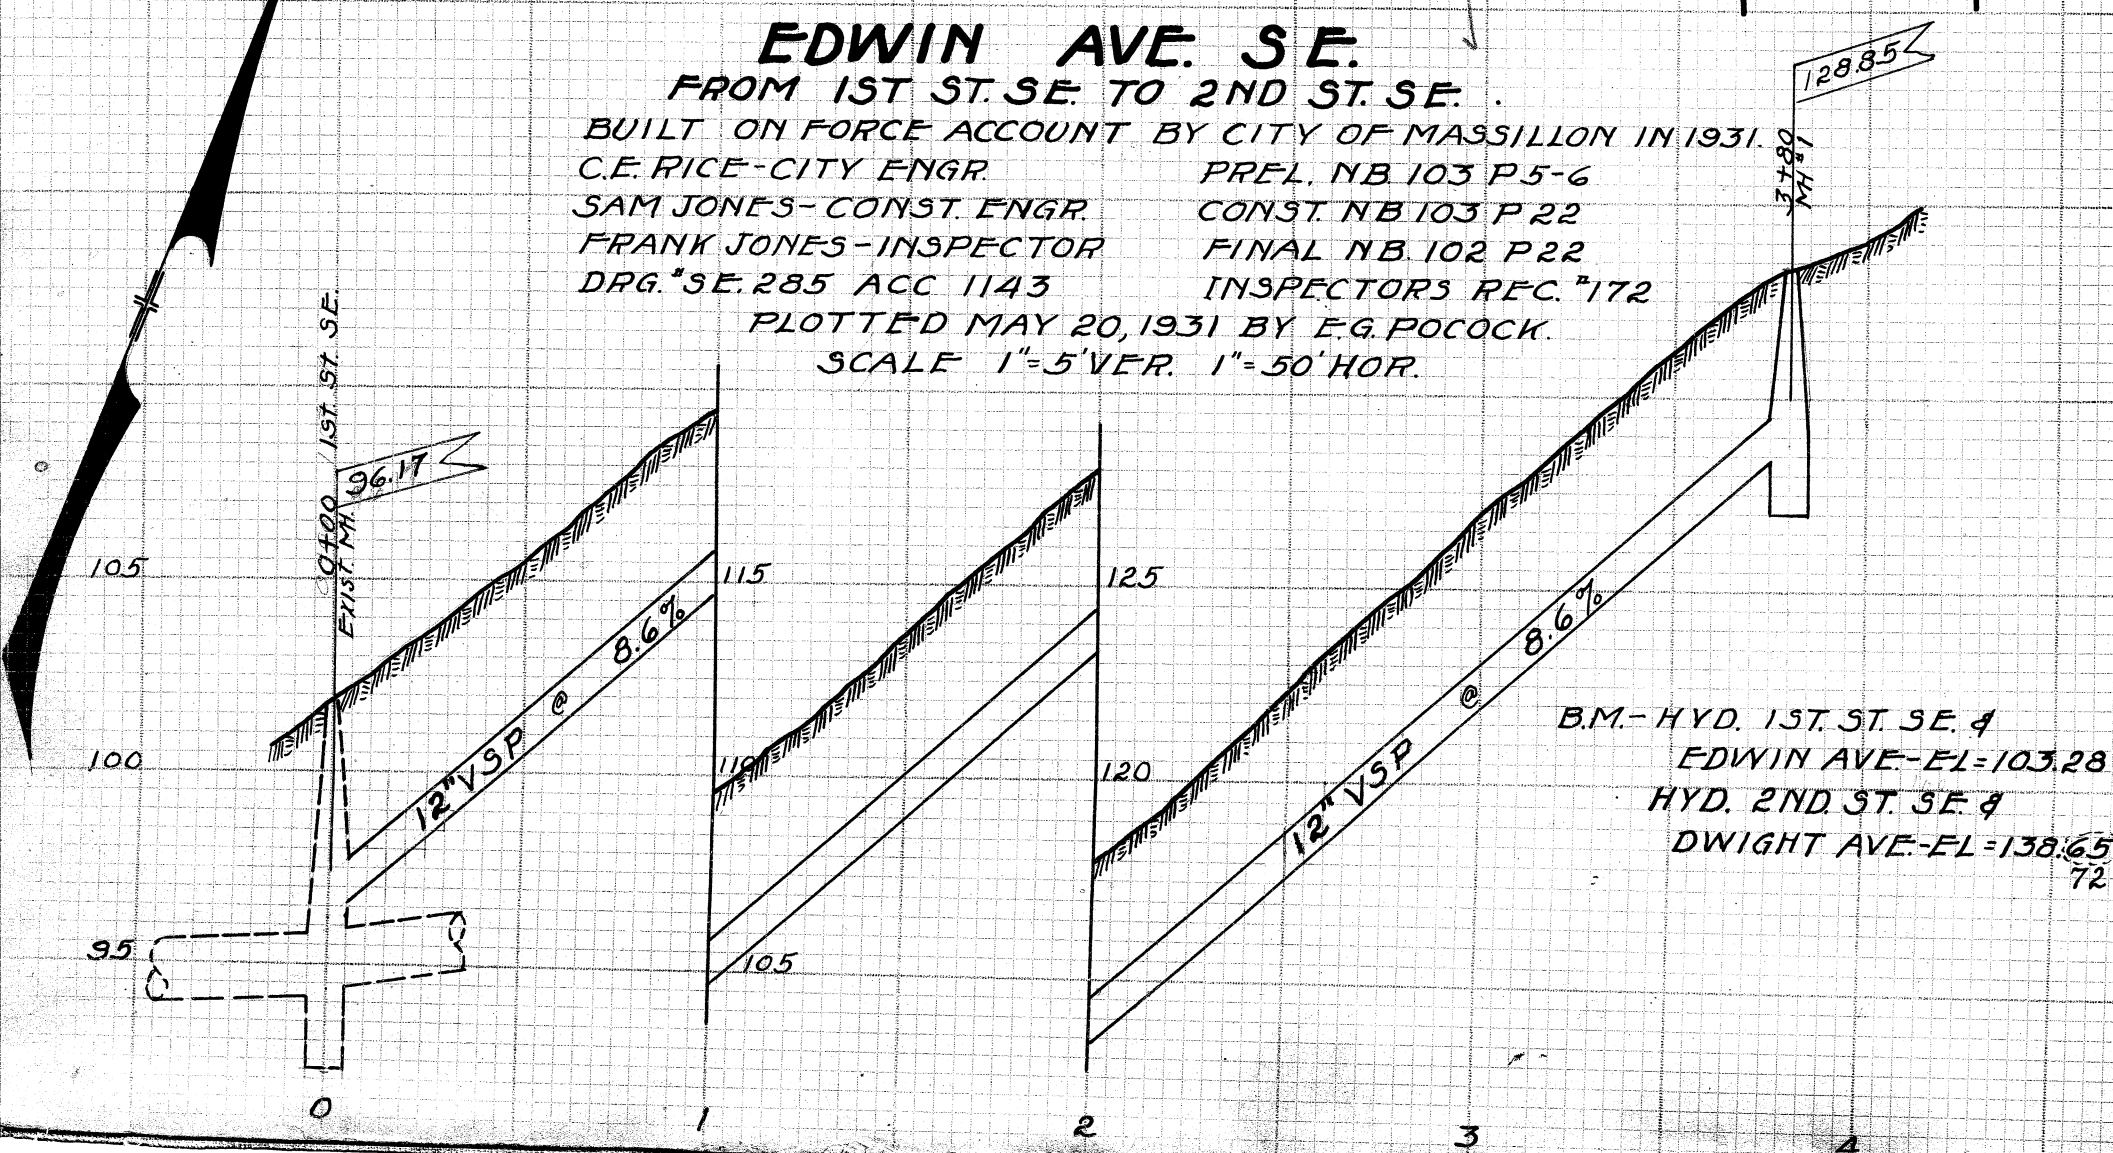

EDWIN AVE. SE. FROM 1ST ST. SE. TO 2ND ST. SE.

BUILT ON FORCE ACCOUNT BY CITY OF MASSILLON IN 1931.
 C.E. RICE-CITY ENGR. PREL. NB 103 P 5-6
 SAM JONES-CONST. ENGR. CONST. NB 103 P 22
 FRANK JONES-INSPECTOR FINAL NB 102 P 22
 DRG. SE 285 ACC 1143 INSPECTORS REC. 172
 PLOTTED MAY 20, 1931 BY E.G. POCOCK.
 SCALE 1"=5' VER. 1"=50' HOR.



DWIGHT AVE. SE. FROM 1ST ST. SE. TO 2ND ST. SE.

BUILT ON FORCE ACCOUNT BY CITY OF MASSILLON IN 1931.
 C.E. RICE-CITY ENGR. PREL. NB 103 P 5-6
 SAM JONES-CONST. ENGR. CONST. NB 103 P 21
 FRANK JONES-INSPECTOR FINAL NB 102 P 22
 DRG. SE 285 ACC 1143 INSPECTORS REC. 172
 PLOTTED MAY 21, 1931 BY E.G. POCOCK.
 SCALE 1"=5' VER. 1"=50' HOR.

