



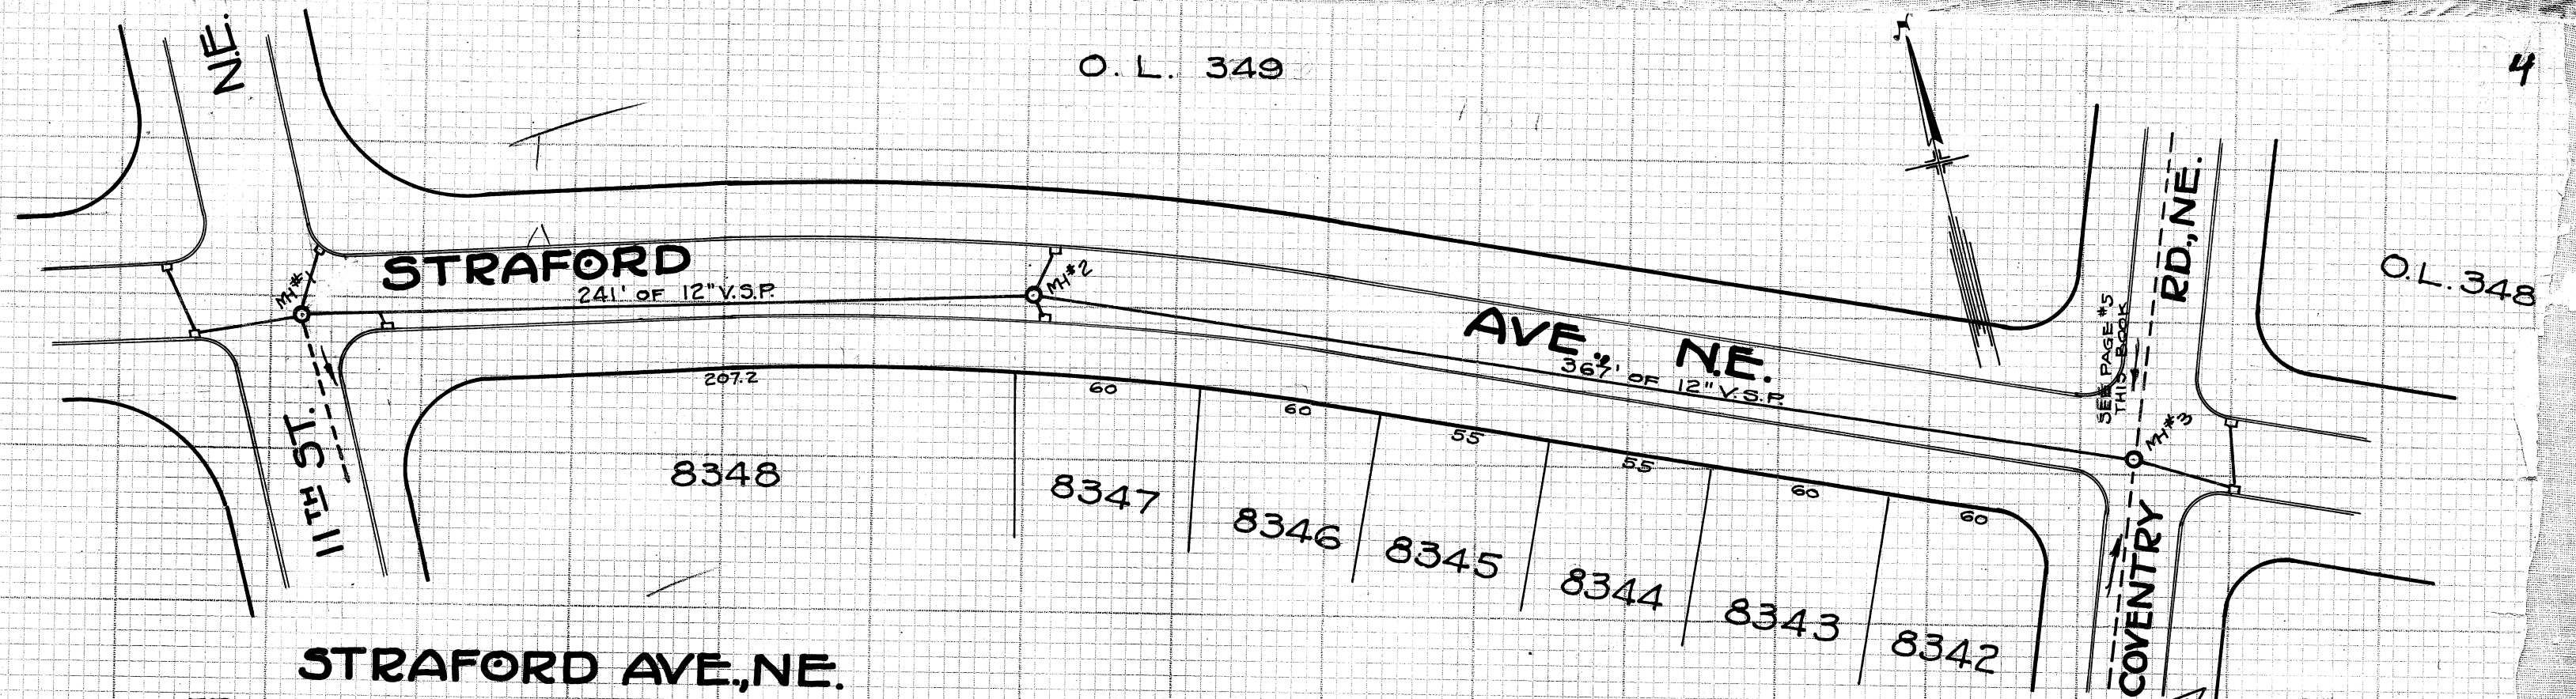

BUILT IN 1926 BY P.E. BICKEL
BUILT PRIVATELY BY CHARITY ROTCH REALTY CO.
PLANS APPROVED BY CITY ENGINEERING DEPT.
SAM JONES, CONST. ENG. FRANK JONES, INSPECTOR
CONST. NOTES NB #66 PG 3 INSPECTOR REC #103
PLOTTED MAR 5TH 1930, BY G.C. WALLACE

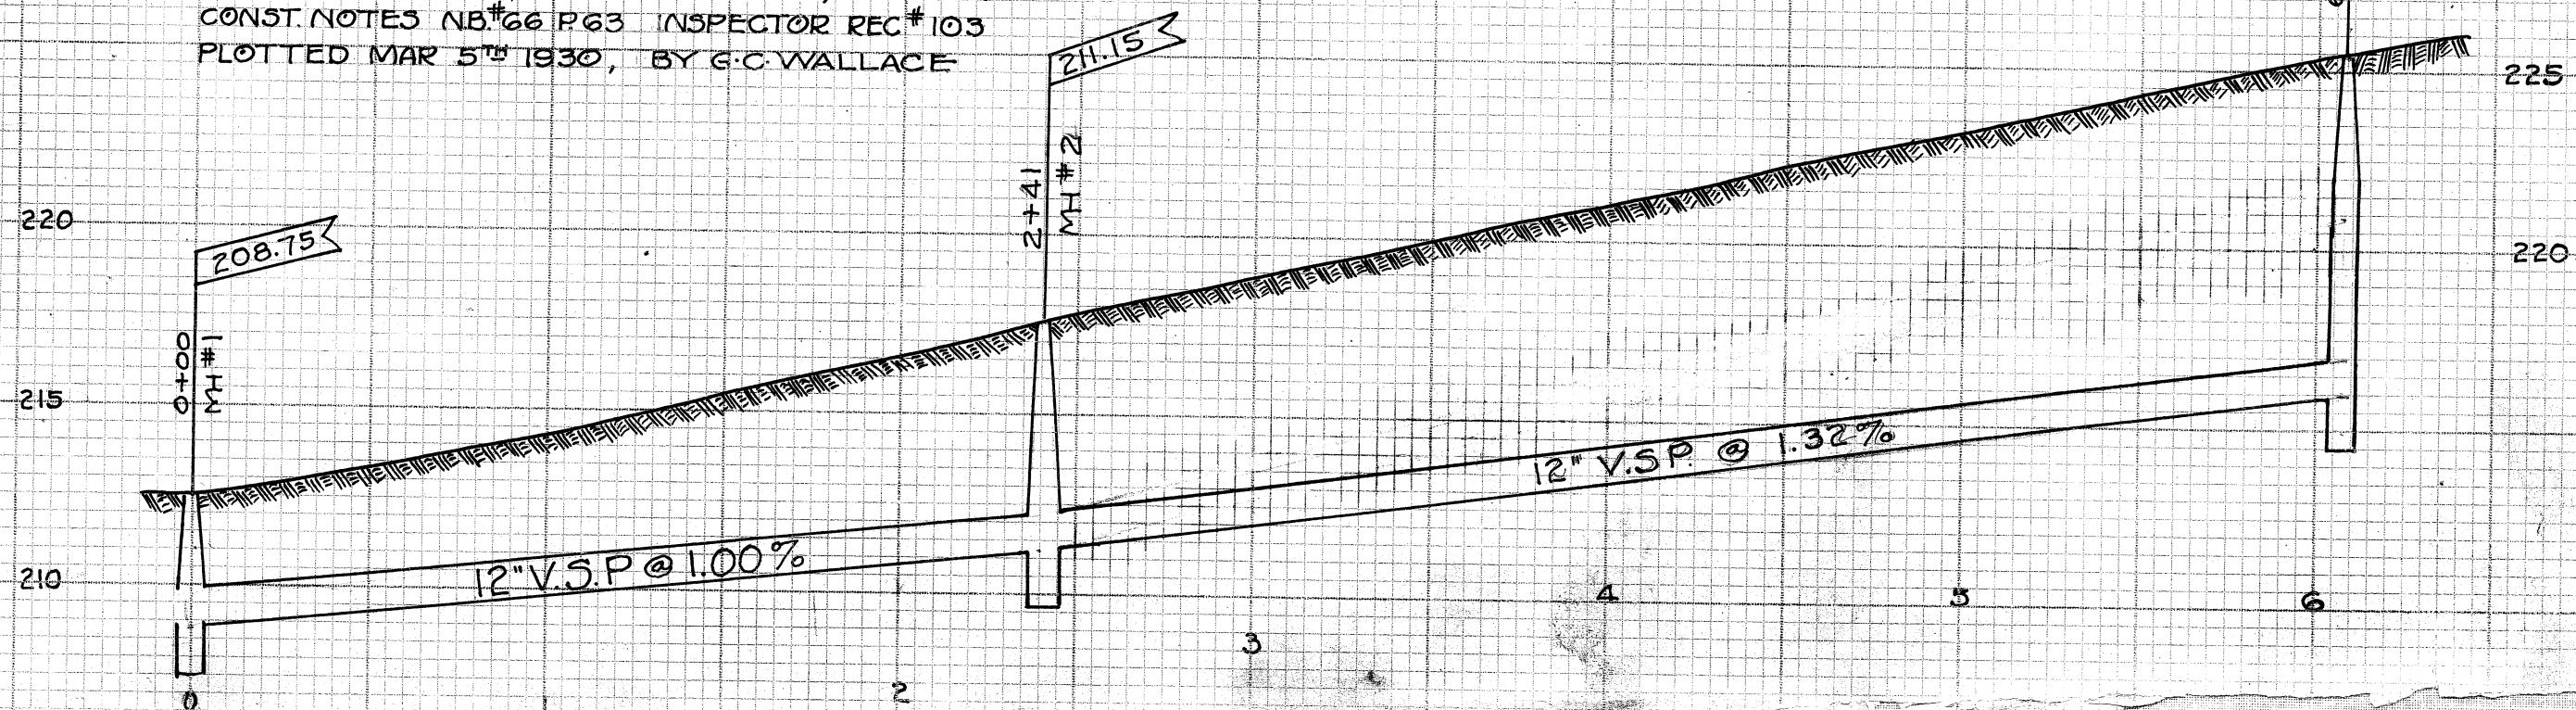

BUILT IN 1926 BY P.E. BICKEL
BUILT PRIVATELY BY CHARITY ROTCH REALTY CO
PLANS APPROVED BY CITY ENGINEERING DEPT.
SAM JONES CONST. ENG., FRANK JONES INSPECTOR
CONST NOTE B#66 P INSPECTOR REC 103#153
PLOTTED MAR 1930 BY G.C. WALLACE.