



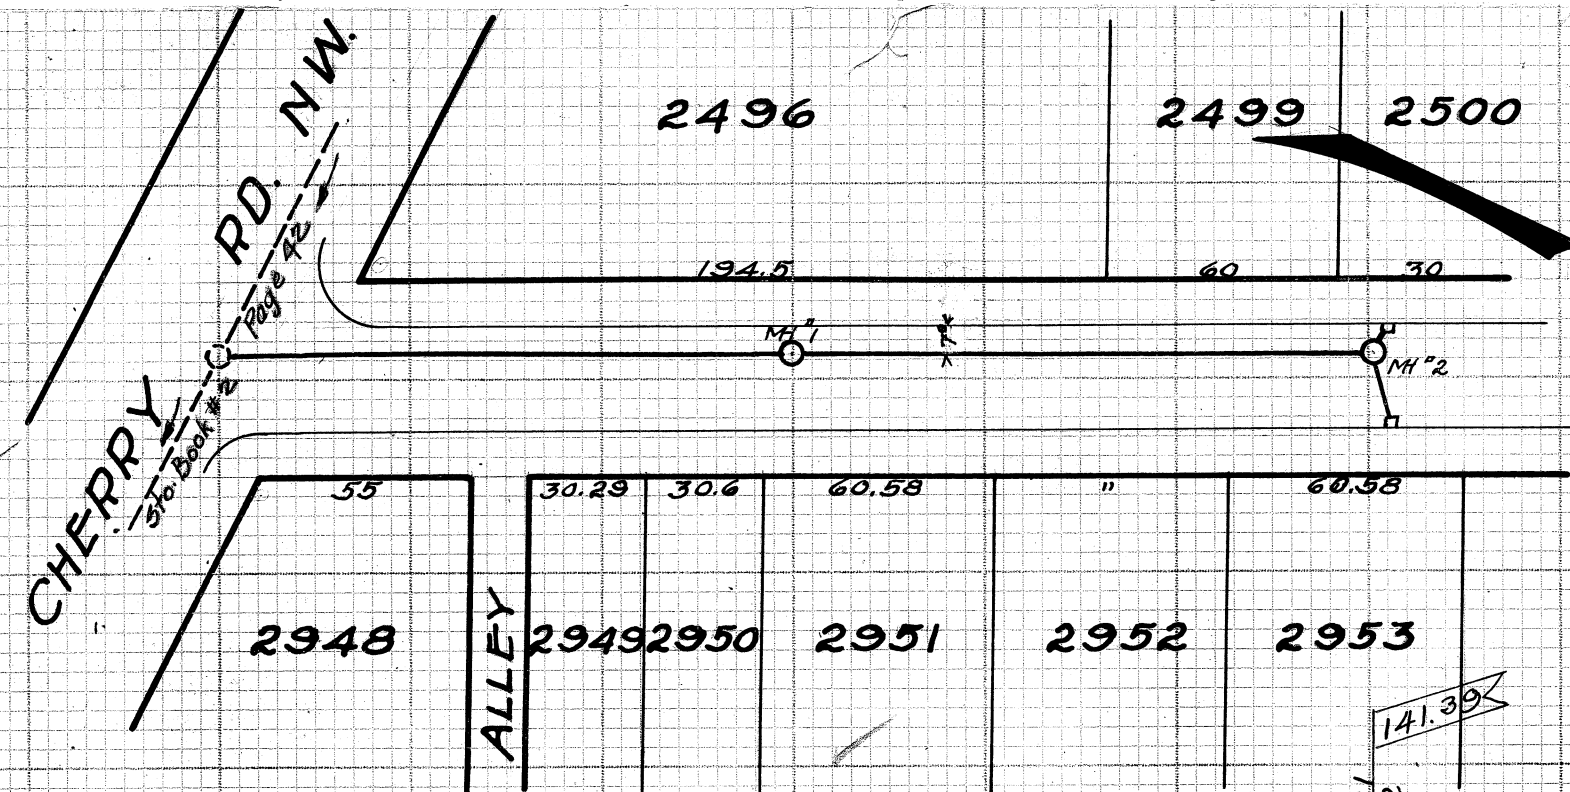


CLIFF ST. NW.

FROM CHERRY RD. NW. NORTH 301 FT.

BUILT ON FORCE ACCOUNT BY CITY OF MASSILLON IN 1931
 C.E. RICE - CITY ENGR. PREL. NB 101 P 38-40
 SAM JONES - CONST. ENGR. CONST. NB 101 P 49
 JOHN EHMER - INSPECTOR. FINAL NB 102 P 27
 DRG. FILE NO. SE 288 ACC. 1151 INSP. RECORD
 PLOTTED AUG. 22, 1931 BY E.G. POCOCH
 SCALE 1"=5' VER. 1"=50' HOR.

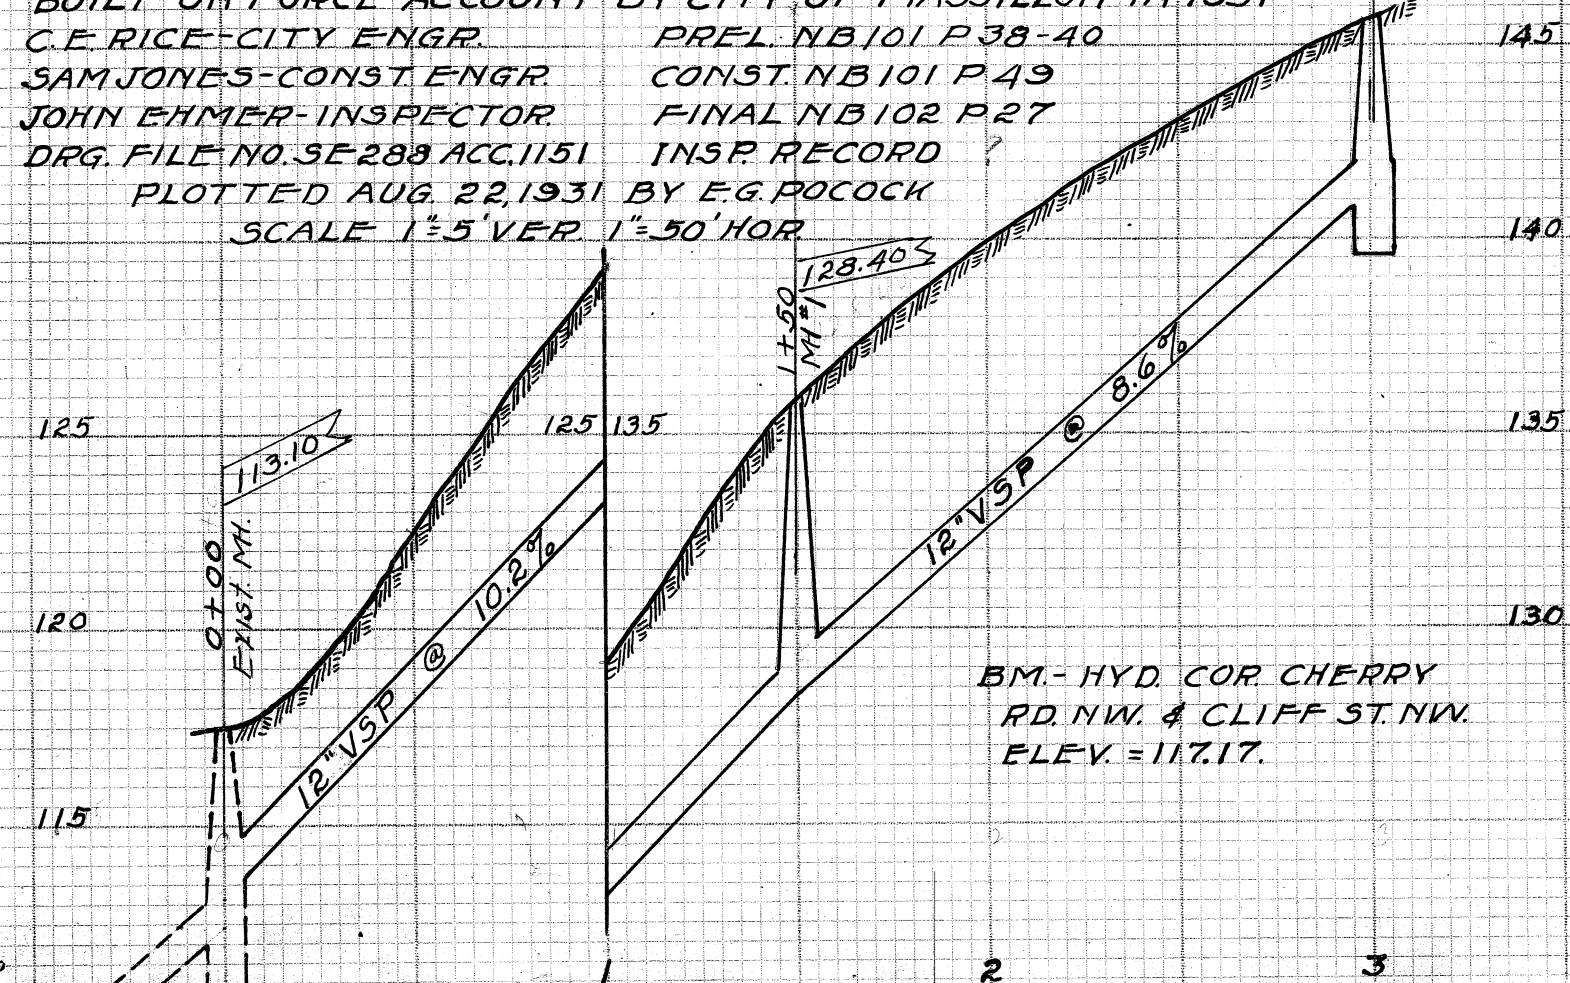


BM - HYD. COR. CHERRY
 RD. NW. & CLIFF ST. NW.
 ELEV. = 117.17.

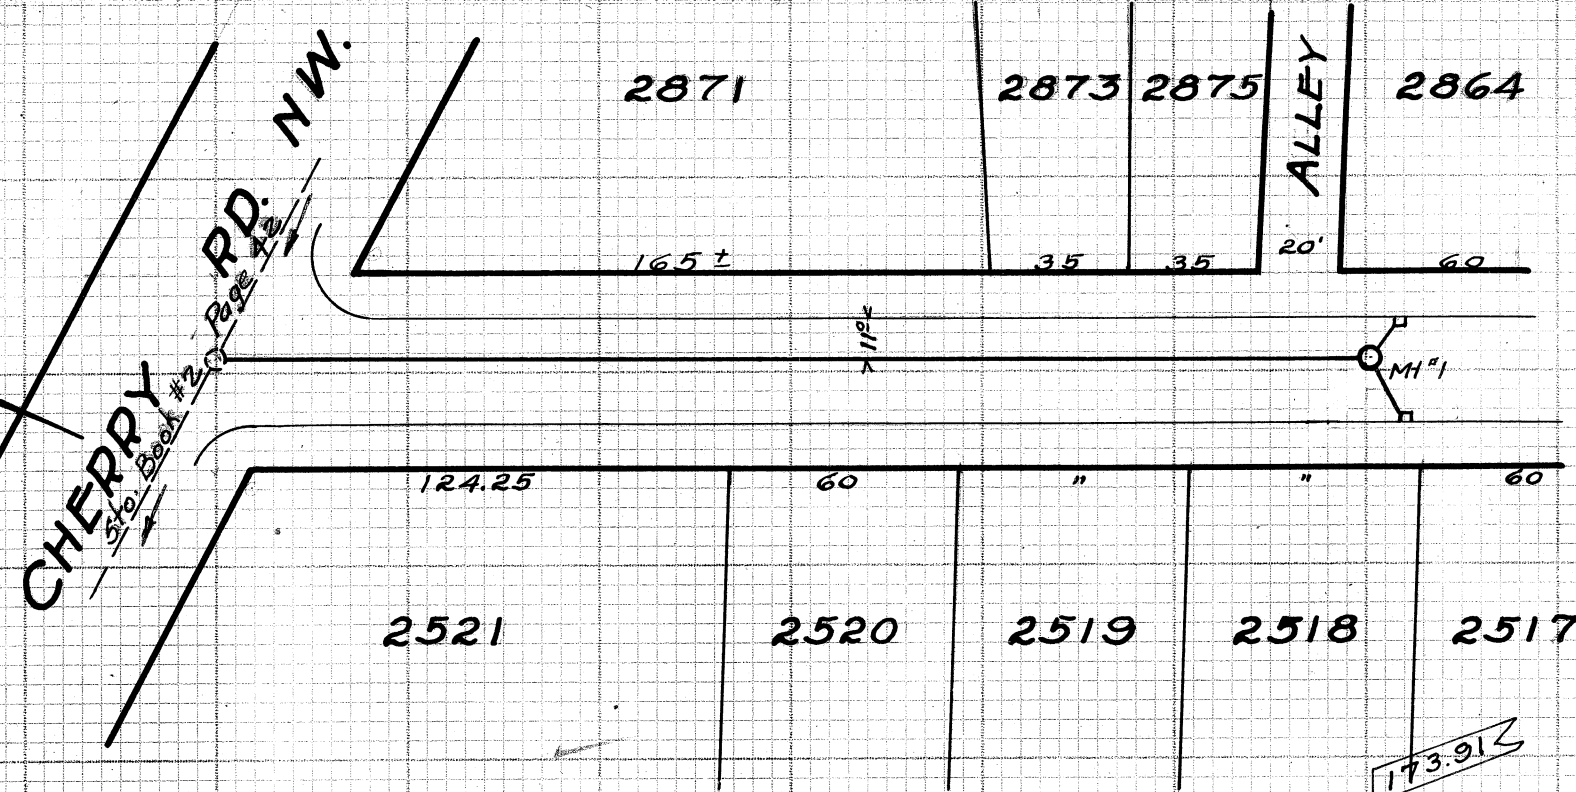


GUY ST. NW.

FROM CHERRY RD. NW. NORTH 301 FT.

BUILT ON FORCE ACCOUNT BY CITY OF MASSILLON IN 1931
 C.E. RICE - CITY ENGR. PREL. NB 101 P 38-40
 SAM JONES - CONST. ENGR. CONST. NB 101 P 50
 JOHN EHMER - INSPECTOR. FINAL NB 102 P 27
 DRG. FILE NO. SE 288 ACC. 1151 INSPECTOR'S REC. ?
 PLOTTED AUG. 22, 1931 BY E.G. POCOCH.
 SCALE 1"=5' VER. 1"=50' HOR.

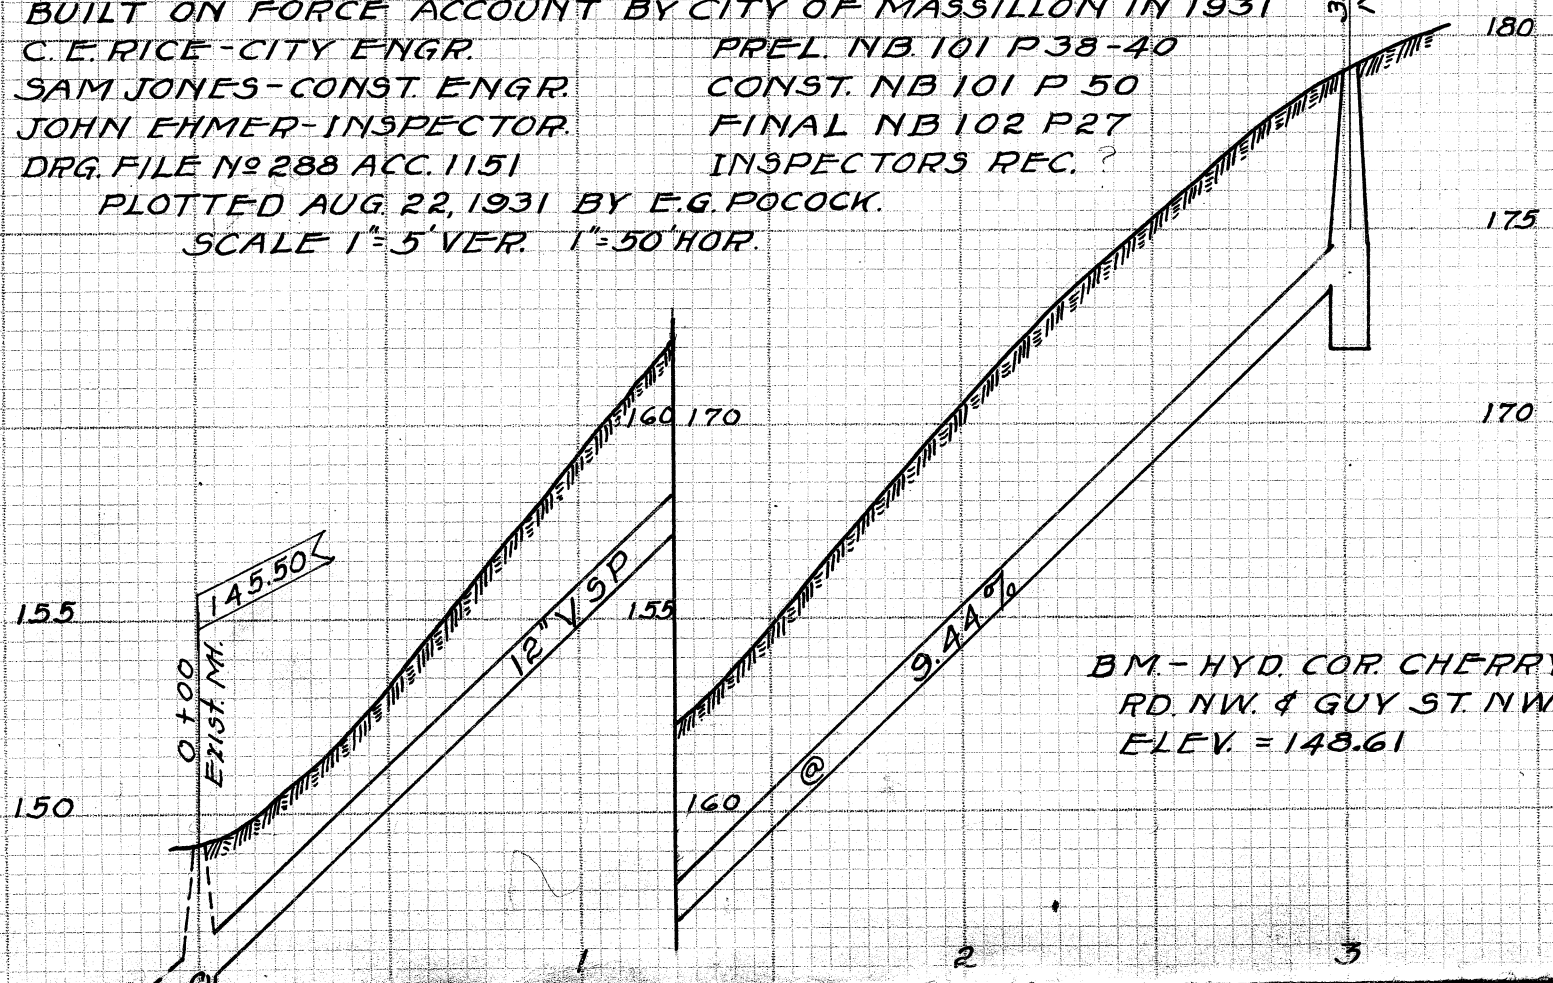

BM - HYD. COR. CHERRY
 RD. NW. & GUY ST. NW.
 ELEV. = 148.61

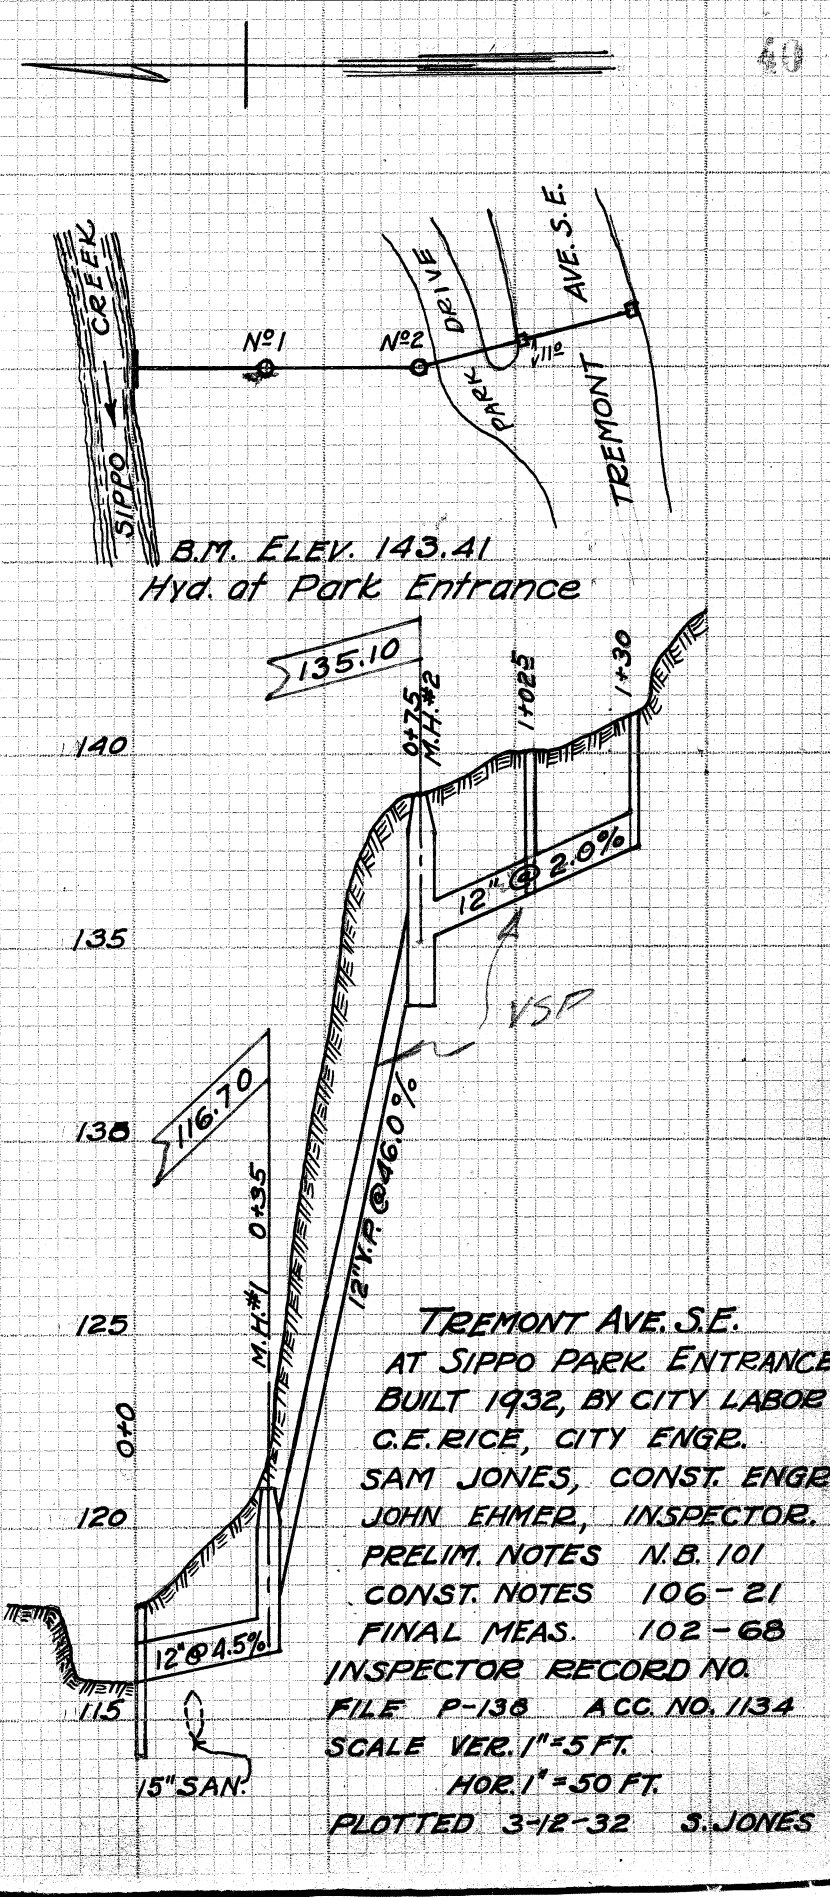

TREMONT AVE. S.E.

AT SIPPO PARK ENTRANCE
 BUILT 1932, BY CITY LABOR
 C.E. RICE, CITY ENGR.
 SAM JONES, CONST. ENGR.
 JOHN EHMER, INSPECTOR.
 PRELIM. NOTES N.B. 101
 CONST. NOTES 106-21
 FINAL MEAS. 102-68
 INSPECTOR RECORD NO.
 FILE P-138 ACC. NO. 1134
 SCALE VER. 1"=5 FT.
 HOR. 1"=50 FT.
 PLOTTED 3-12-32 S. JONES