


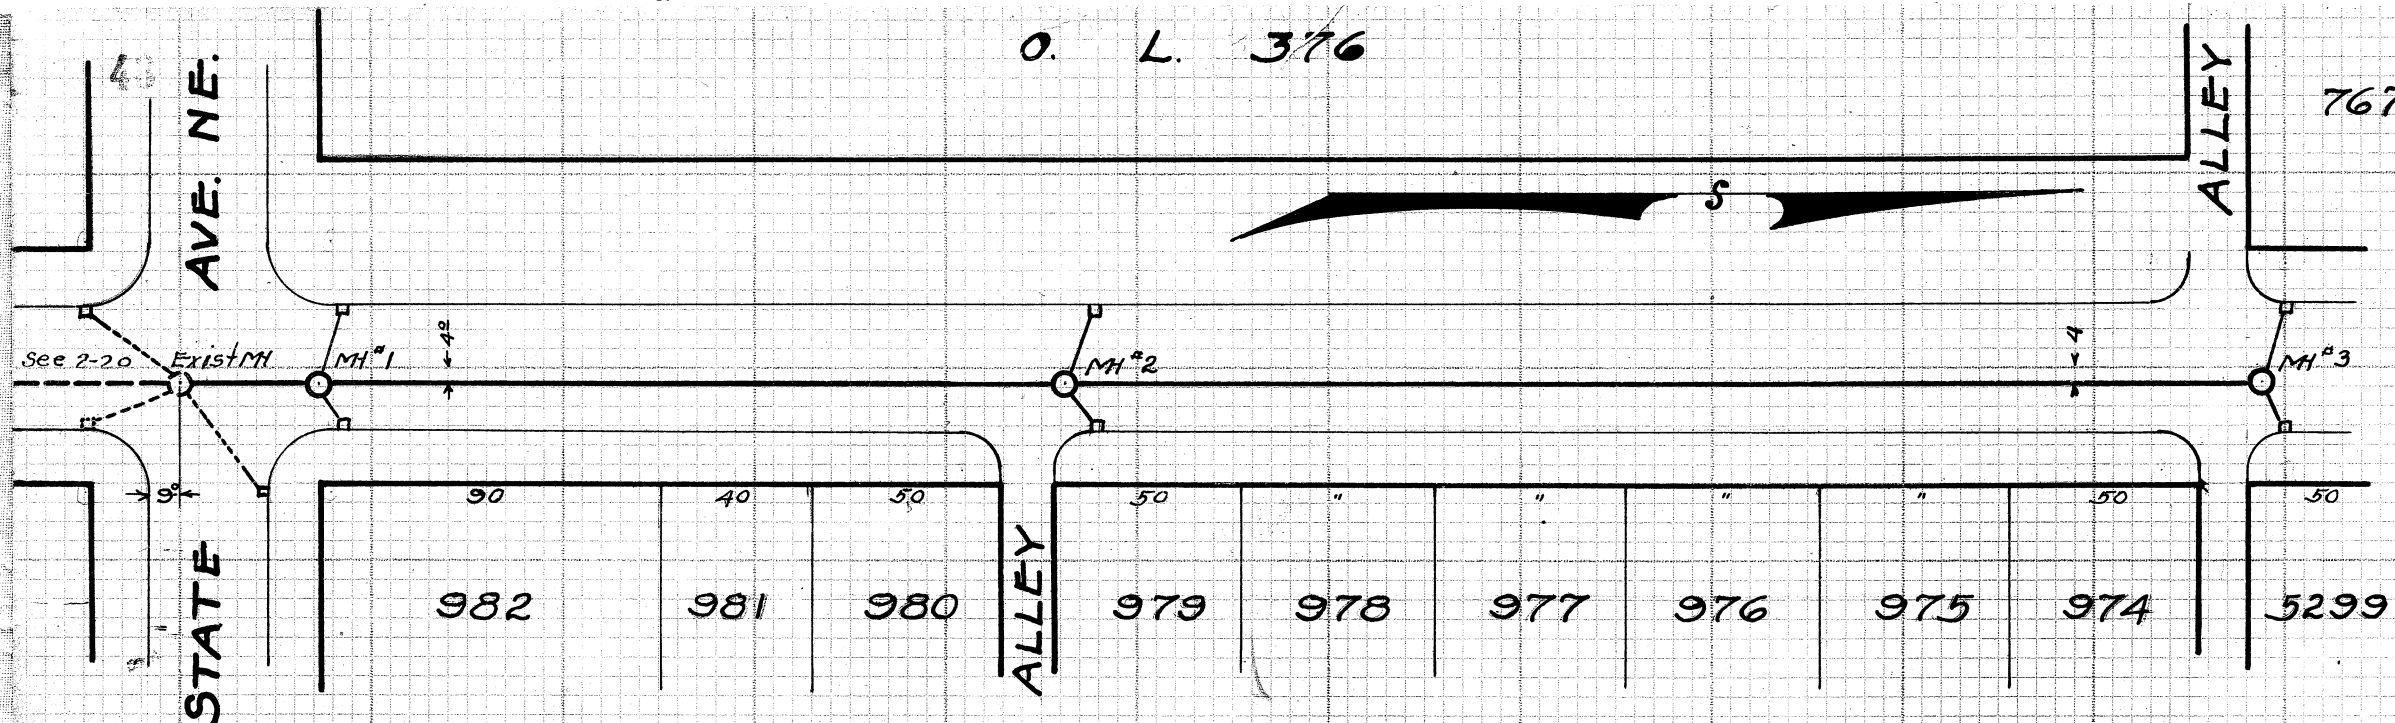


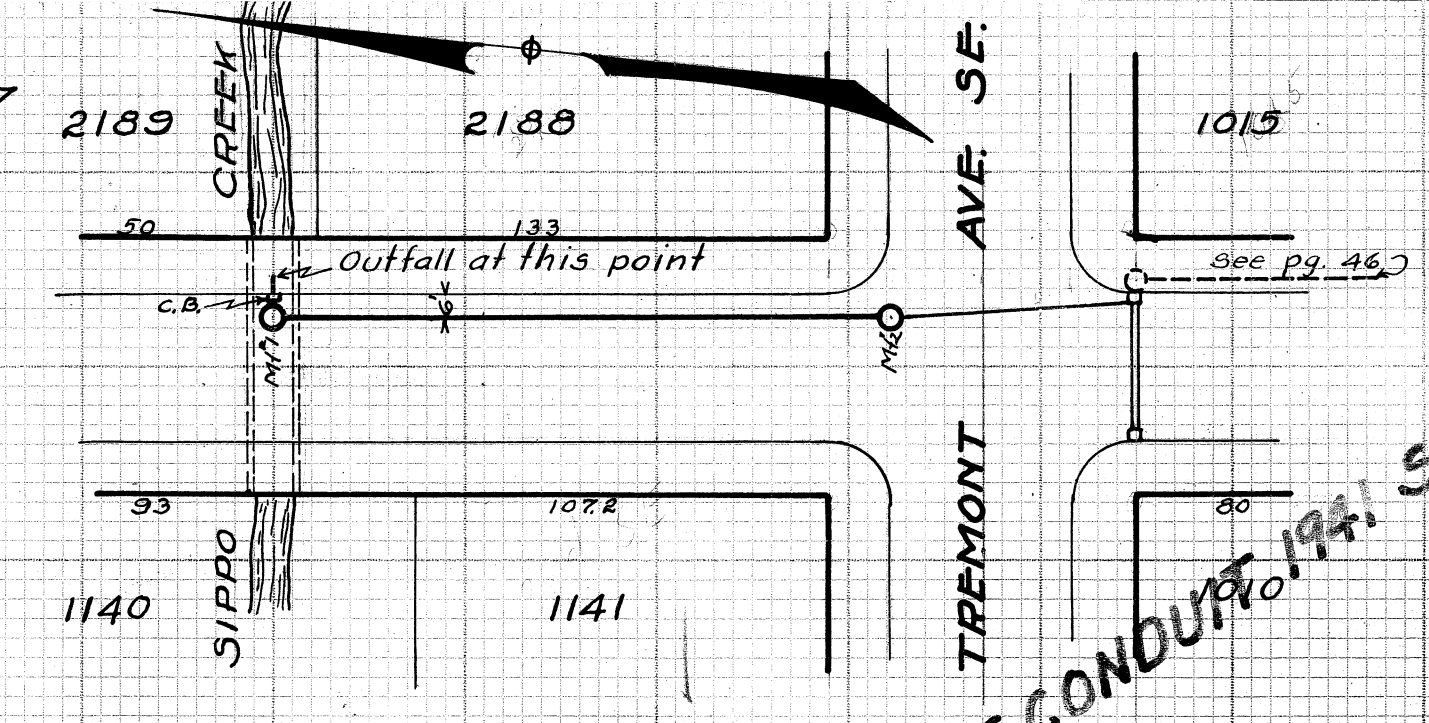

8TH ST. NE.
FROM STATE AVE. NE. NORTH 544'
 BUILT IN 1931 BY URBAN BROS. IN CONNECTION WITH PAVING
 C. E. RICE - CITY ENGR. PRELIM. NB. 93 P 66 NB 95 P 32
 SAM JONES - CONST. ENGR. CONST. NB. 104 P 34
 FRANK JONES - INSPECTOR FINAL NB. 102 P 33
 DRG. FILE NO. P122 ACC 1055 INSPECTORS RECORD # 3065
 PLOTTED OCT. 17, 1931 BY E. G. POCOCK.
 SCALE 1"=5' VER. 1"=50' HOR.

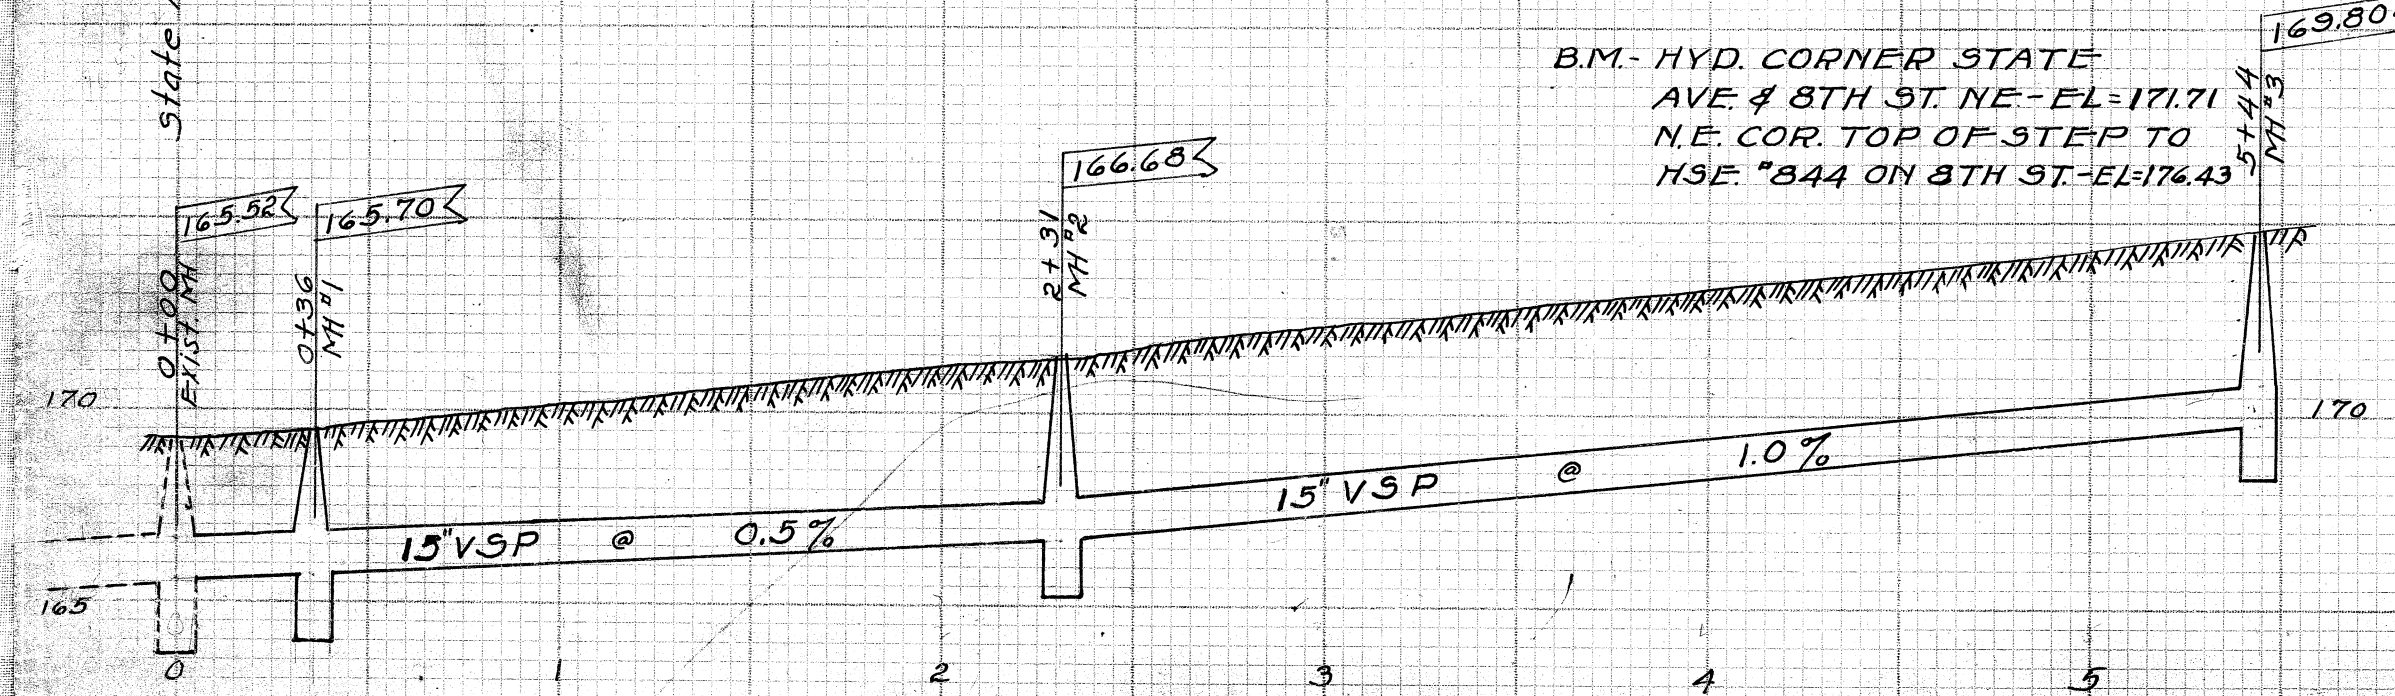

3RD ST. SE.
FROM SIPPO CREEK TO TREMONT AVE. SE.
 BUILT IN 1931 BY URBAN BROS. IN CONNECTION WITH PAVING
 OF TREMONT AVE. SE. PRELIM. NB. 101 P 18-19
 C. E. RICE - CITY ENGR. CONST. NB. 103 P 48
 SAM JONES - CONST. ENGR. FINAL NB. 102 P 36
 FRANK JONES - INSPECTOR INSP. RECORD # 3065
 DRG. FILE NO. P137 ACC. 1132
 PLOTTED SEPT. 25, 1931 BY E. G. POCOCK.
 SCALE = 1"=5' VER. 1"=50' HOR.

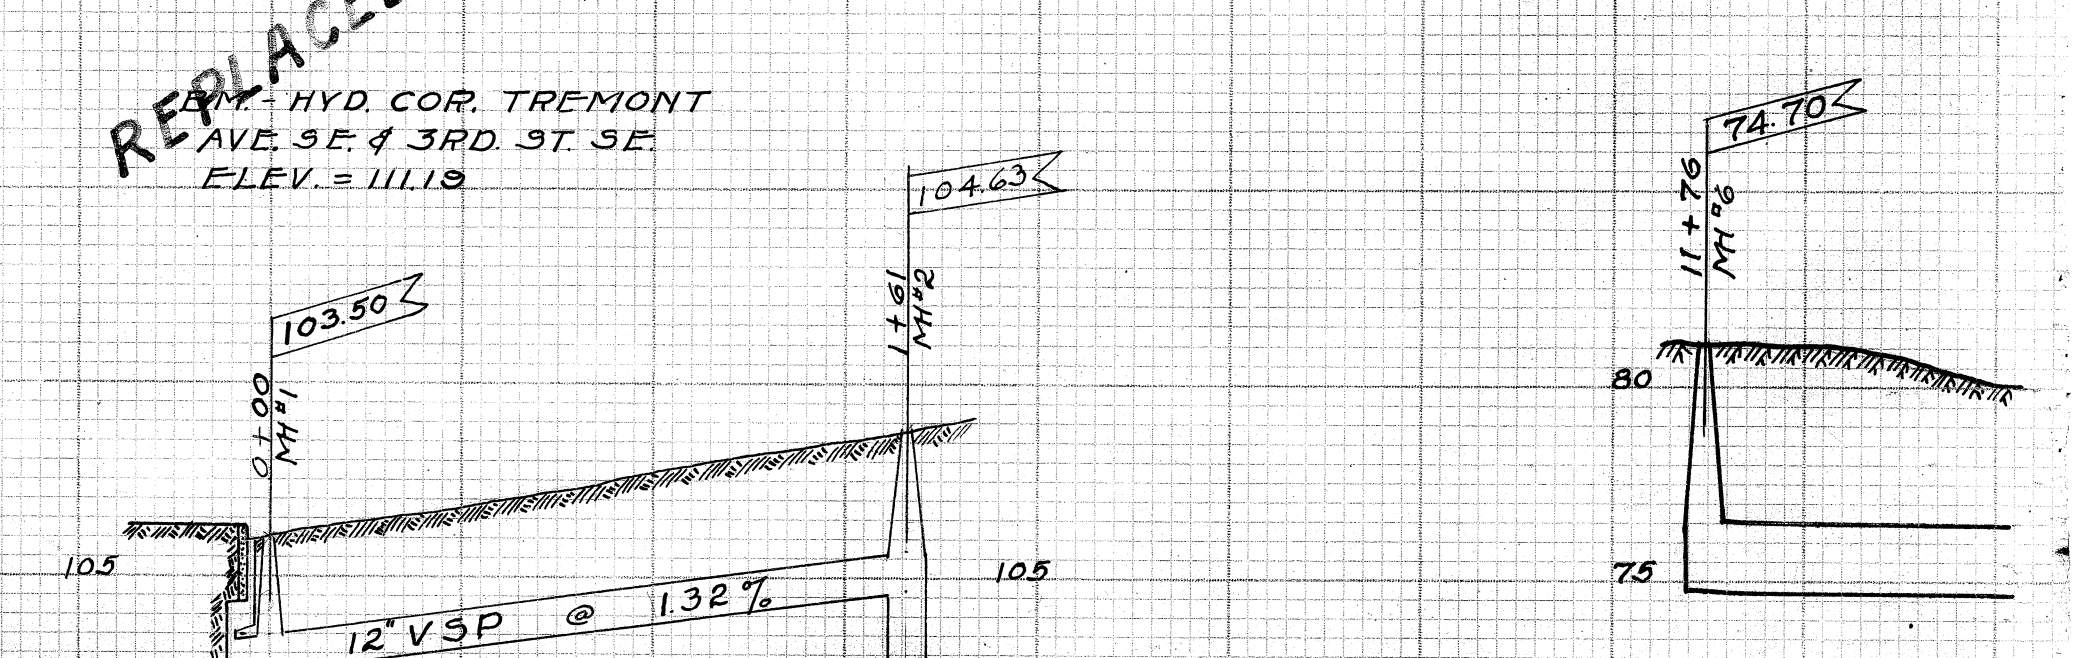

REPLACED BY SIPPO PRELIM. 1941 SEE 4-23