

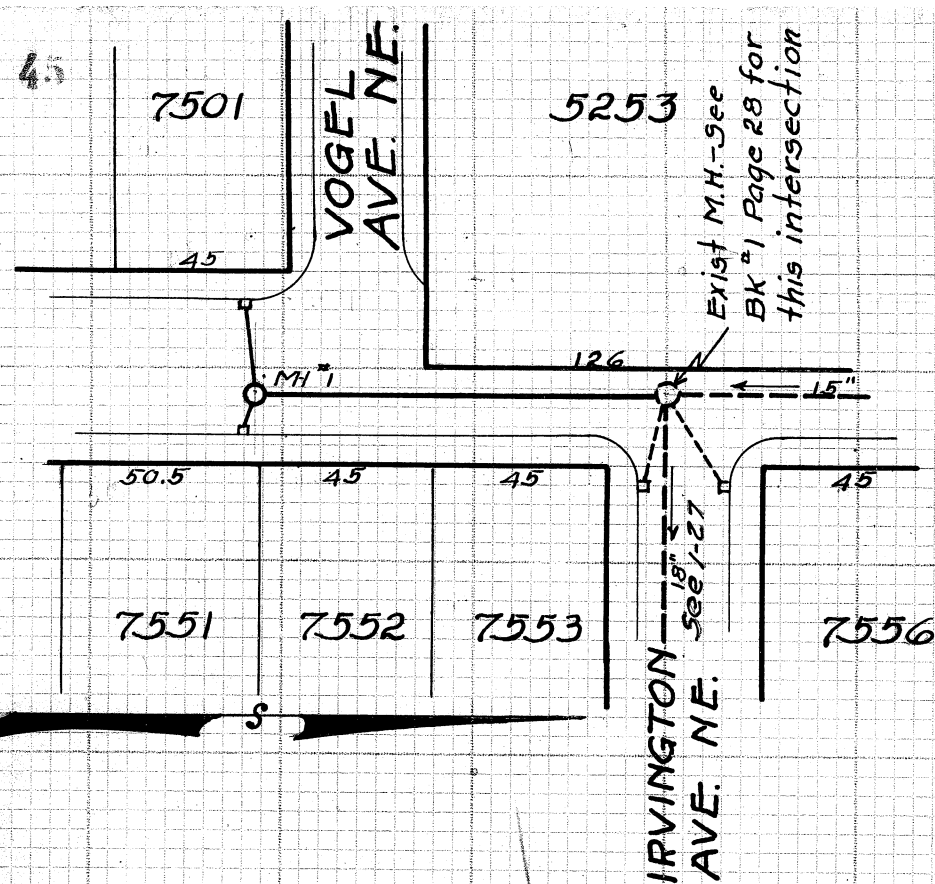


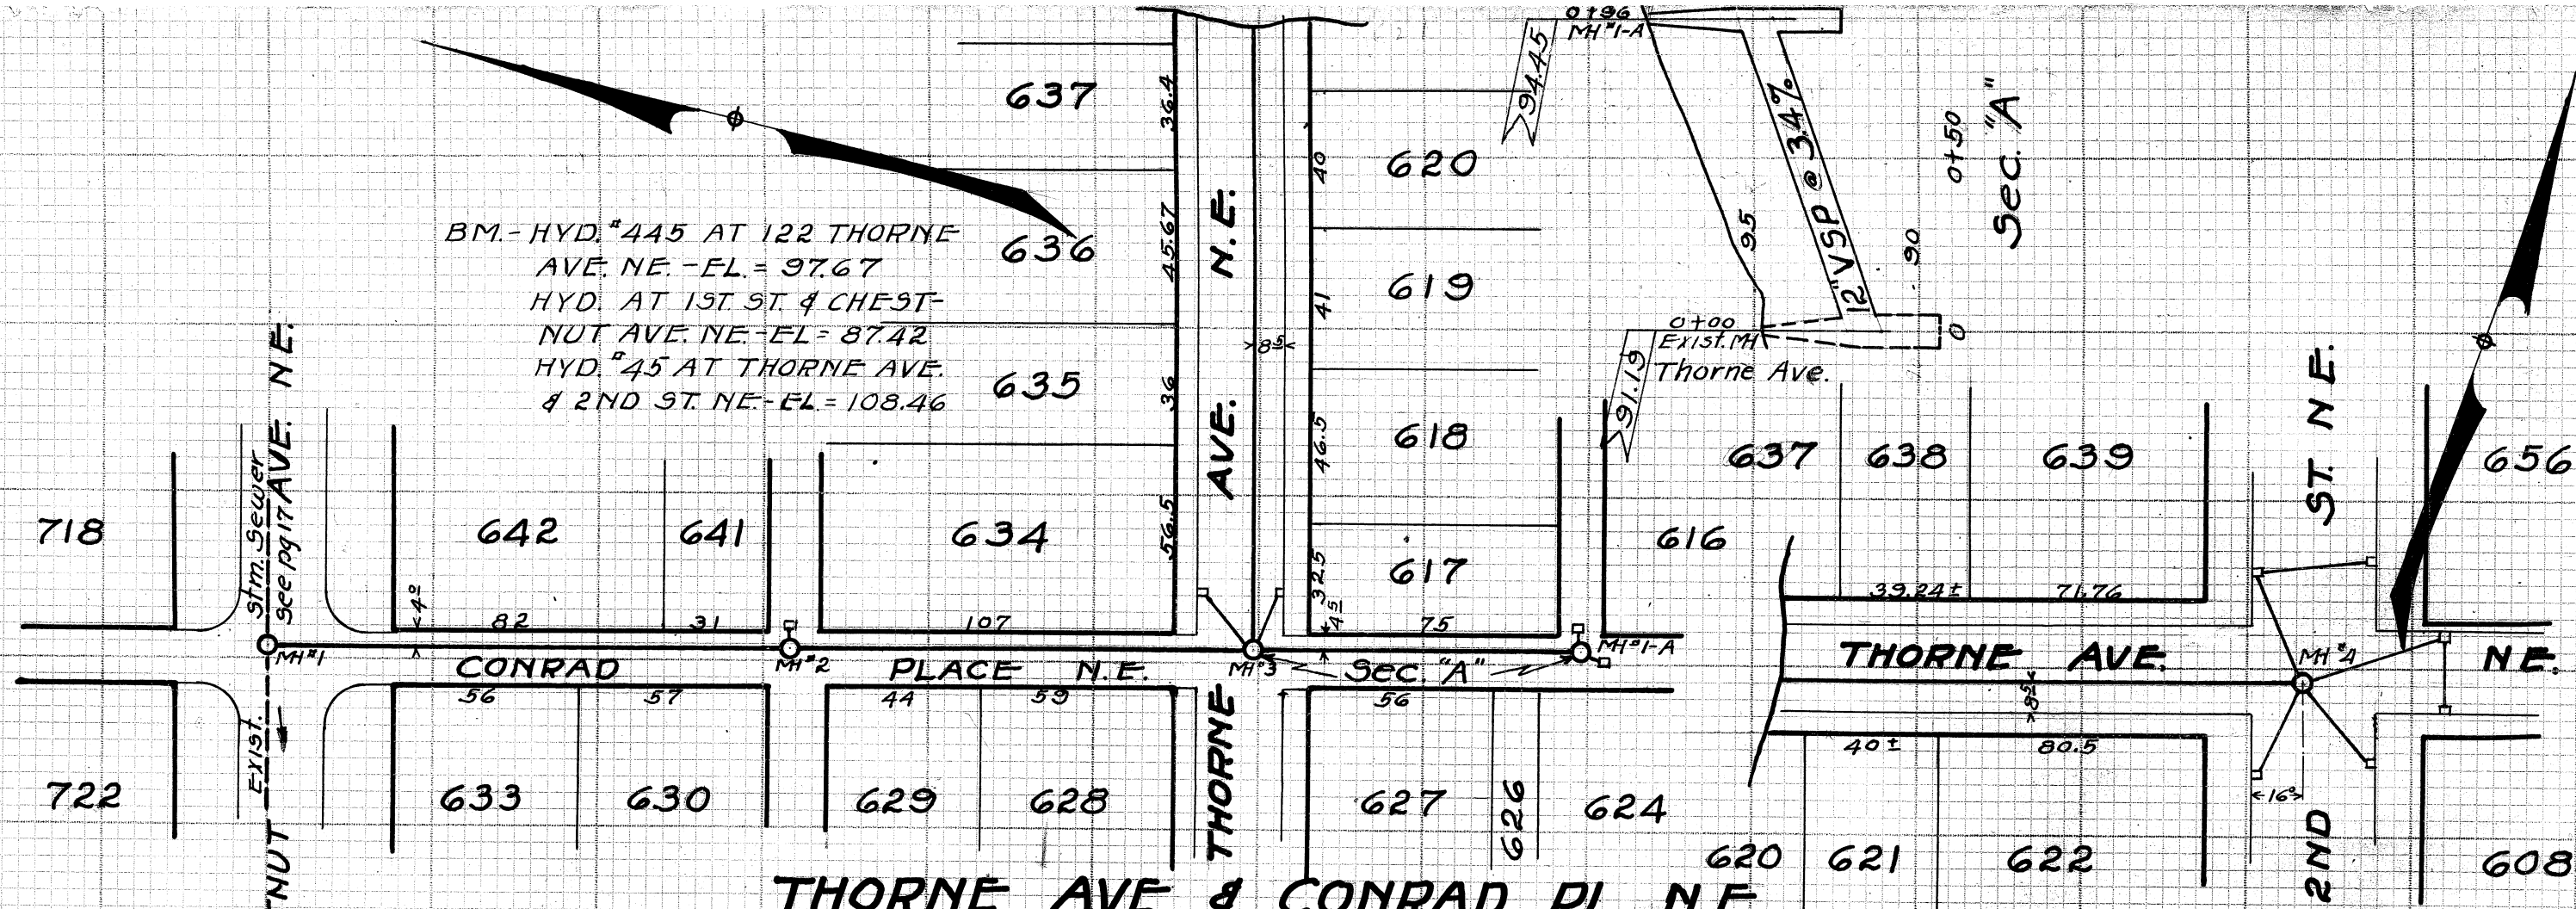

8TH ST. NE.
 FROM IRVINGTON TO VOGEL AVE. NE.
 C.E. RICE - CITY ENGR. PREL. NB 93 P 66 NB 95 P 32
 SAM JONES - CONST. ENGR. CONST. NB 104 P 38
 FRANK JONES - INSPECTOR. FINAL NB 102 P 35
 DRG. FILE *P122 ACC. 1055 INSPECTORS RECORD *3065
 PLOTTED OCT. 24, 1931 BY E. G. POCOCK.
 SCALE 1" = 5' VER. 1" = 50' HOR.

B.M. - HYD. AT 8TH ST. &
 MATTHIAS AVE. NE.
 ELEV. = 176.17

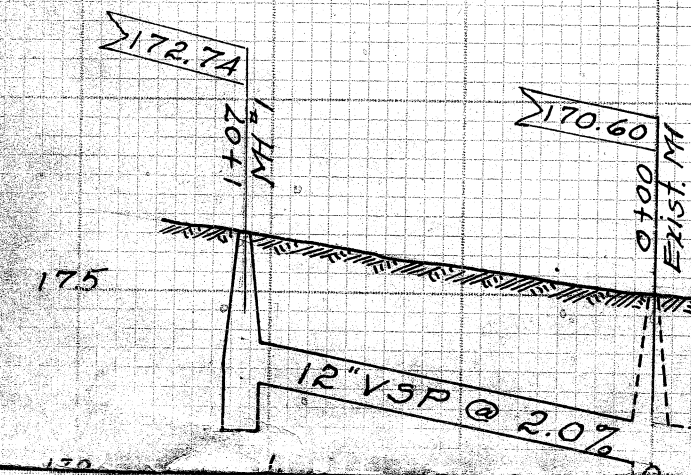

THORNE AVE. & CONRAD PL. NE.
 FROM CHESTNUT AVE. VIA CONRAD PL. TO THORNE AVE. THENCE TO 2ND ST. NE.

BUILT ON FORCE ACCOUNT BY CITY OF MASSILLON IN 1931.
 C.E. RICE - CITY ENGR. PRELIM. NB 104 PG 37
 SAM JONES - CONST. ENGR. CONST. NB 104 P 51-52-55
 JOHN EHMER - INSPECTOR. FINAL NB 102 P 54
 DRG. FILE SE 294 ACC. 1172 INSPECTORS RECORD * ?
 PLOTTED NOV. 18, 1931 BY E. G. POCOCK.
 SCALE - 1" = 5' VER. 1" = 50' HOR.

