

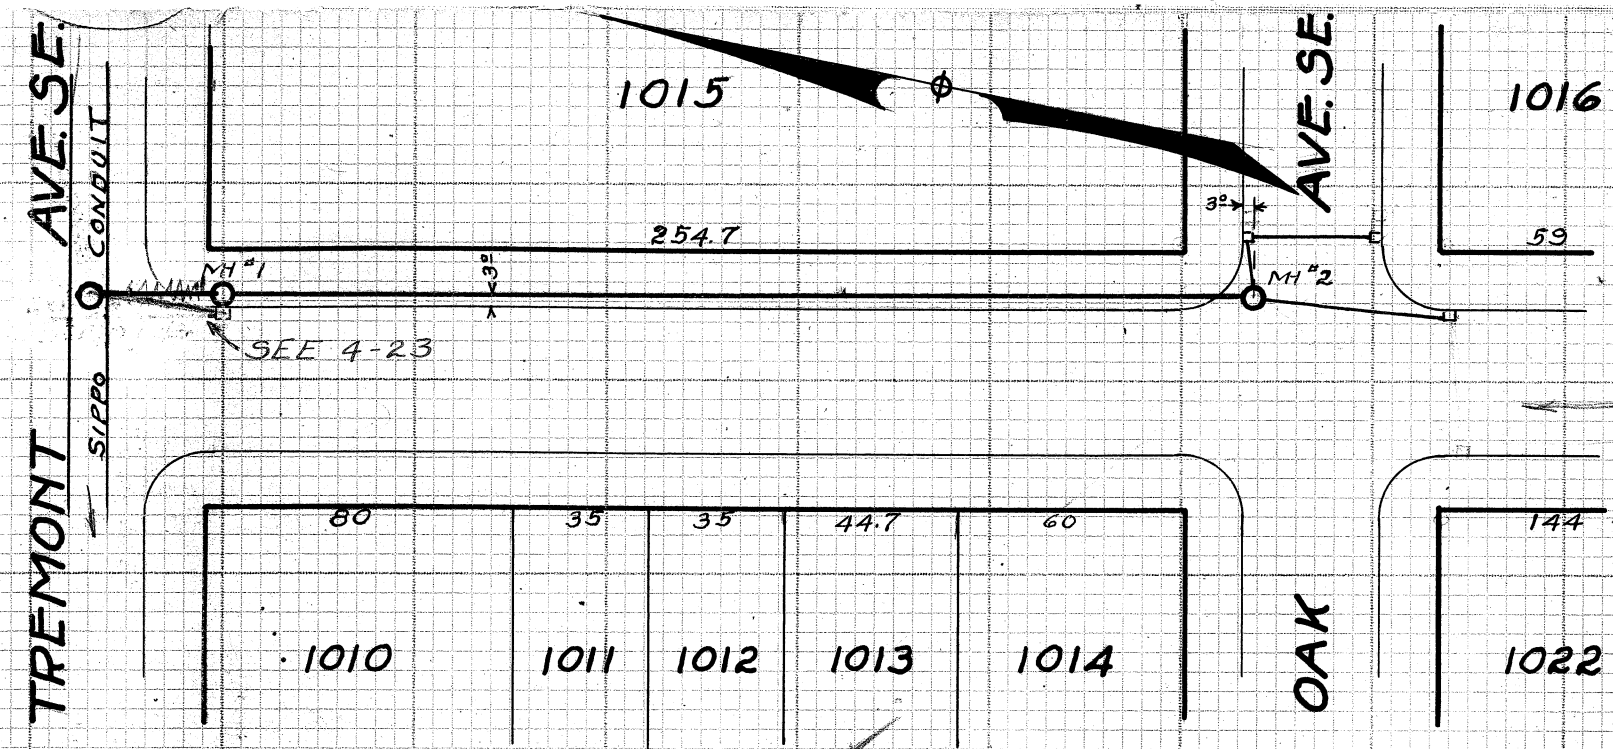


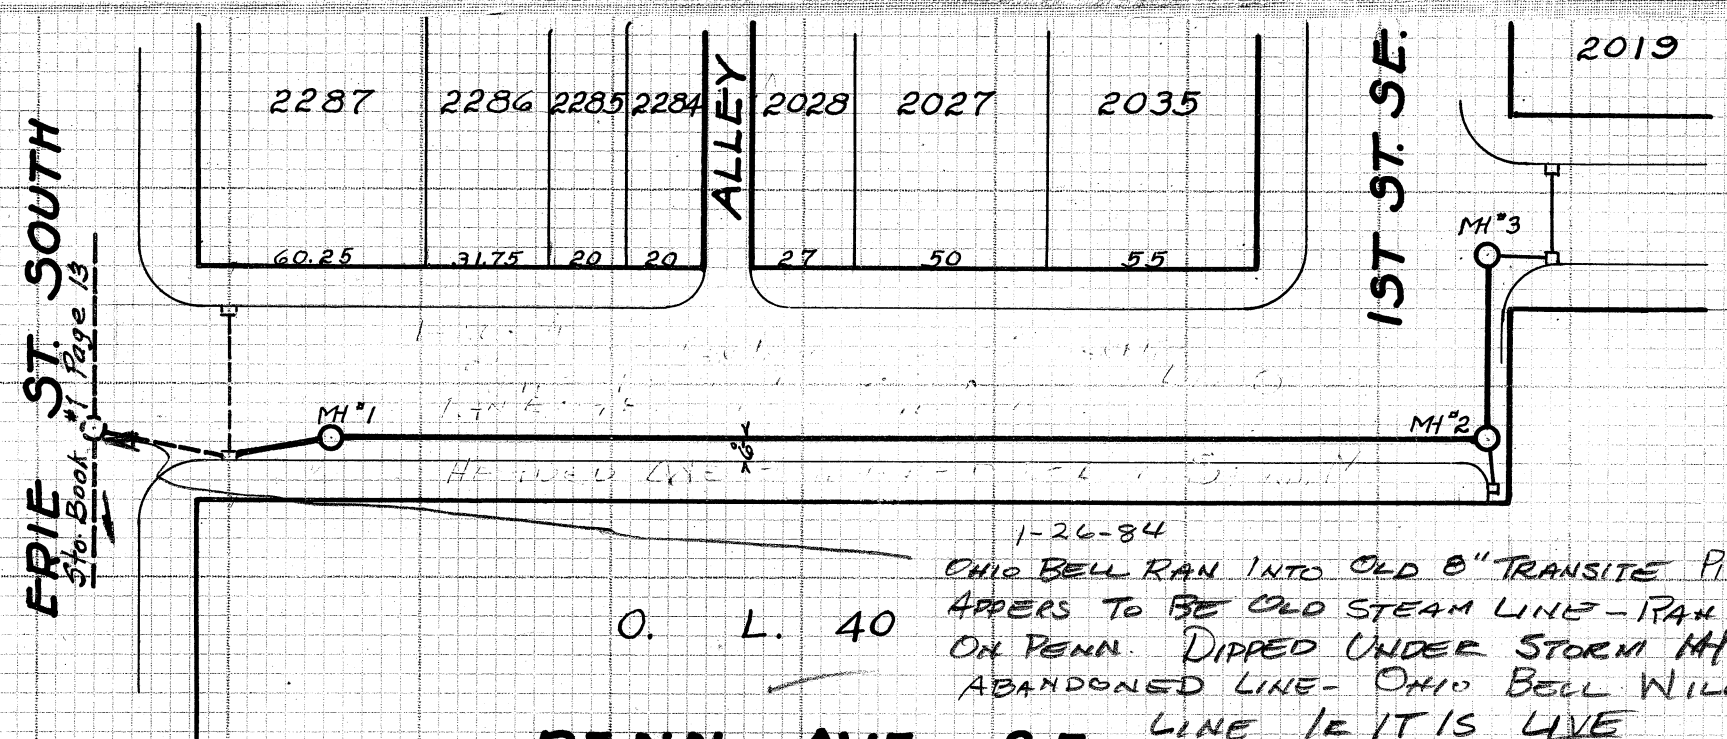

3RD ST. SE.

FROM TREMONT AVE. SE. TO OAK AVE. SE.


BUILT ON FORCE ACCOUNT BY CITY OF MASSILLON IN 1931.
 C.E. RICE-CITY ENGR. PREL. NB 104 PG 53.
 SAM JONES-CONST. ENGR. CONST. NB 104 PG 56.
 JOHN EHMER-INSPECTOR FINAL NB 102 PG 36-49-57
 DRG. FILE SE 298 ACC. 1181 INSPECTORS RECORD ?
 PLOTTED NOV. 20, 1931 BY E.G. POCKOCK.
 SCALE 1"=5' VER. 1"=50' HOR.

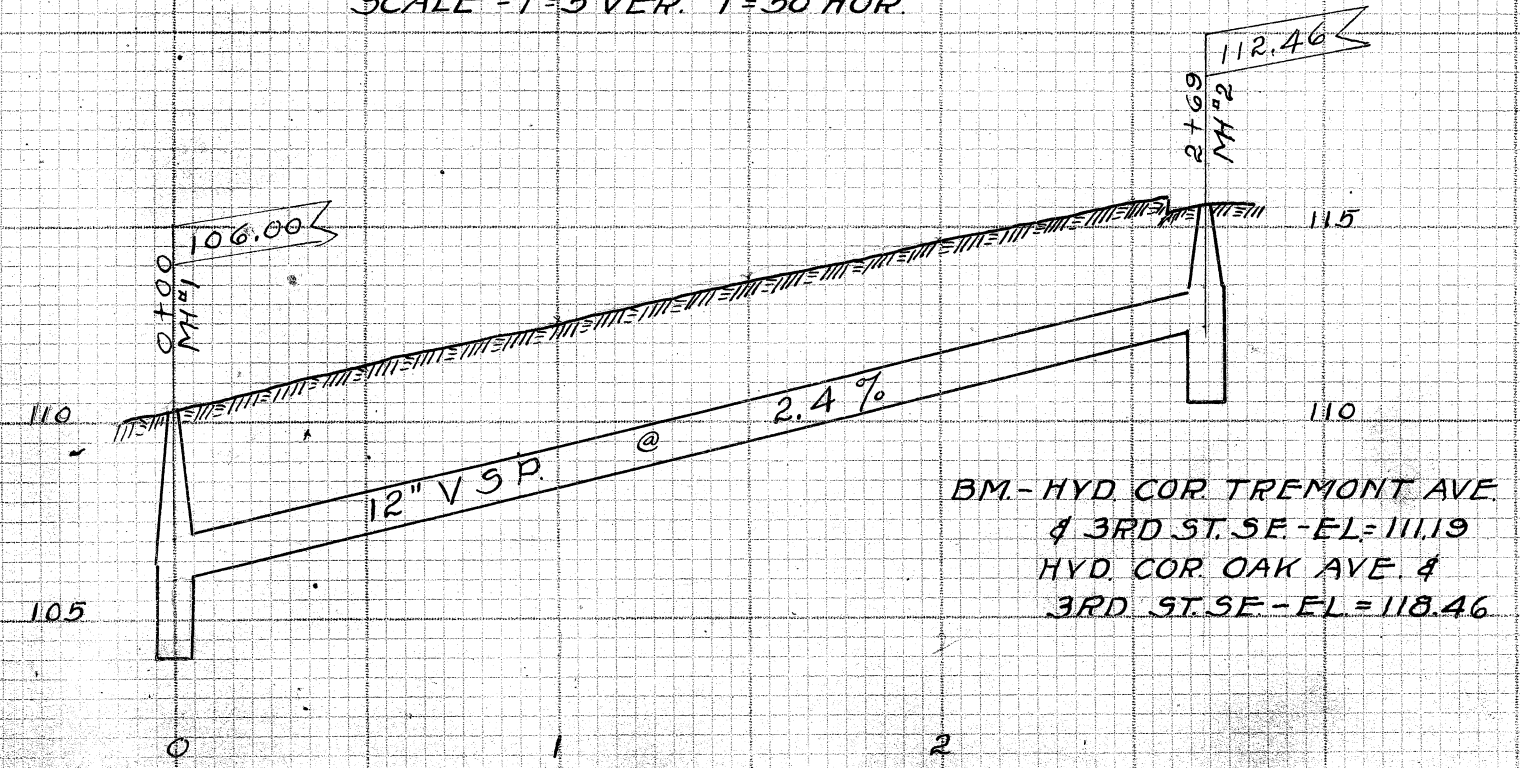

PENN AVE. SE.

FROM ERIE ST. S. TO 1ST ST. SE.

BUILT IN 1931 BY URBAN BROS. IN CONNECTION WITH
 THE RESURFACING OF PENN AVE. SE.
 C.E. RICE-CITY ENGR. PREL. NB 101 P 26-27-28
 SAM JONES-CONST. ENGR. CONST. NB 103 P 73
 FRANK JONES-INSPECTOR FINAL NB 102 P 55
 DRG. FILE P-141 ACC. 1140 INSPECTORS RECORD ?
 PLOTTED NOV 21, 1931 BY E.G. POCKOCK.
 SCALE 1"=5' VER. 1"=50' HOR.

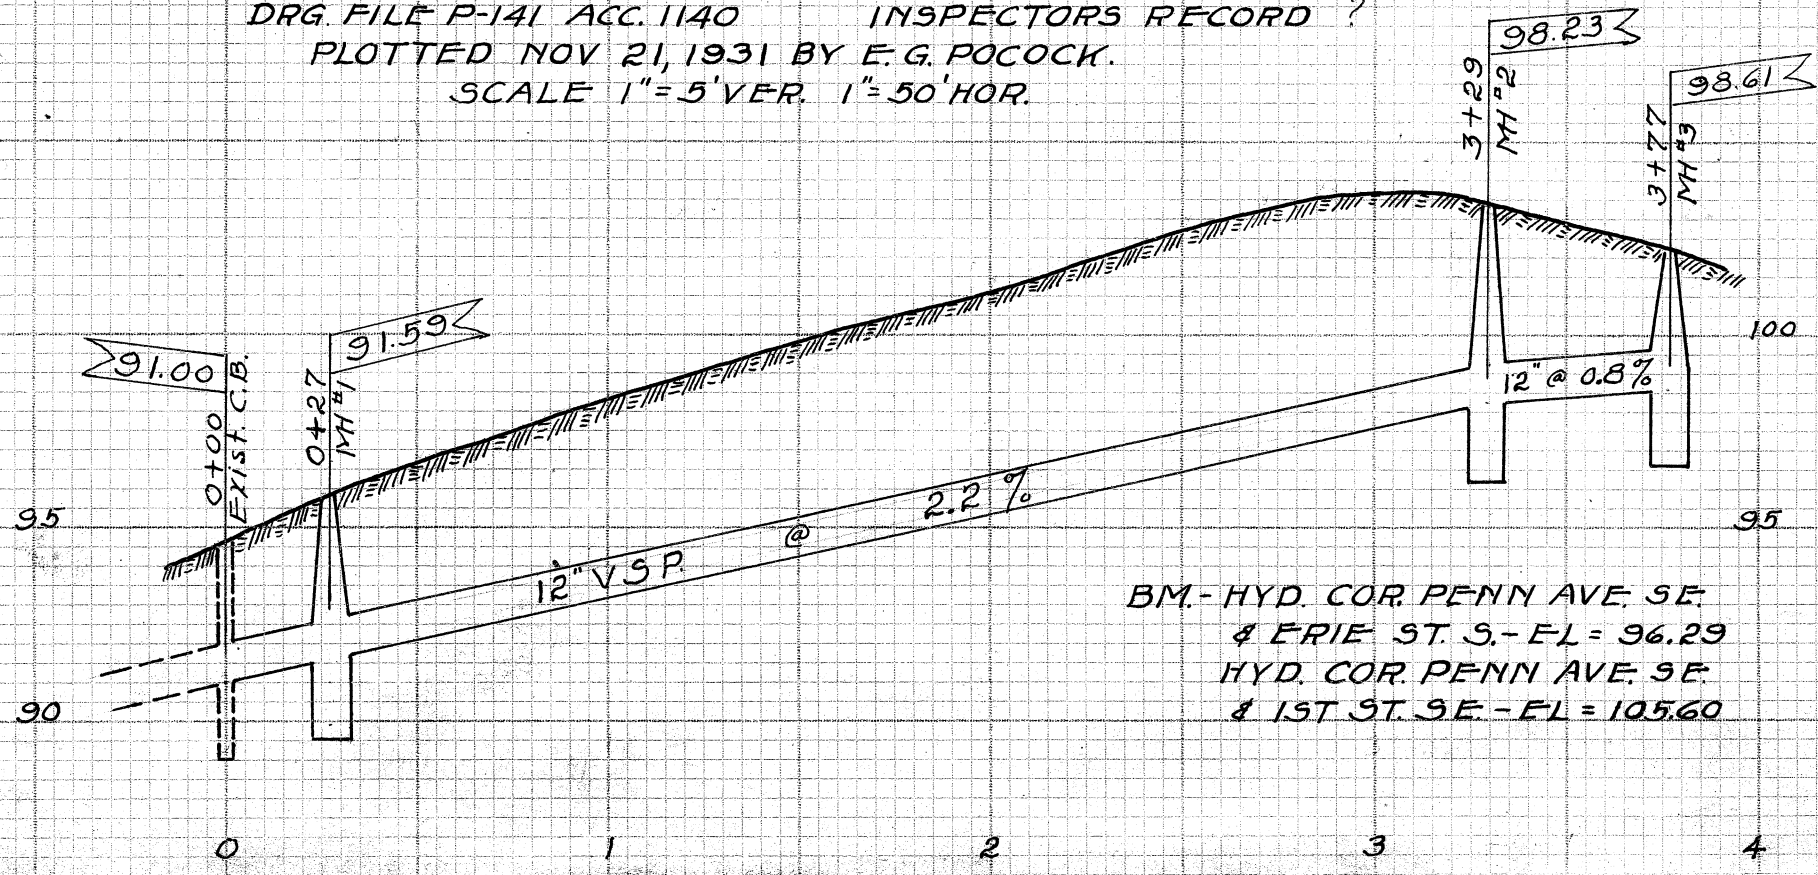

1-26-84
 OHIO BELL RAN INTO OLD 8" TRANSITE PIPE
 APPEARS TO BE OLD STEAM LINE - RAN EAST & WEST
 ON PENN. DIPPED UNDER STORM MH
 ABANDONED LINE - OHIO BELL WILL REPLACE
 LINE IF IT IS LIVE