
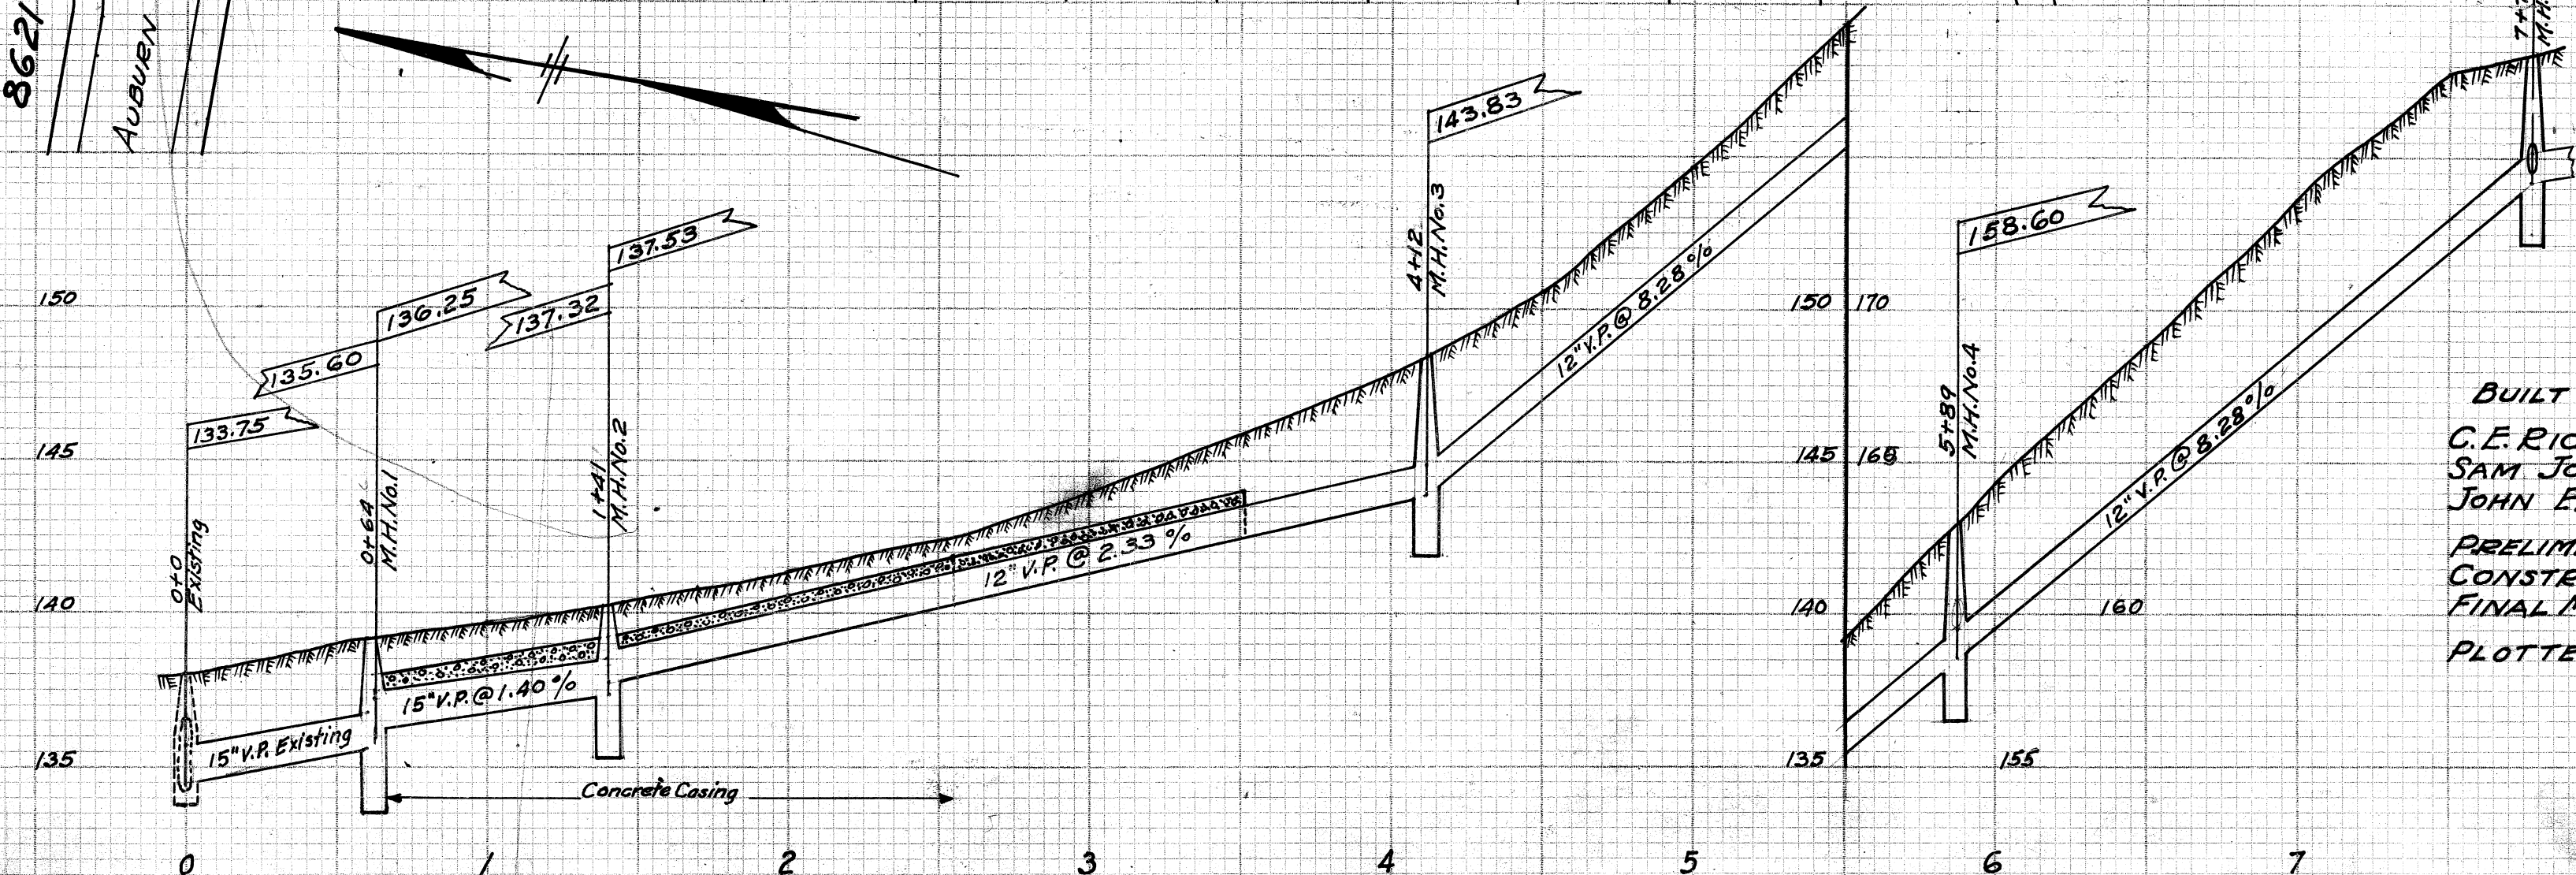


SEE SE-518
FOR NEW
60" RCP

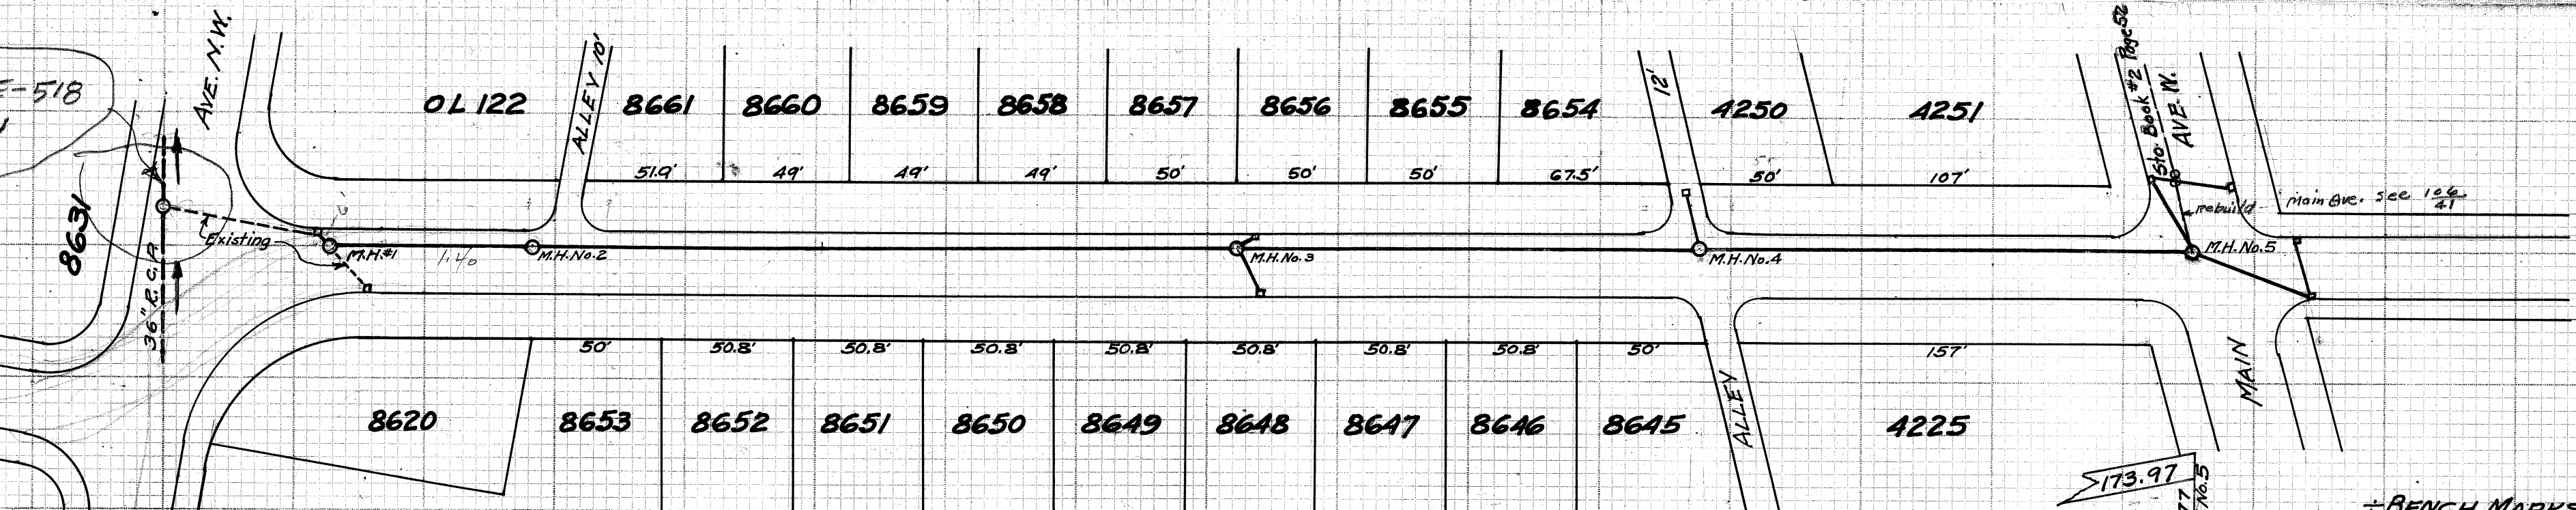

± BENCH MARKS ±
Hyd. at 15th & Auburn Ave. N.W. 141.42
+ on S. End, bott. step, No. 28-15th 157.15
Hyd. at 15th & Main Ave. W. 181.37

15TH ST. N.W.
AUBURN AVE. TO MAIN AVE. W.
BUILT IN NOVEMBER 1931, BY CITY FORCE
C.E. RICE, CITY ENGINEER.
SAM JONES, CONST. ENGINEER.
JOHN EHMER, INSPECTOR-FOREMAN.
PRELIMINARY NOTES, N.B. 101, PG. 72.
CONSTRUCTION NOTES, N.B. 103, PG. 75.
FINAL MEASUREMENTS, N.B. 102, PG. 64.
PLOTTED DEC. 24, 1931. BY S. JONES.
SCALES:— VERT. 1" = 5 FT.
HOR. 1" = 50 FT.