



5

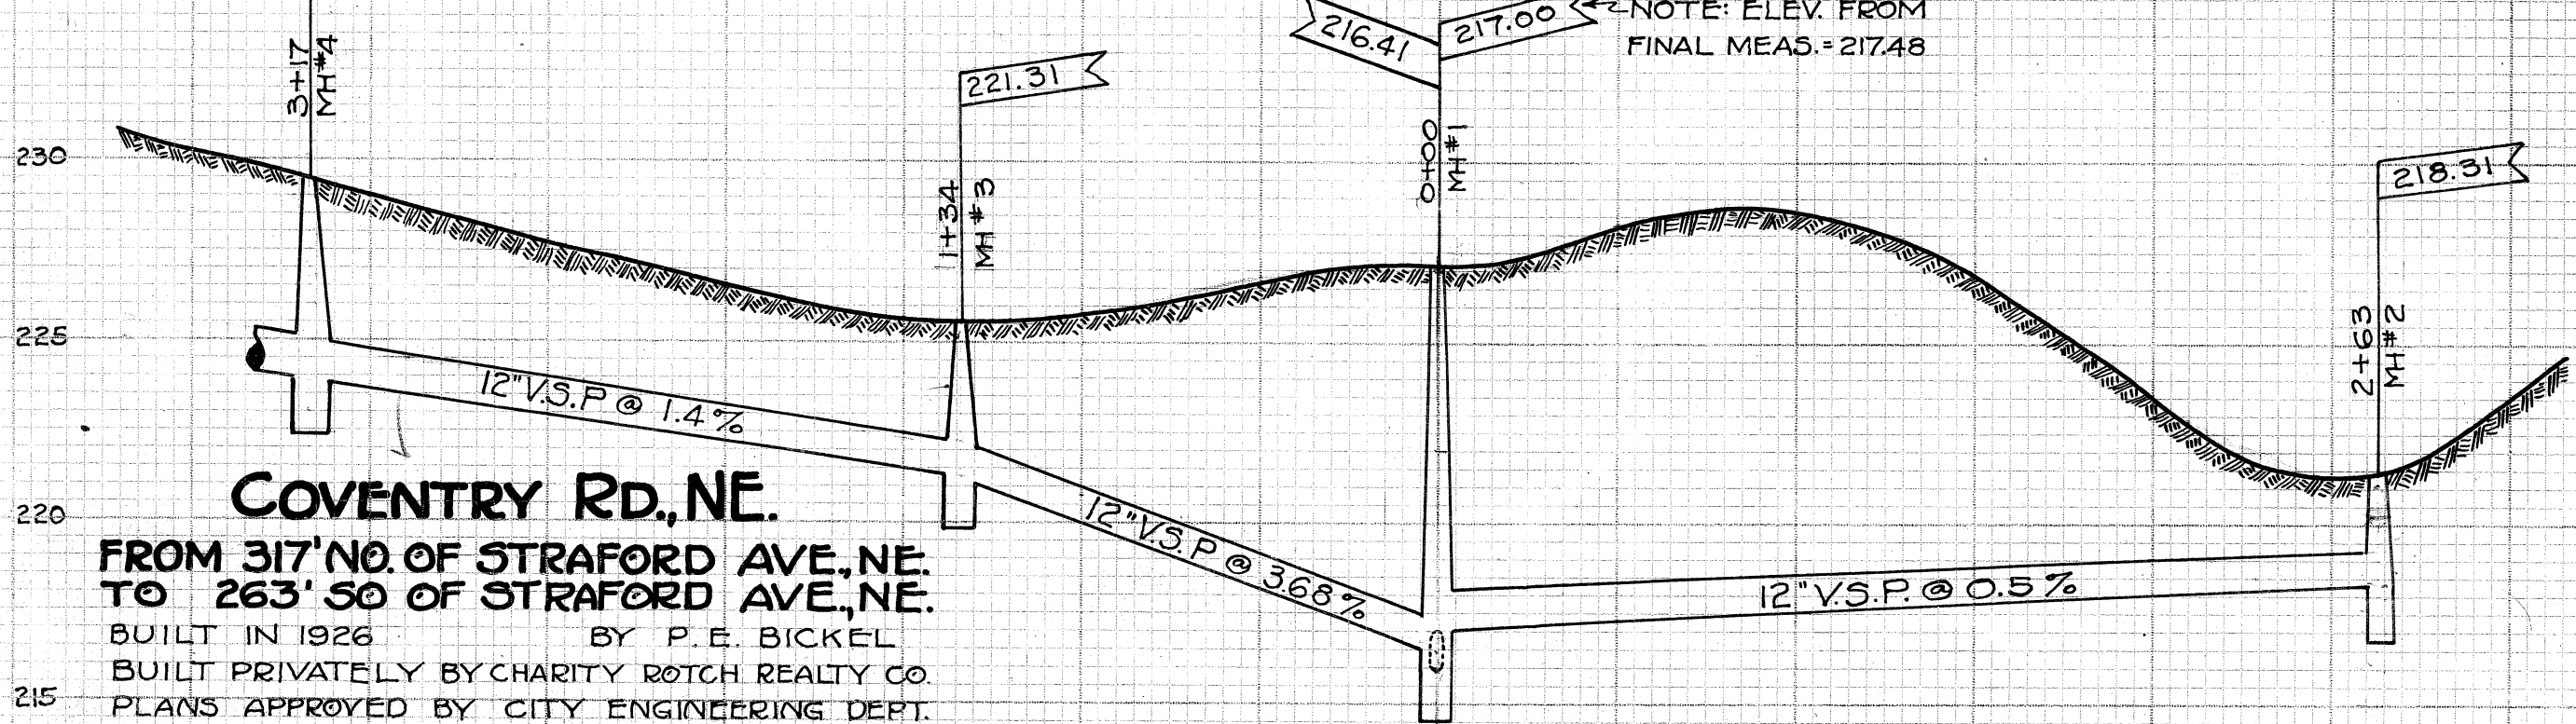

COVENTRY RD., NE.
FROM 317' NO. OF STRAFORD AVE., NE.
TO 263' SO. OF STRAFORD AVE., NE.
BUILT IN 1926 BY P. E. BICKEL
BUILT PRIVATELY BY CHARITY ROTCH REALTY CO.
PLANS APPROVED BY CITY ENGINEERING DEPT.
SAM JONES CONST. ENG. - FRANK JONES INSPECTOR
CONST. NB #66 P. 62 - FINAL MEAS. NB #96 P. 44 - INSP. RECORD #103
PLOTTED MAR 6TH 1930 BY G. C. WALLACE.
S.E. 405

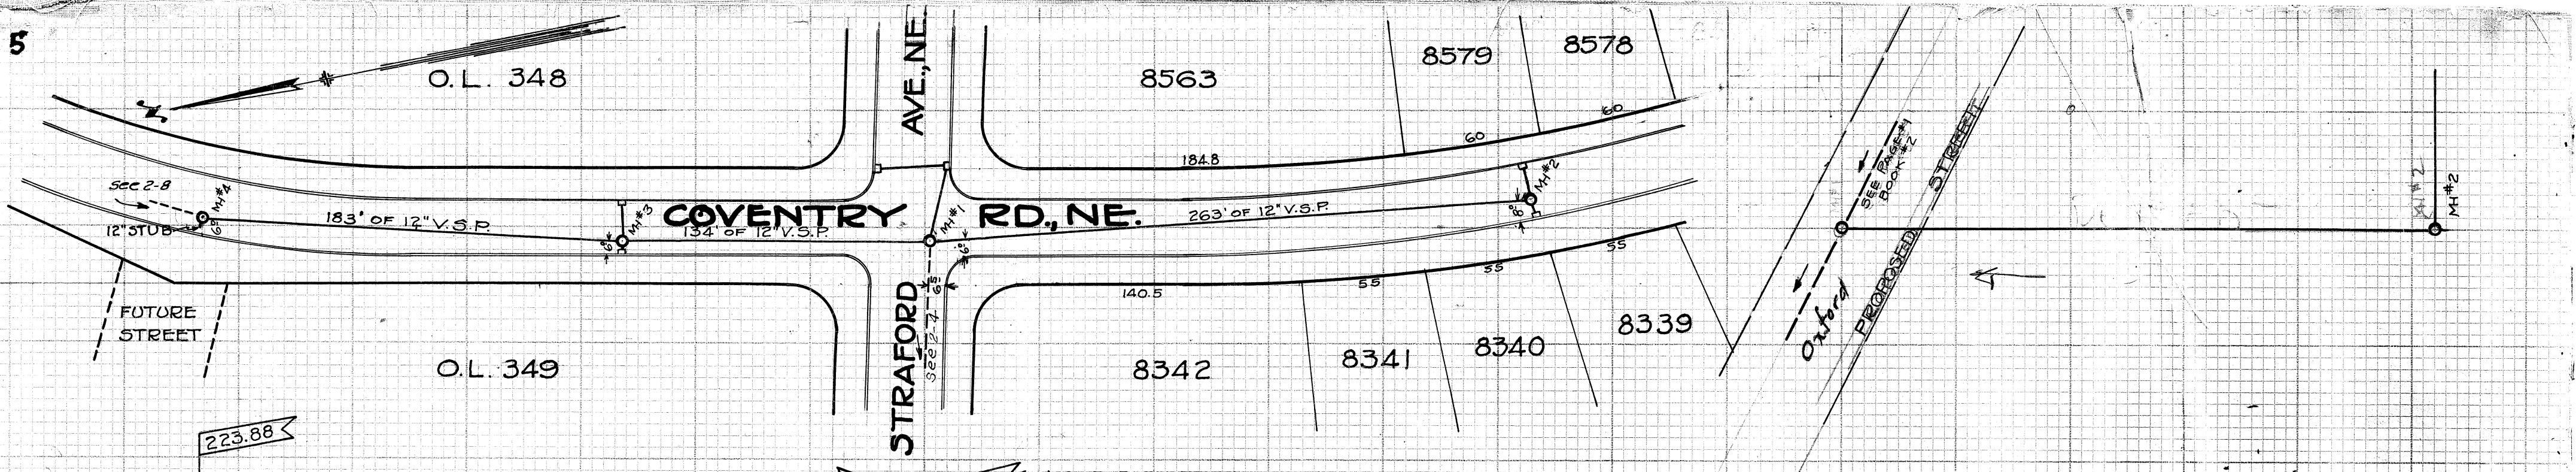