
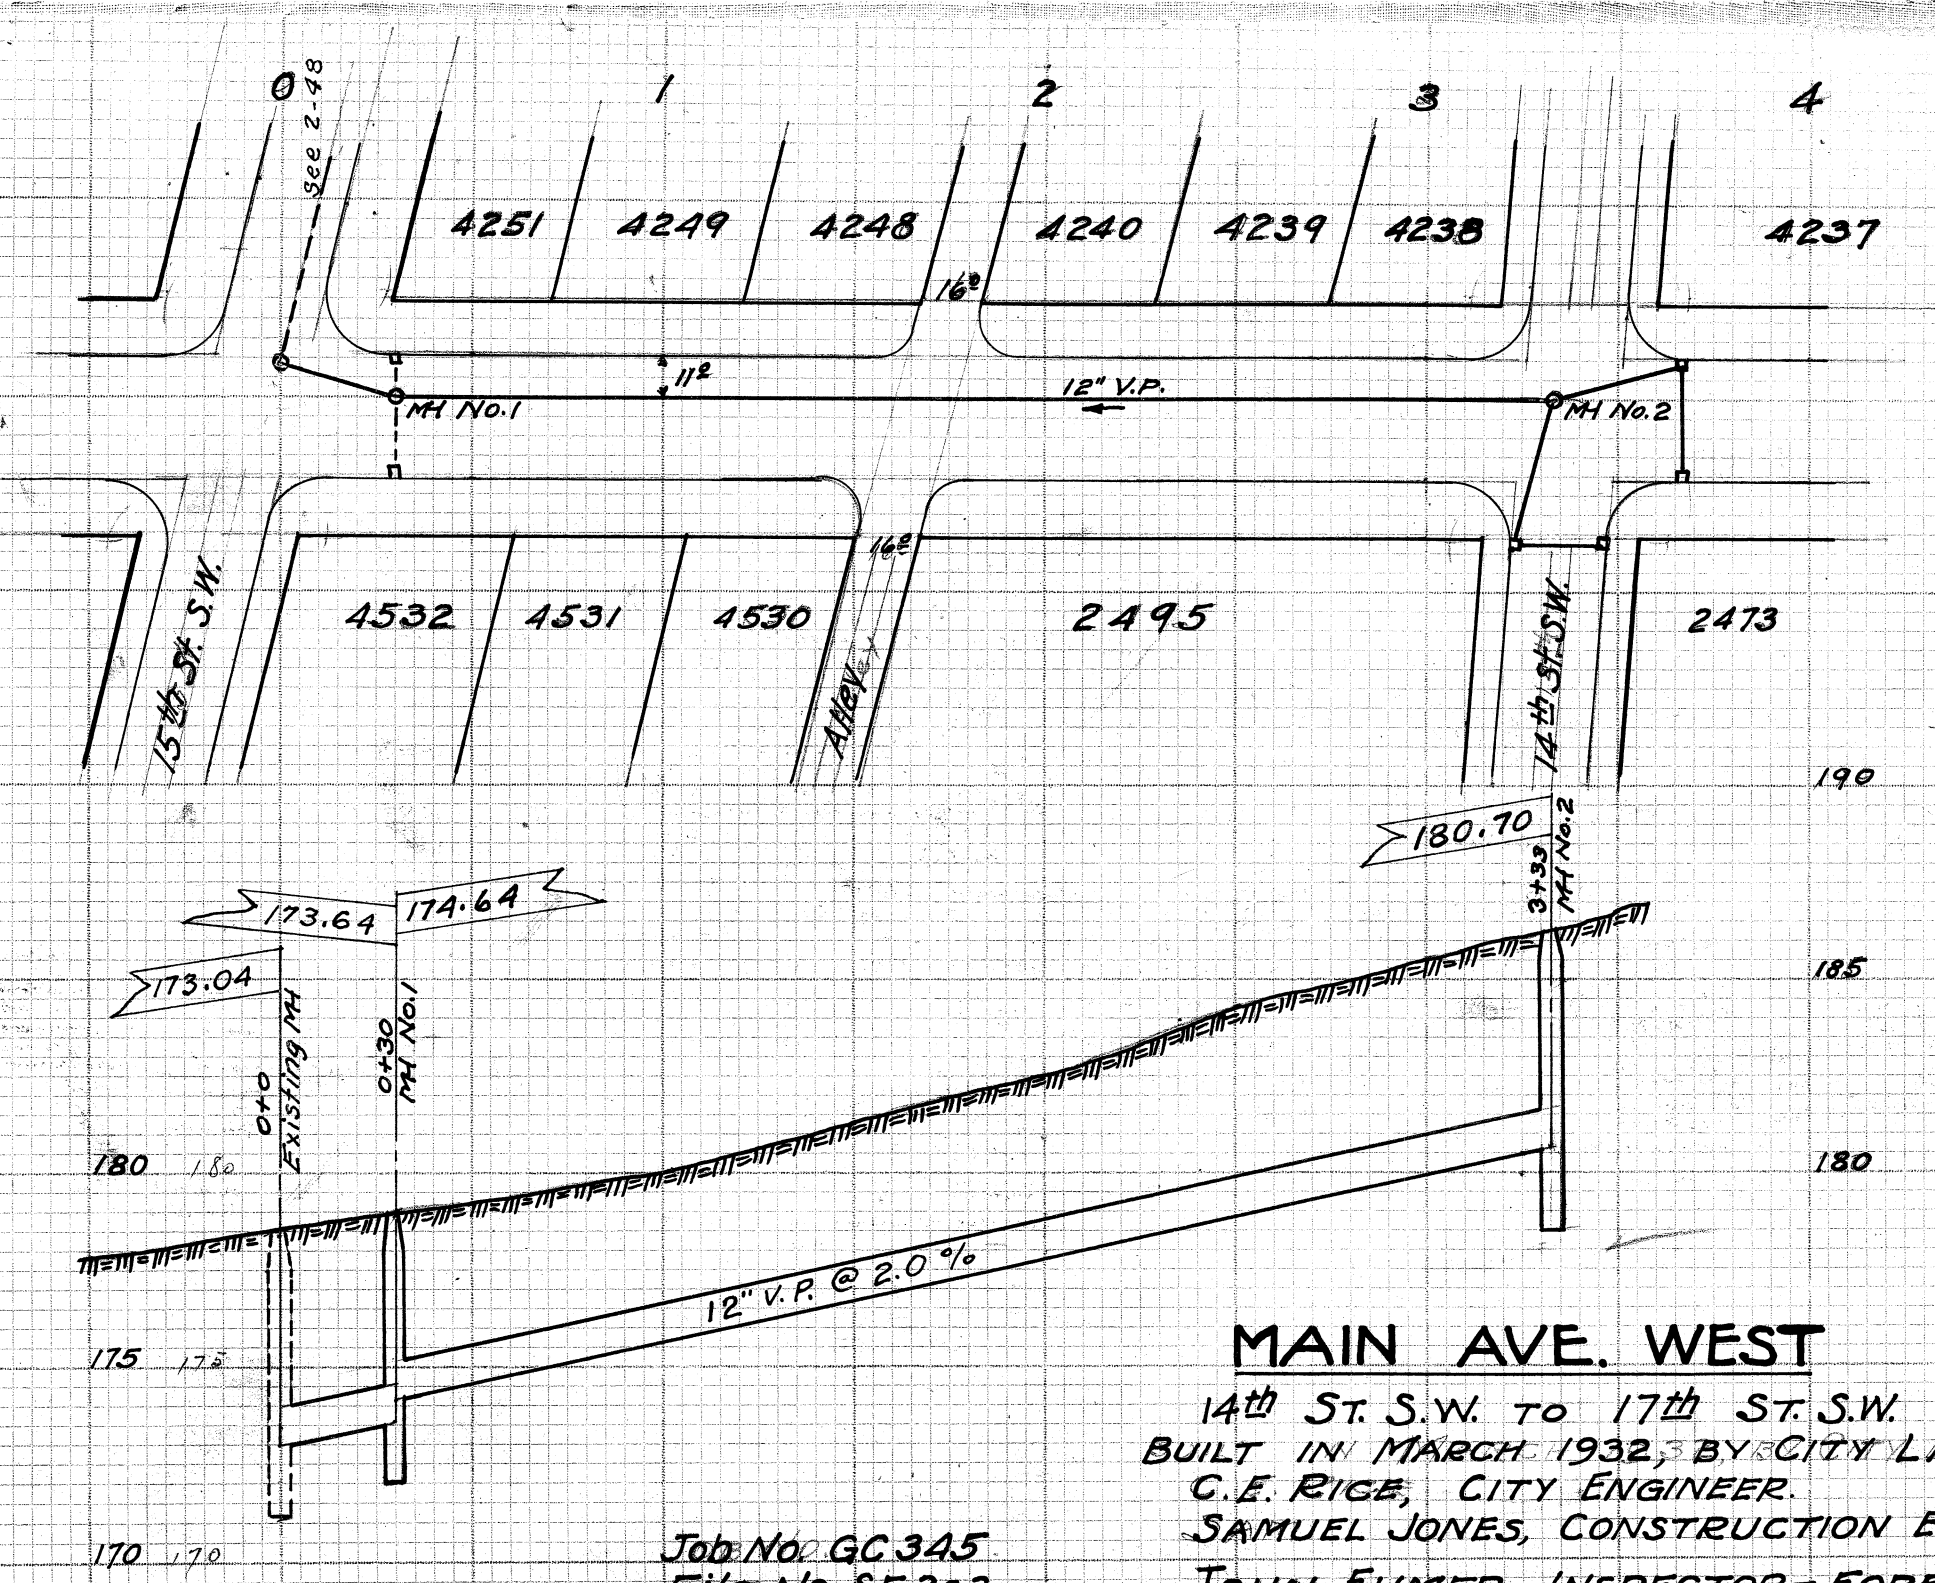


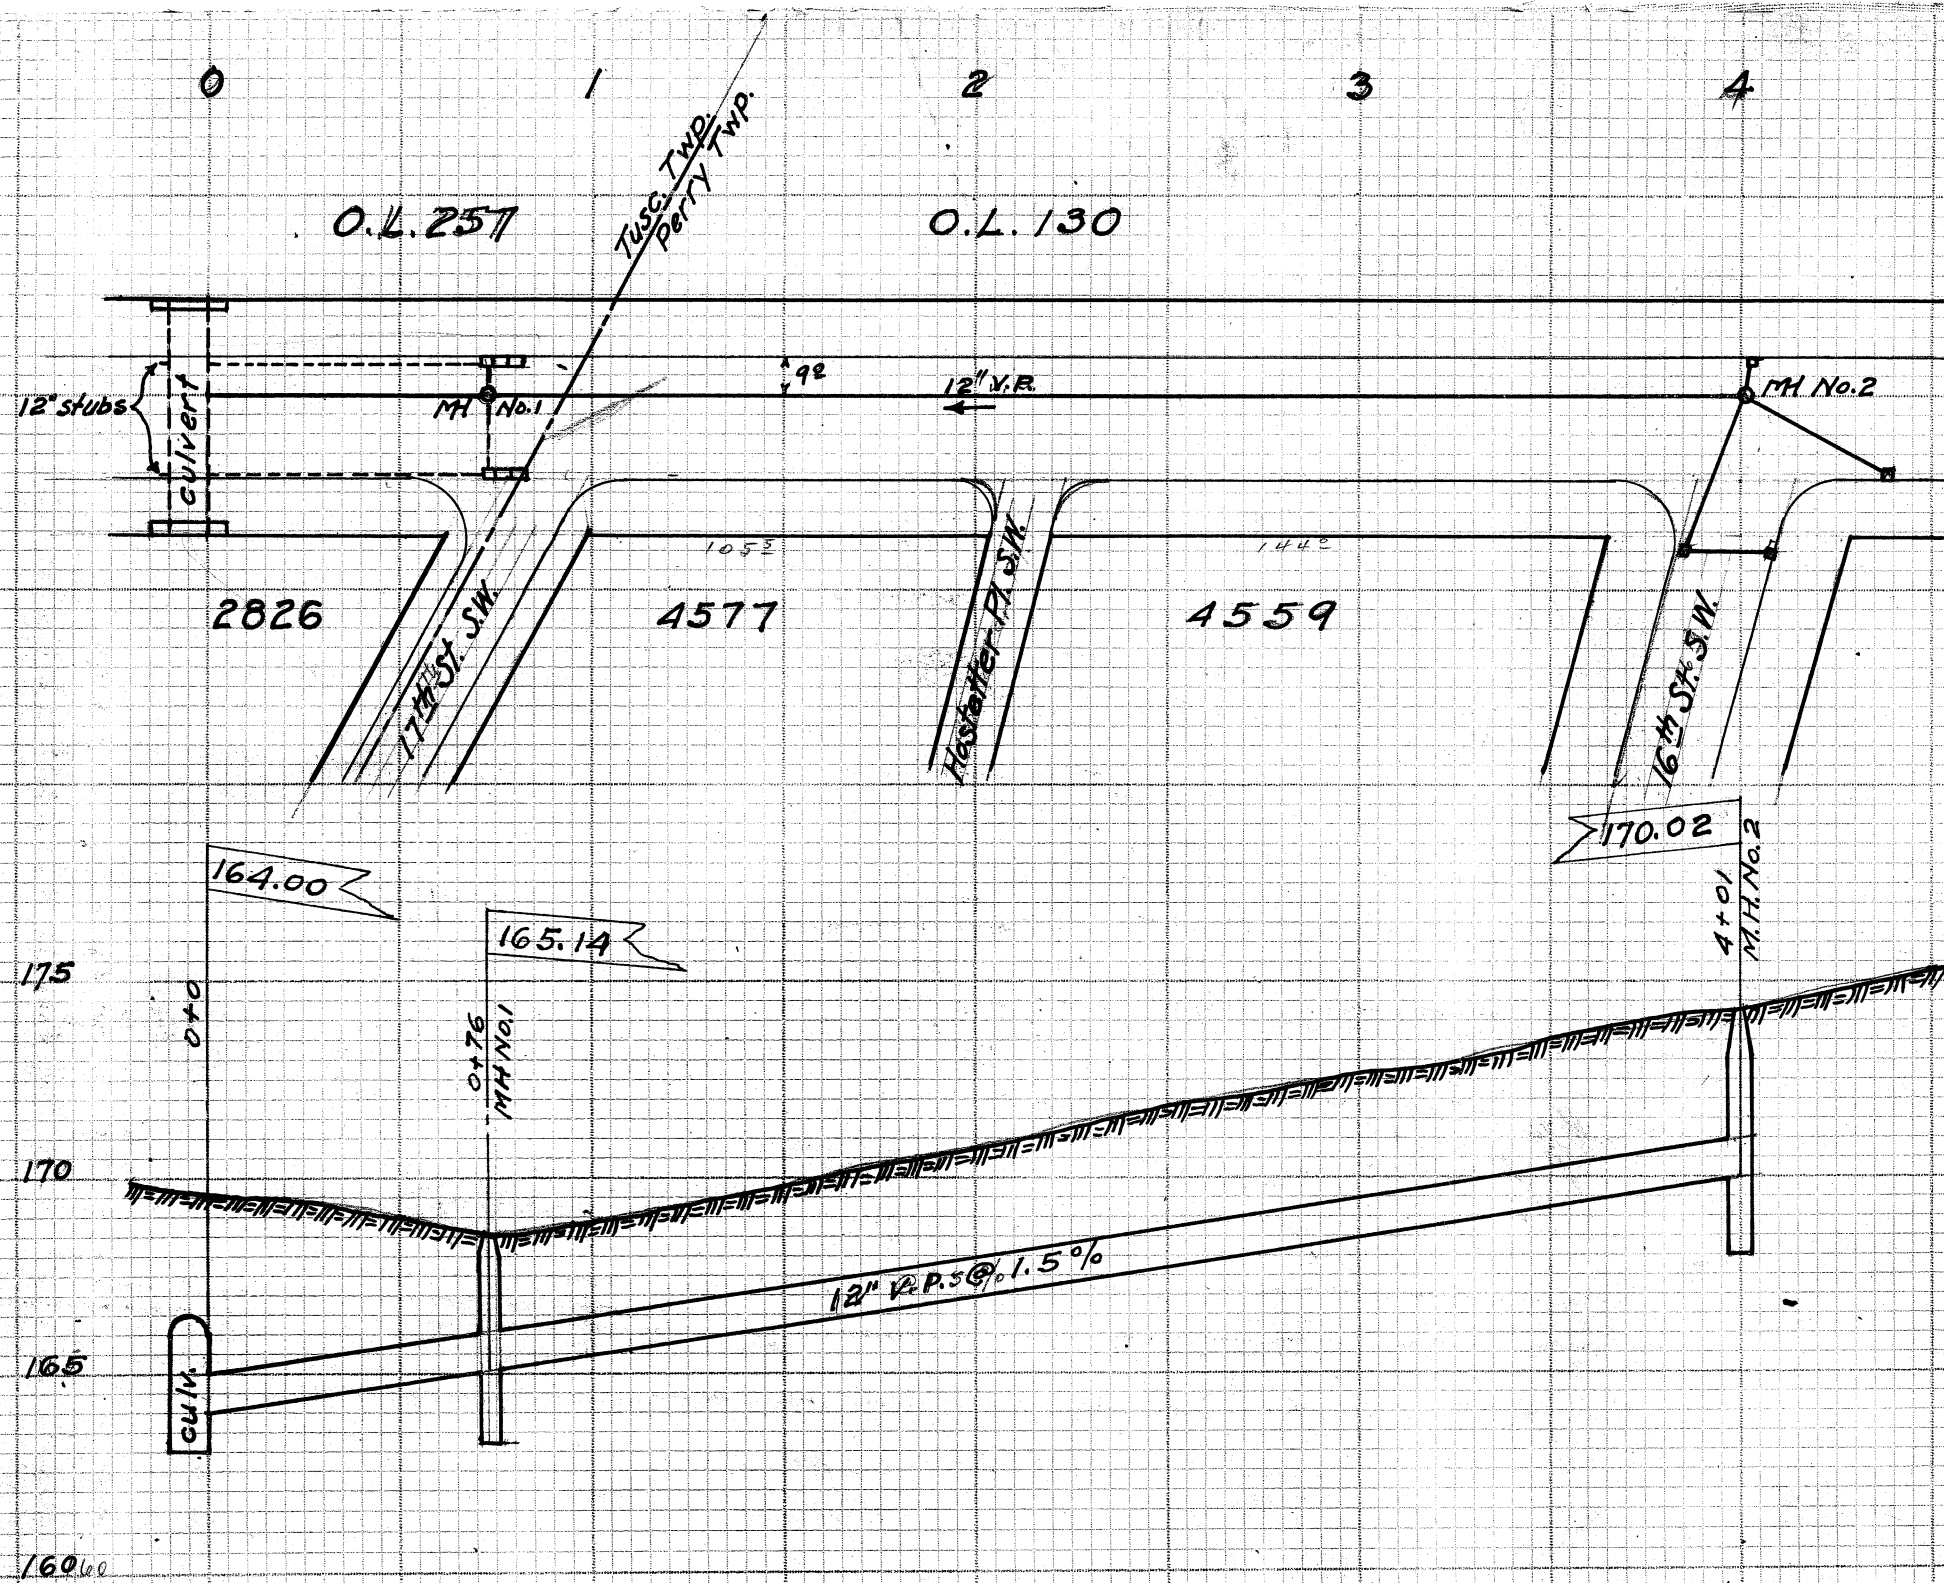

MAIN AVE. WEST

14th St. S.W. to 17th St. S.W.
 BUILT IN MARCH 1932, BY CITY LABOR.
 C.E. RICE, CITY ENGINEER.
 SAMUEL JONES, CONSTRUCTION ENGINEER.
 JOHN EHMER, INSPECTOR-FOREMAN.
 PRELIMINARY NOTES - NB106, PG. 19 & 20
 CONSTRUCTION NOTES - NB106, PG. 40 & 41.
 FINAL MEASUREMENTS - NB102, PG. 71.
 PLOTTED APRIL 20, 1932, BY S. JONES.
 SCALES HOR. 1"=50 FT. VER. 1"=5 FT.

Job No. GC 345
 File No. SE 303
 Acc. No. 1187

GC 345
 SE 303
 Acc 1187