

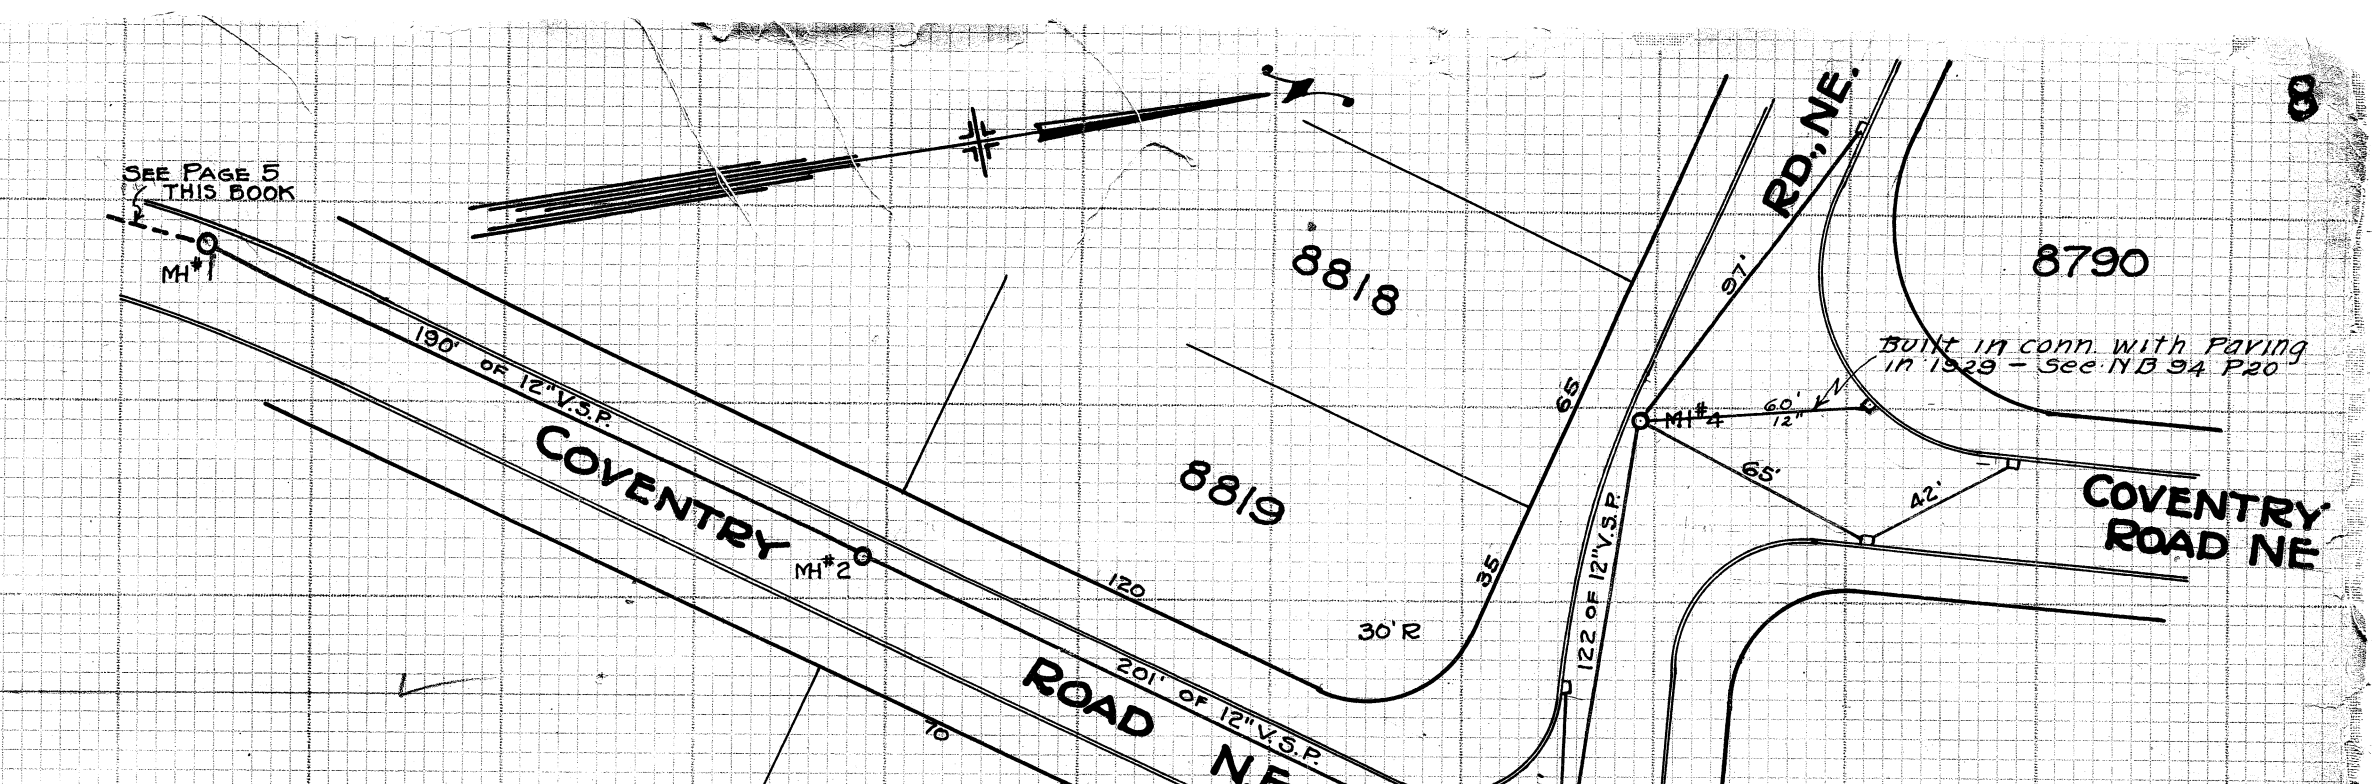


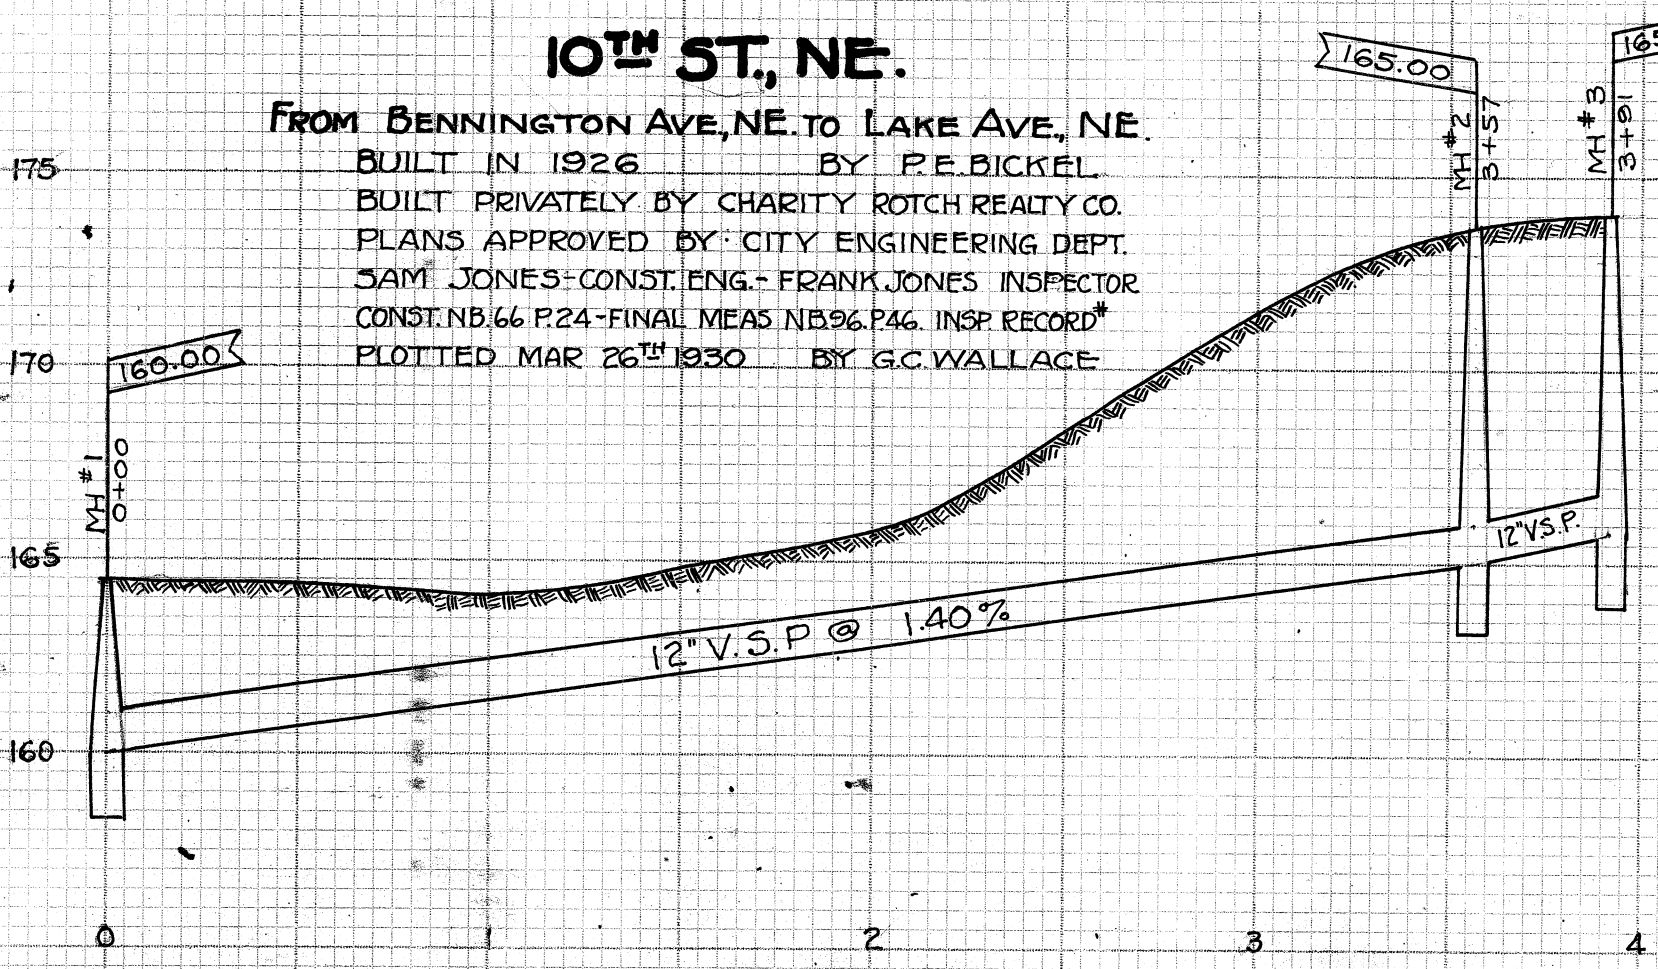

COVENTRY RD NE
FROM 317' NO. OF STRAFORD AVE TO PROVIDENCE RD. NE
BUILT IN 1928 BY JULIUS WITTMAN.
BUILT PRIVATELY BY M.P.L. KIRCHHOFFER INC.
PLANS MADE & APPROVED BY CITY ENG. DEPT.
WM. DEWALT CONST. ENG. INSPECTOR
CONST. NOTES-B. 71, P. 73-FINAL MEAS. 879, P. 16-INSP. REC. #
PLOTTED MAR 29TH 1930 BY G.C. WALLACE

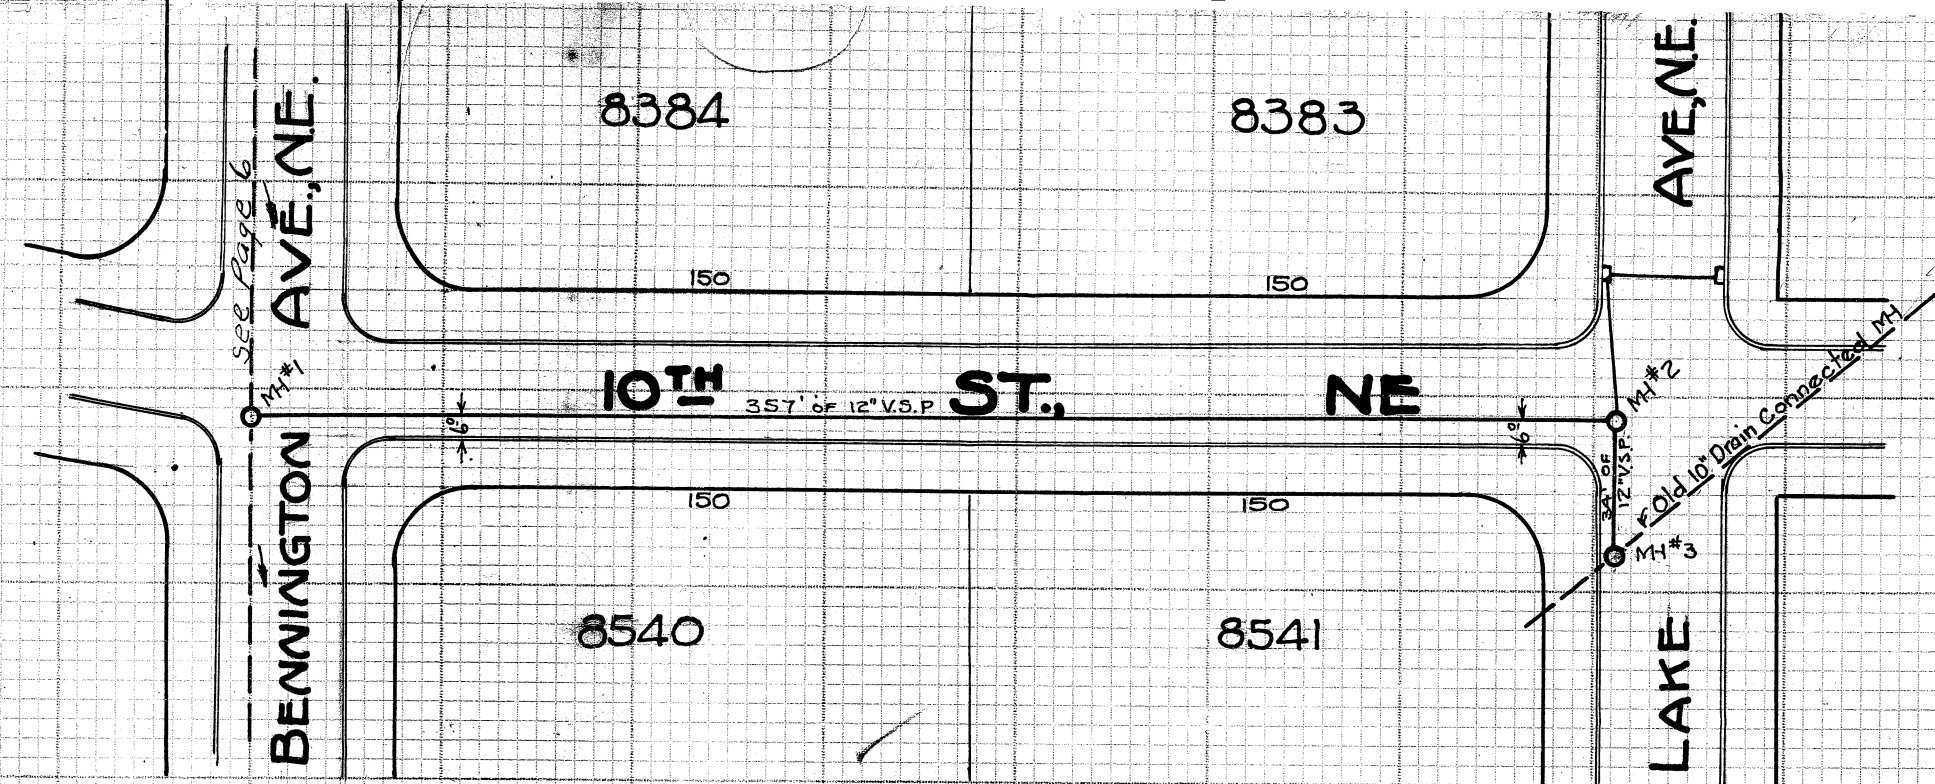