
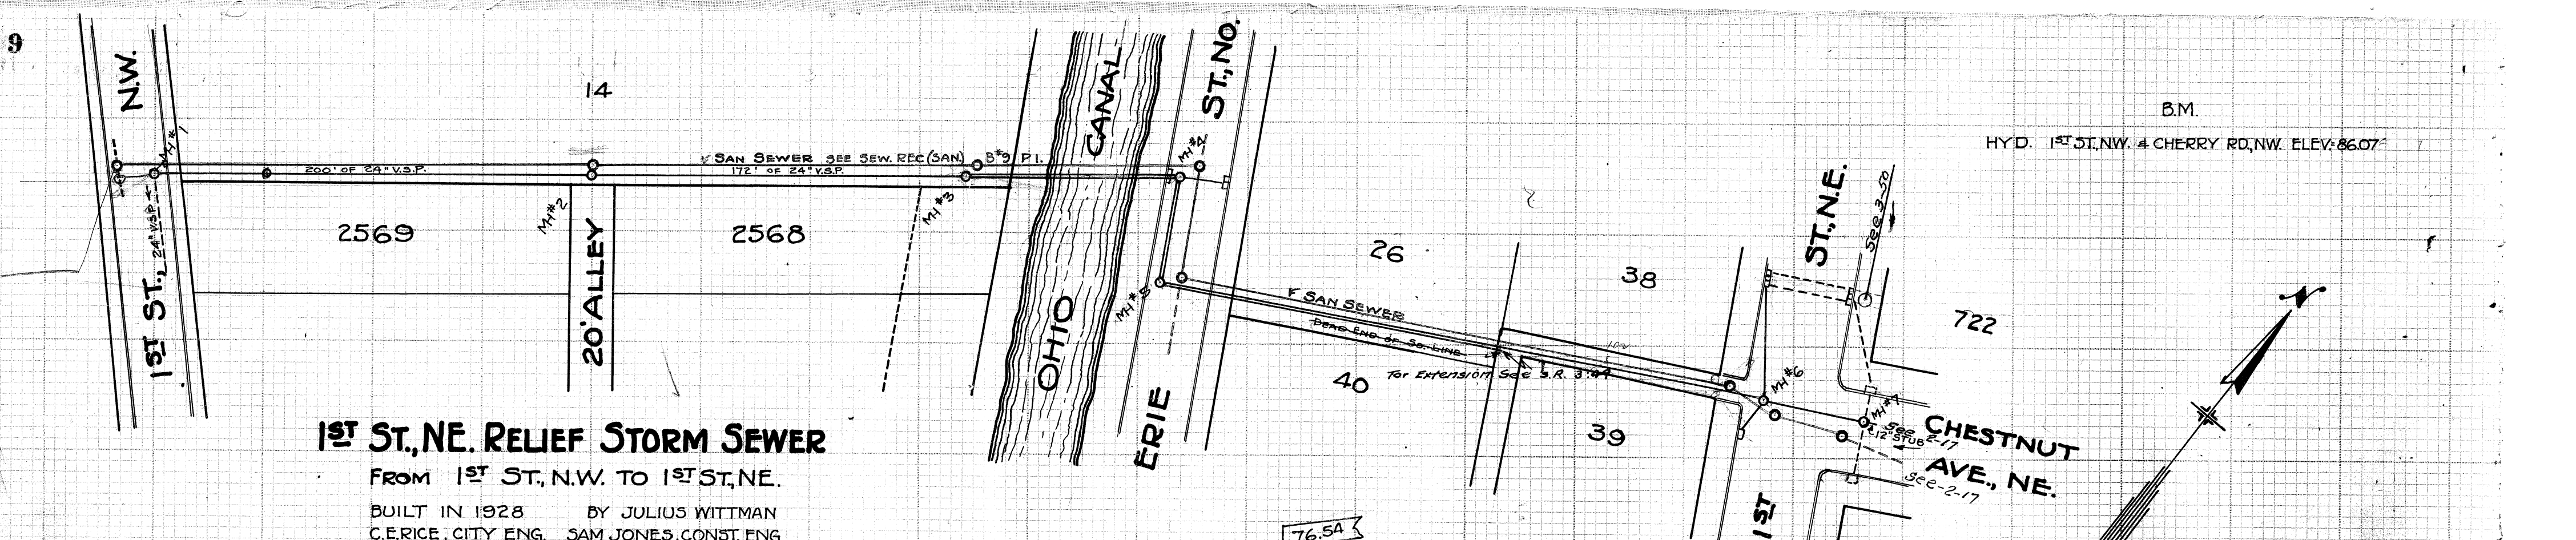


1ST ST., NE. RELIEF STORM SEWER

FROM 1ST ST., N.W. TO 1ST ST., NE.

BUILT IN 1928 BY JULIUS WITTMAN
 C. RICE, CITY ENG. SAM JONES, CONST. ENG.
 PREM. N.B. 65, P. 10, CONST. NB. 82, PAGE 49
 FINAL MEAS. NB 86, P. 53 PLAN NO. SE 221
 PLOTTED MAR. 27, 1930- BY GEO. C. WALLACE
 INSPECTOR JIM MALONEY- INSPECTOR REC# 127444
 SCALE 1"=5' VER. 1"=50' HOR.

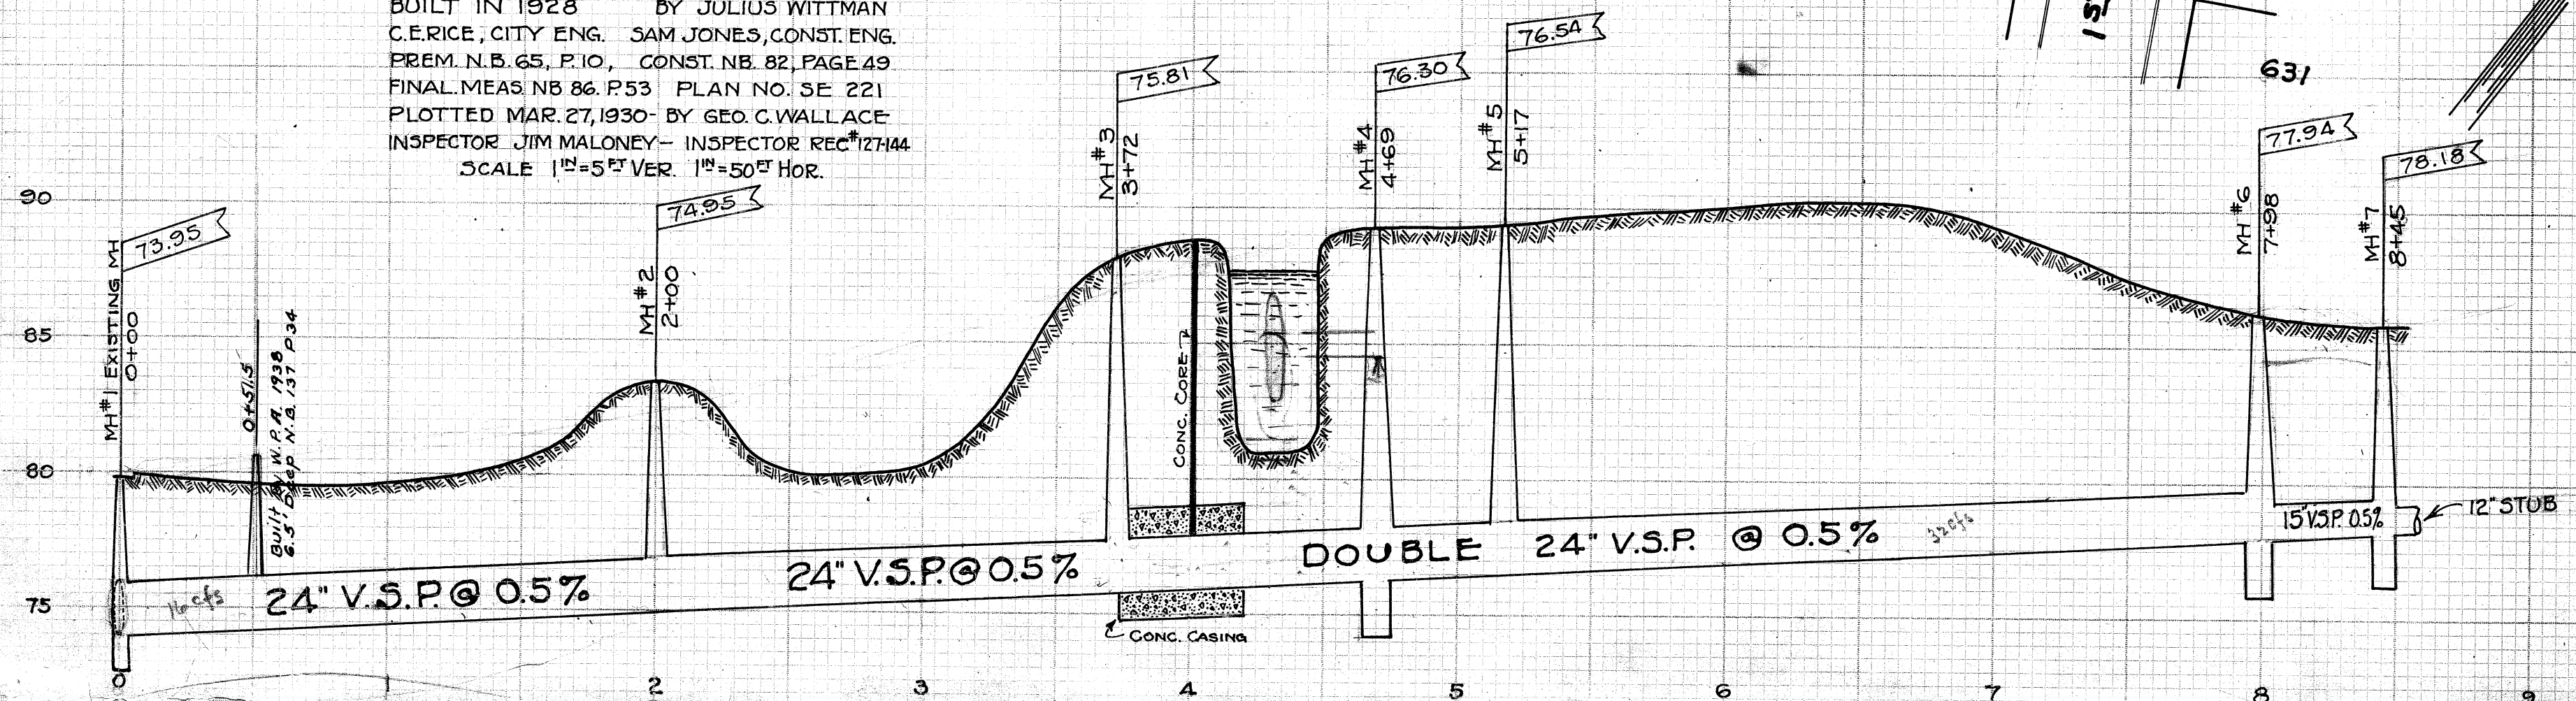

B.M.
 HYD. 1ST ST., NW. & CHERRY RD., NW. ELEV. 86.07