

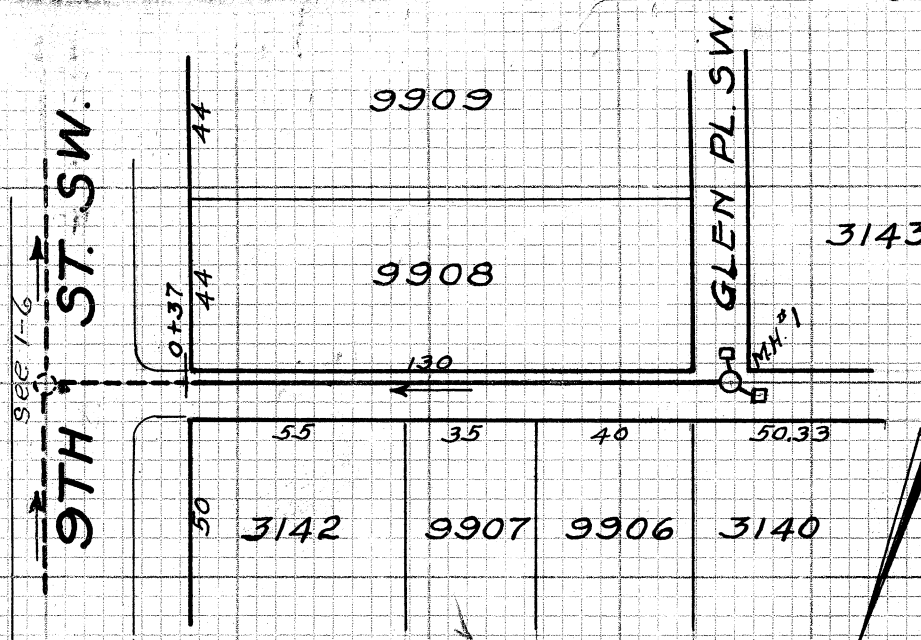


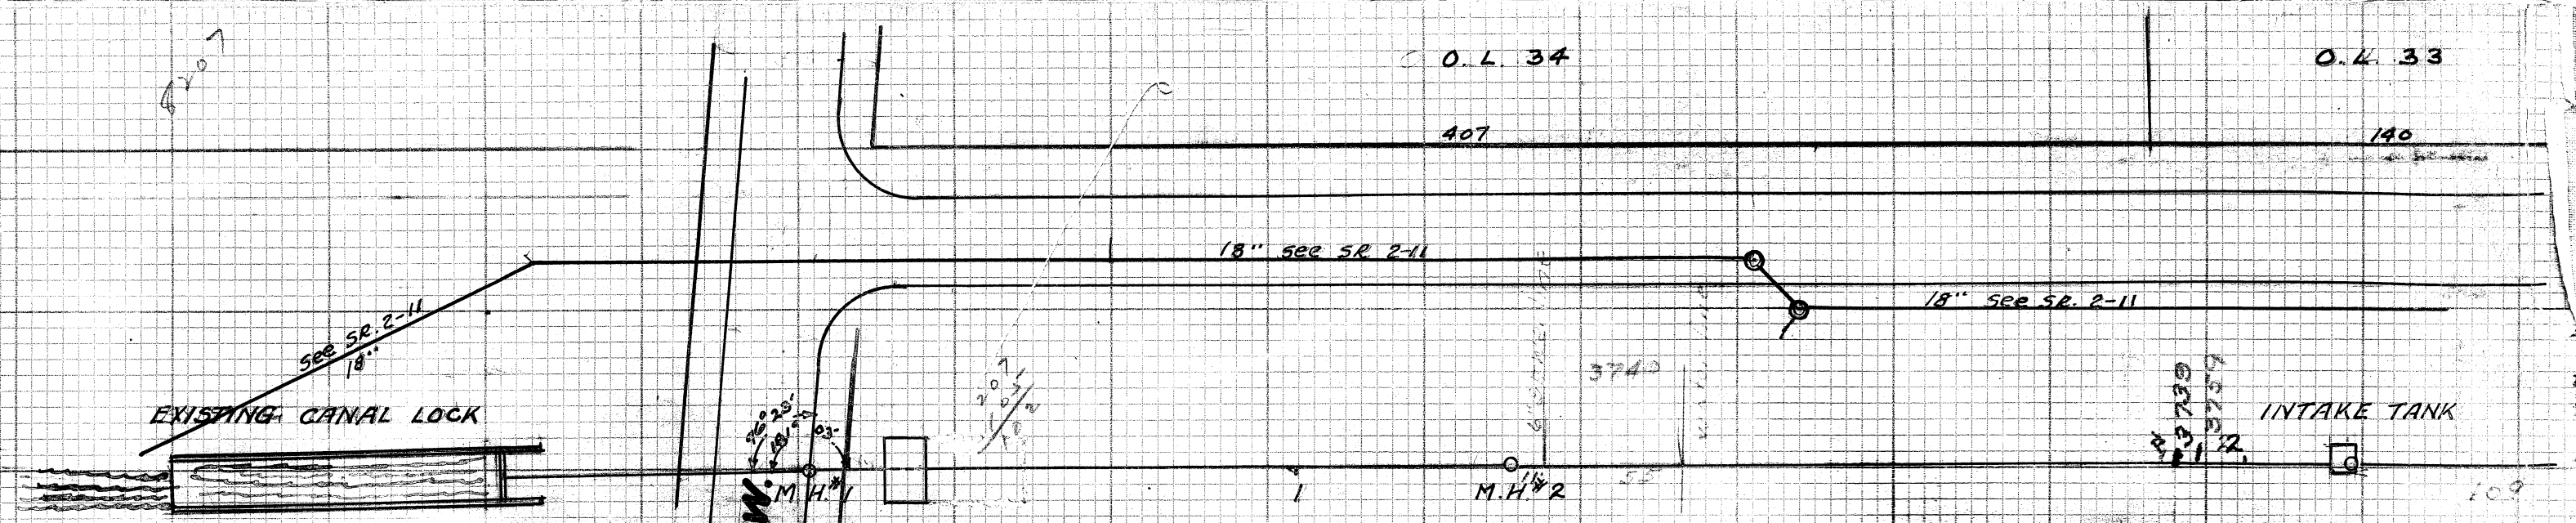

CLYDE CT. SW.

FROM 9TH ST. SW. TO GLEN PLACE SW.
 BUILT IN 1933 BY CWA LABOR
 C.E. RICE - CITY ENGR. CONST. NB 116 PG. 2
 M.R. SMITH - CONST. ENGR. FINAL NB 120 PG. 1
 H. WEINRICH - INSPECTOR & FOREMAN
 PLOTTED MCH. 26, 1934 BY E.G. POCKOCK
 SCALE 1"=5' VER. 1"=50' HOR.

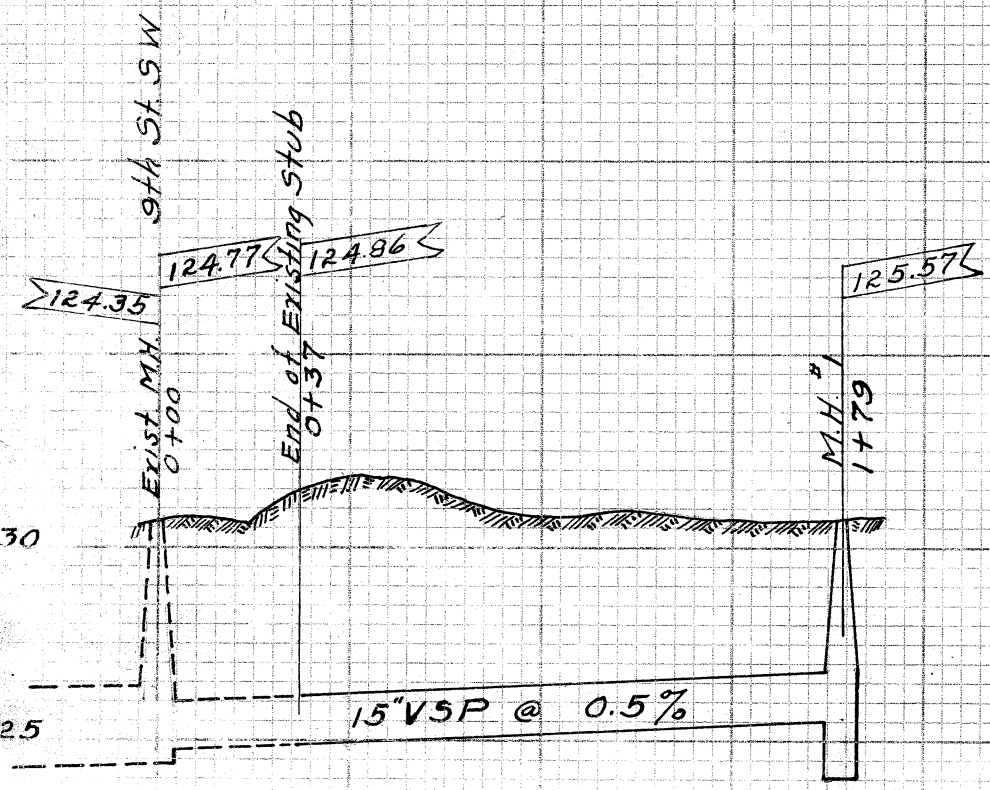

BENCHMARKS

HYDRANT NO 160	1ST ST. WALNUT RD. S.W.	ELEV	92.35
HYDRANT NO 159	400' N. OF WALNUT ON 1ST S.W.	ELEV	88.06
HYDRANT NO 215	W.L.E. R.R. 1ST ST. S.W.	ELEV	90.26
HYDRANT NO 138	30' SOUTH OF PENN R.R. 1ST S.W.	EL	89.39
HYDRANT NO 157	LAUREL 1ST ST. S.W.	ELEV	90.61
HYDRANT NO 155	SOUTH 1ST ST. S.W.	ELEV	94.22

