


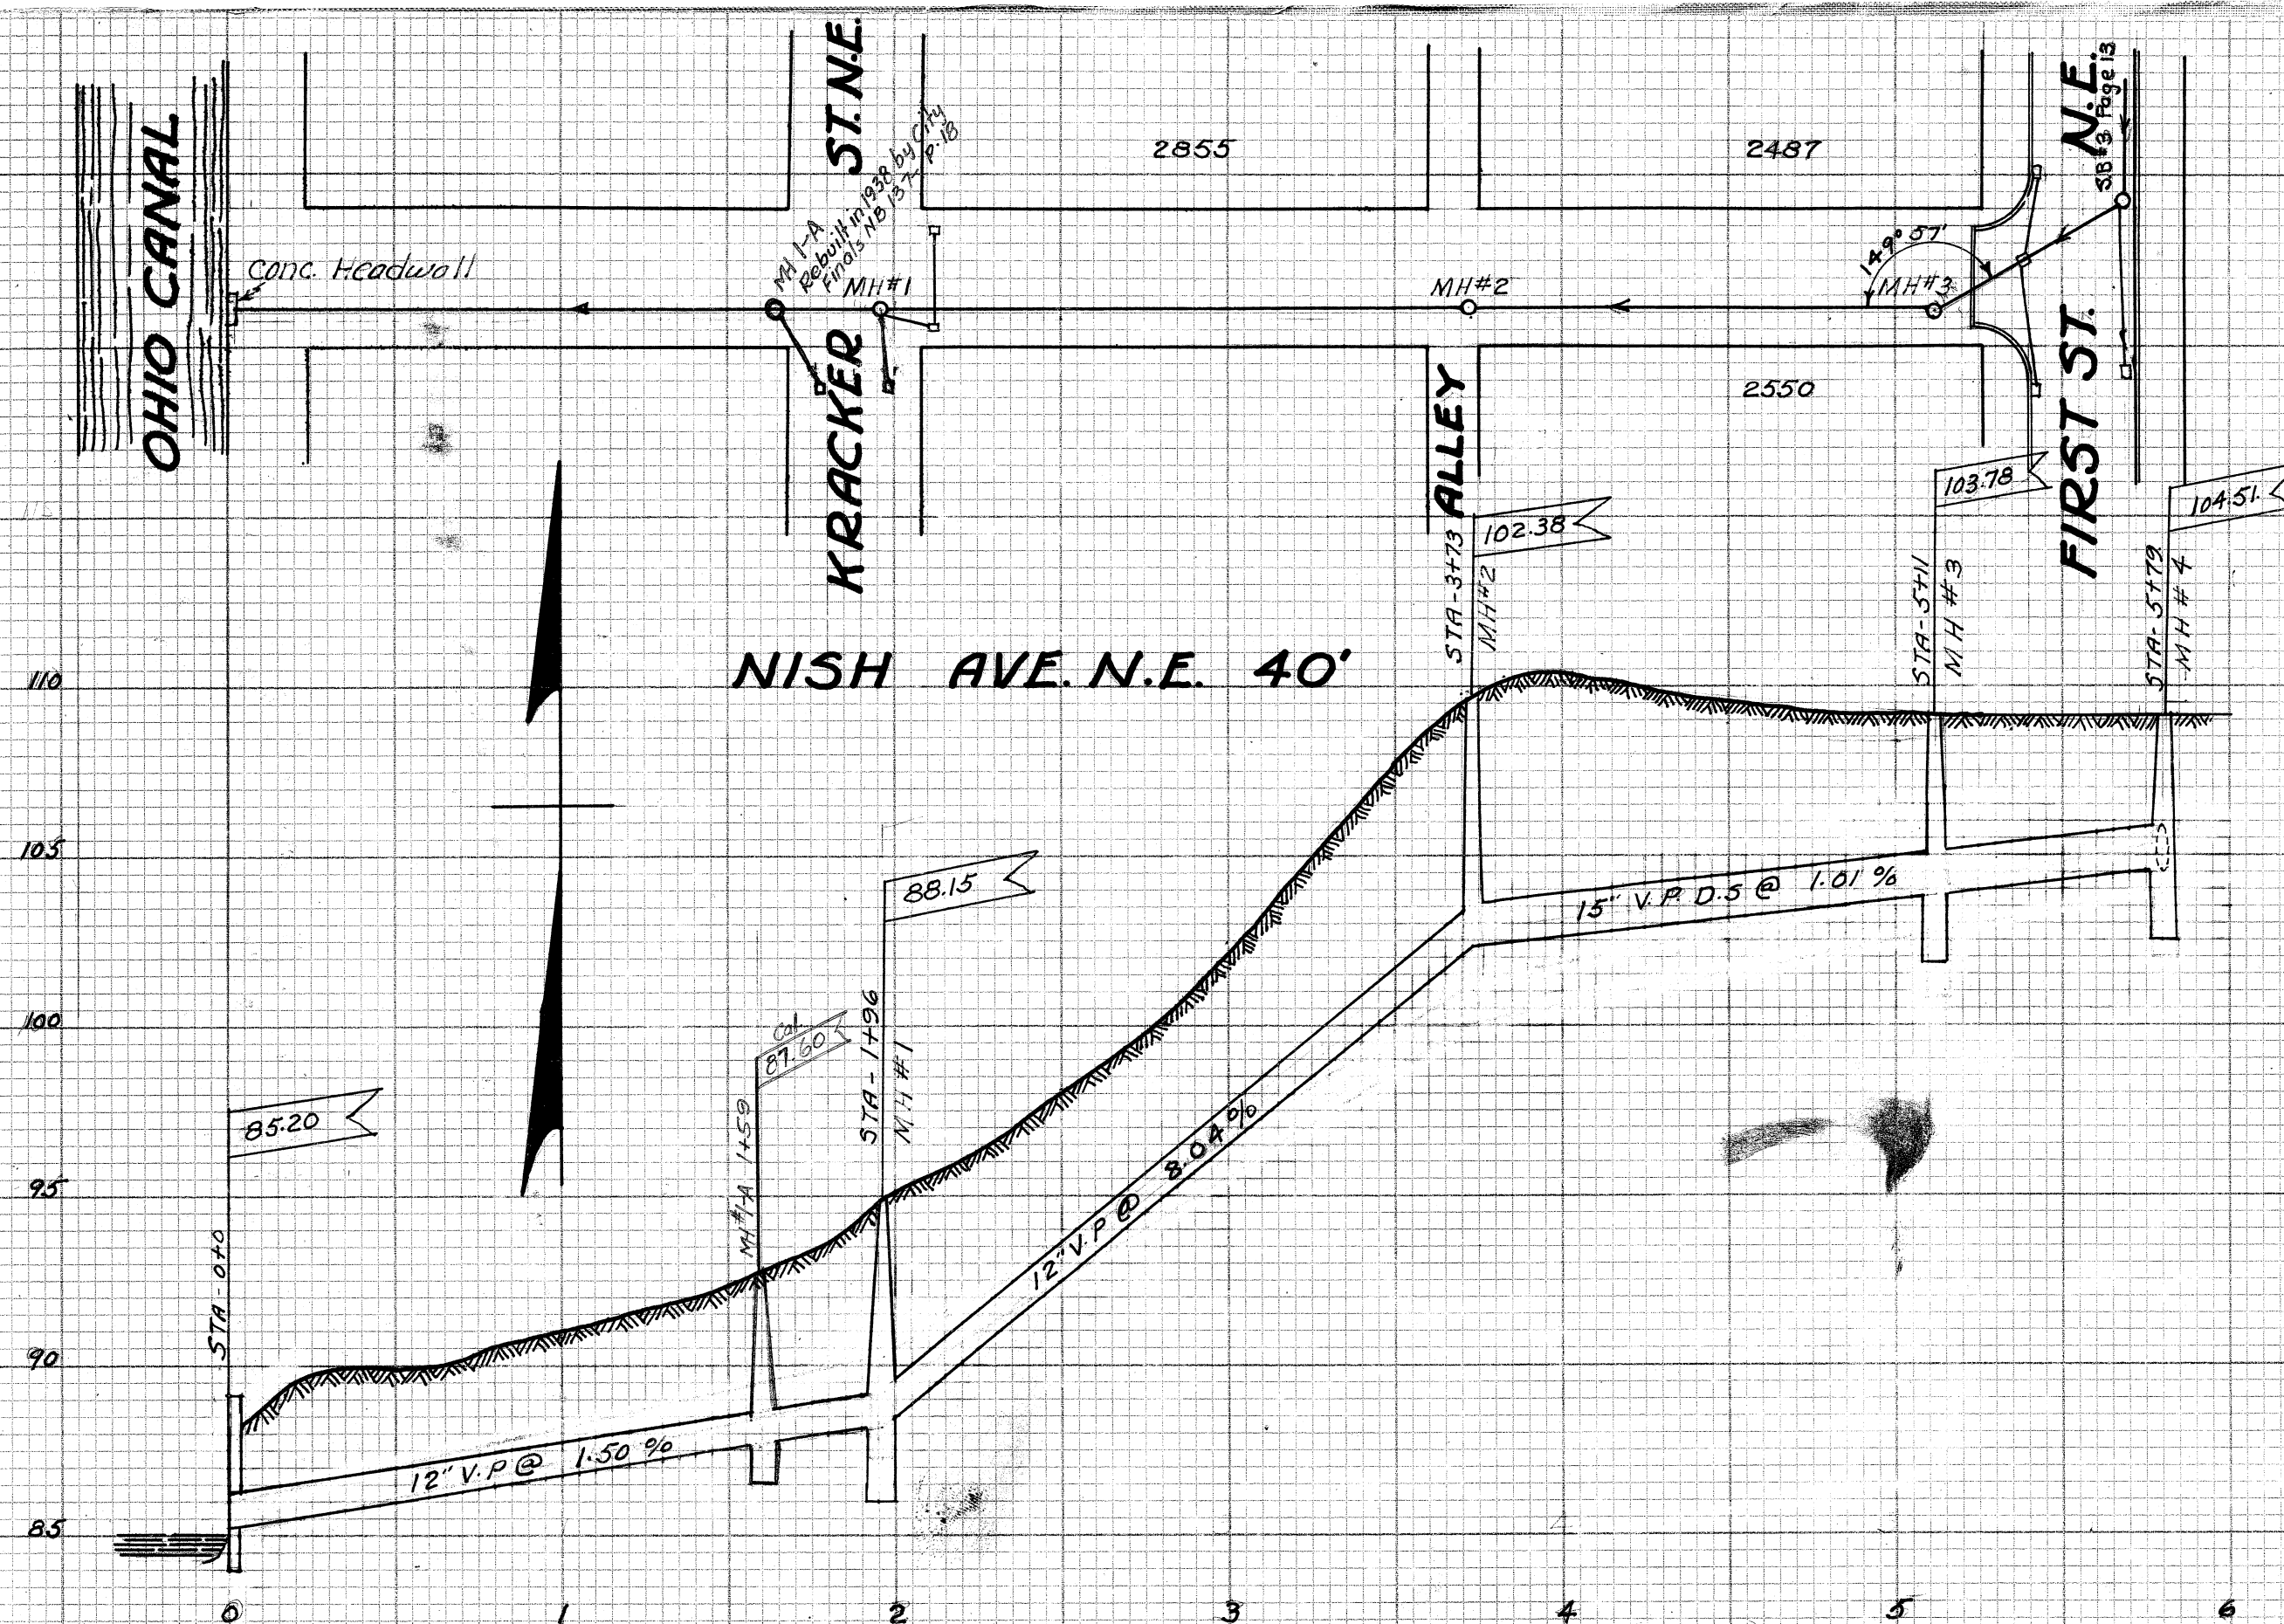

NISH AVE. N.E. STORM SEWER **FROM FIRST ST. N.E. WEST TO OHIO CANAL**

BUILT IN 1934 BY THE STATE HIGHWAY DEPT.
 ELMER VOGT, GENERAL CONTRACTORS; C.E. RICE
 CITY ENGINEER; STATE HIGHWAY DEPT. DESIGNERS.
 ALSO INSPECTORS; PRELIMINARY NOTES, FIELD BOOK
 114 PAGE 25; FINAL MEASUREMENTS, FIELD BOOK
 120, PAGE 76 AND FIELD BOOK 123 PAGES 65 AND 68;
 PLAN FILE NO. P-150; ACCESSION NO. 1239; PLOTTED
 DEC. 5 1935 BY H. RAUBER; SCALE VER. 1"=5'
 HOR. 1"=50'

BENCH MARKS
 HYD. #201 COR. NISH AVE. N.E. AND 1ST ST. N.E.
 ELEVATION - 112.76
 CENTER SOUTH END OF HEAD WALL END OF NISH AVE
 ELEVATION - 89.20.