


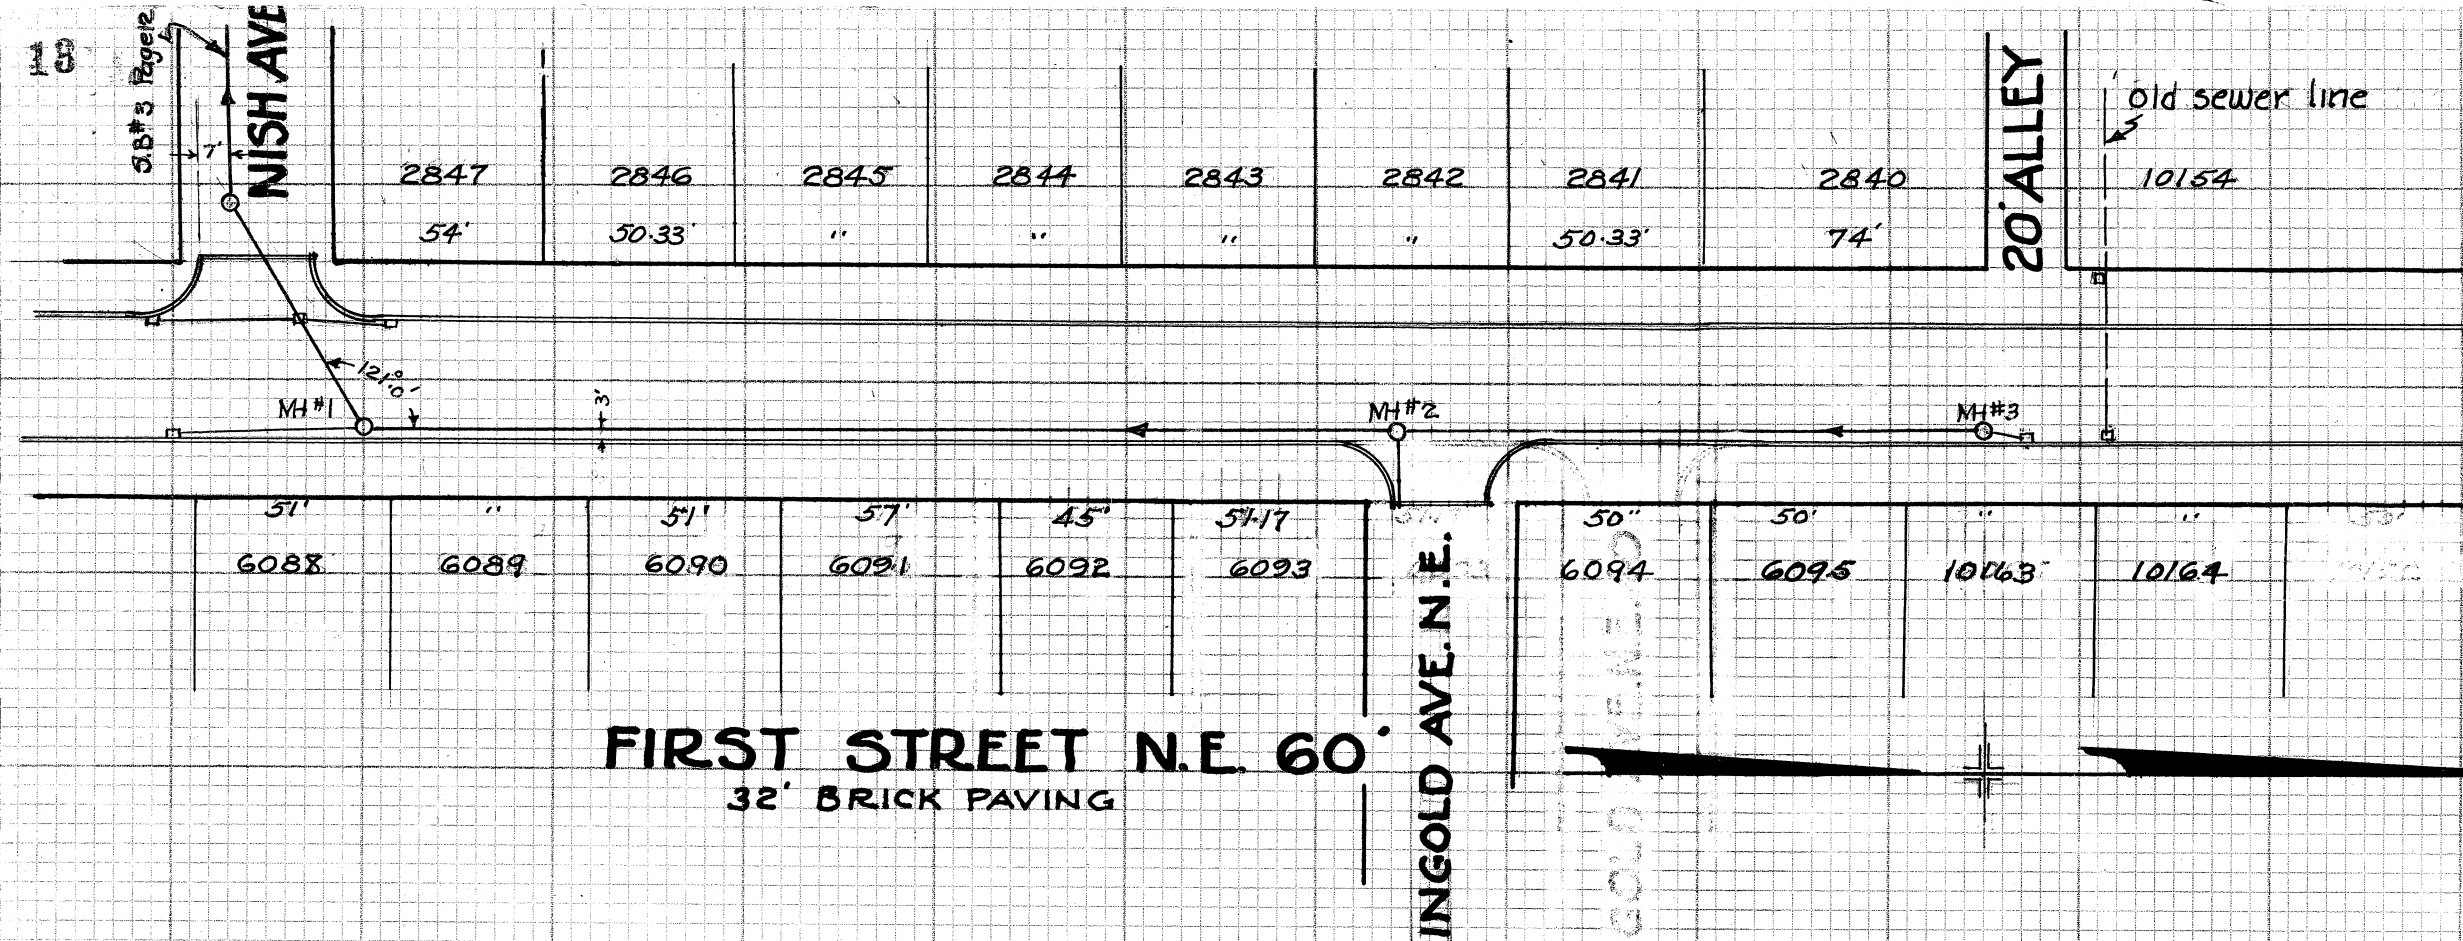

FIRST STREET N.E. STORM SEWER FROM NISH AVE. N.E. 424' NORTH


BUILT IN 1934 BY THE STATE HIGHWAY DEPT.
ELMER VOGT, GENERAL CONTRACTORS; STATE
HIGHWAY DEPT, DESIGNERS ALSO BUILT UNDER
THEIR SUPERVISION, PRELIMINARY NOTES, FIELD
BOOK 114, PAGE 25; FINAL MEASUREMENTS, FIELD
BOOK 120 PAGE 76, AND FIELD BOOK 123 PAGES 65
AND 68; PLAN FILE NO-P 150; ACCESSION NO. 1239
PLOTTED DEC. 6, 1935 BY H. RAUBER, SCALE, VER. 1"=5'
HOR. 1"=50'

FIRST STREET N.E. 60'
32' BRICK PAVING

INGOLD AVE. N.E.

20' ALLEY

old sewer line
10164

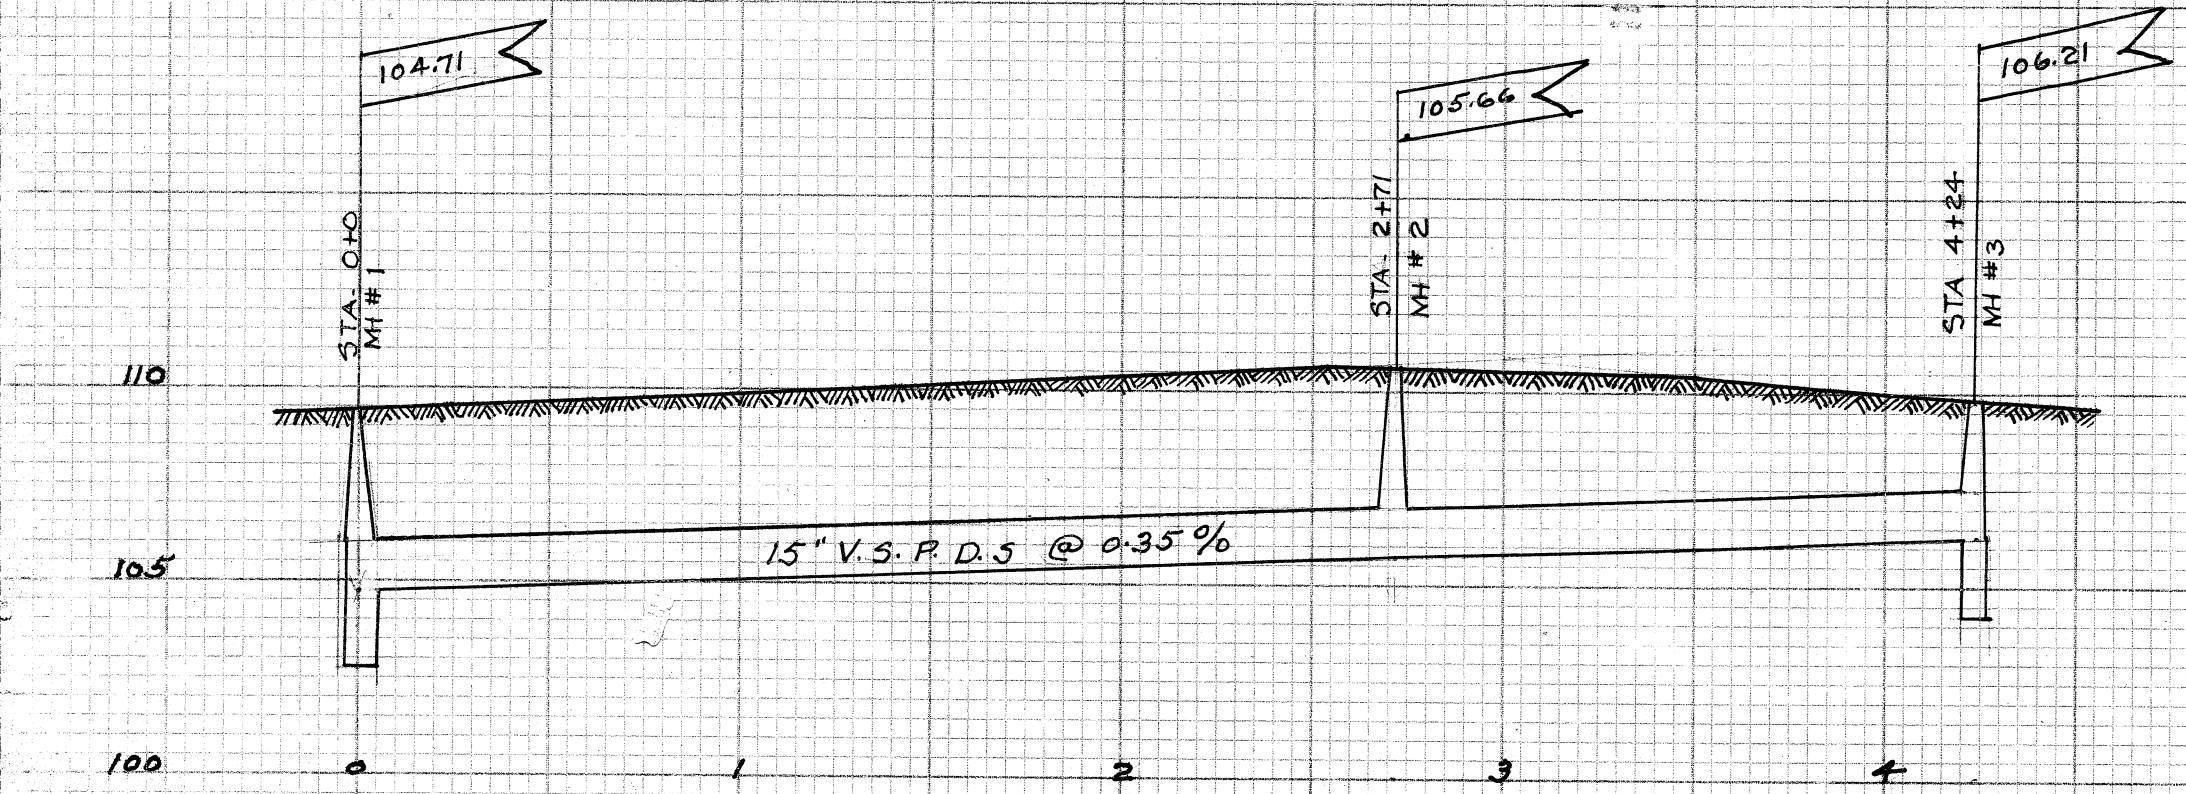

BENCH MARKS

HYD. #201 AT NISH AVE. N.E. & 1ST N.E. - ELEV-112.76
S.E. COR. OF TOP STEP AT R TO HSE #1620 - 1ST N.E. - ELEV-115.38