


MEDILL AVE. N.E. STORM
SEWER-SEE SEWER BOOK
NO 2, PAGE 34. FINALS N.B.
102 P. 17

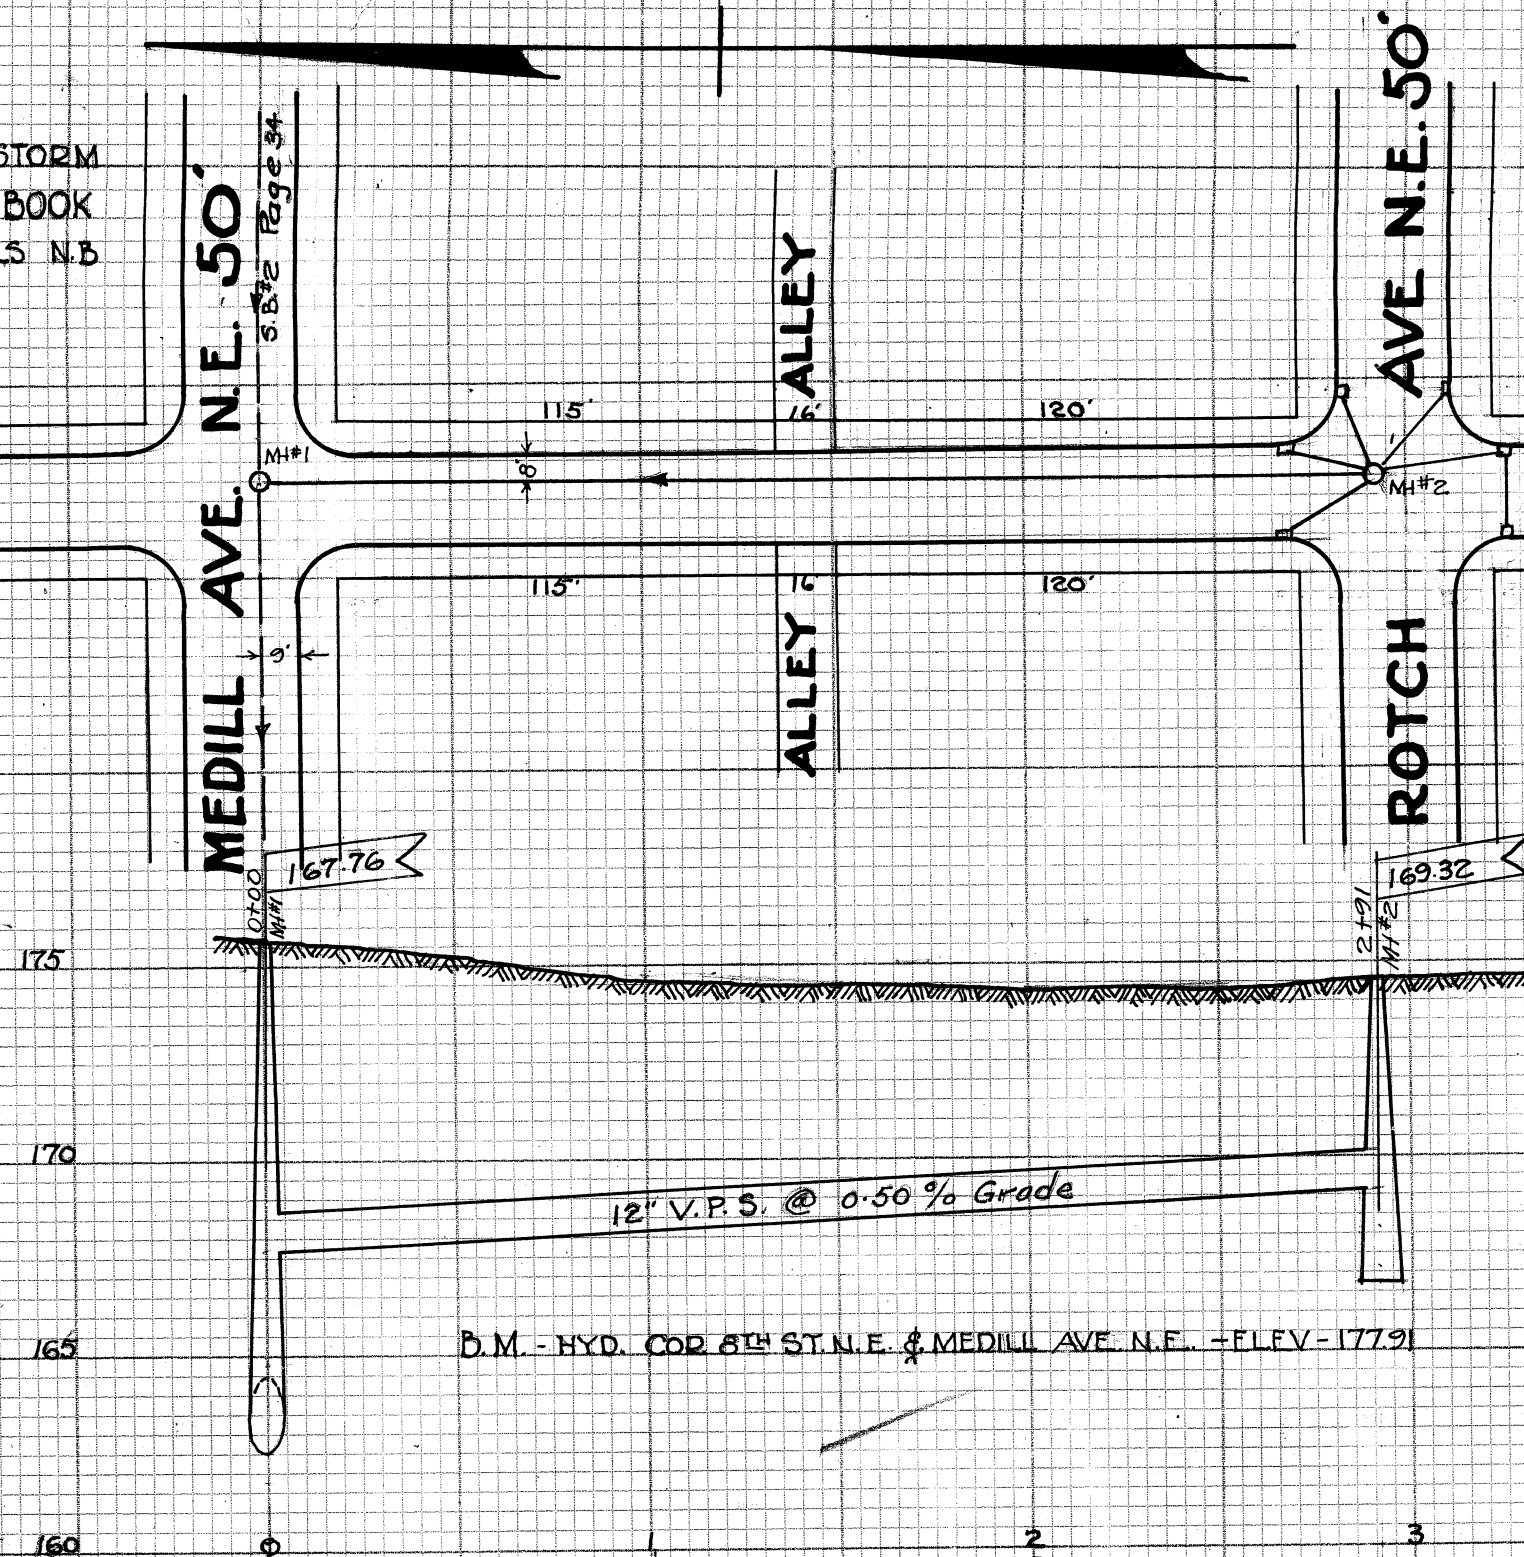


8TH ST. N.E. STORM SEWER

FROM MEDILL AVE. N.E. SOUTH TO ROTCH AVE. N.E.

BUILT IN 1935 BY W.P.A. PROJECT NO. 3-76-320; DESIGNED BY
CITY ENGINEERING DEPT.; C.F. RICE, CITY ENGINEER; JULIUS
WITTMAN, FOREMAN AND INSPECTOR; PRELIMINARY NOTES
FIELD BOOK 118 P-39; CONSTRUCTION NOTES FIELD BOOK 129 P-77
FINAL NOTES, FIELD BOOK 123 P-67; PLAN FILE NO. S.E. 321
ACC. NO. 1290; PLOTTED DEC. 13 1935 BY H. RAUBER
SCALE VER. 1"=5' HOR. 1"=50'

CONNECTICUT AVE. S.E. STORM SEWER FROM TREMONT AVE. S.E. TO 16TH ST. S.E.

BUILT IN 1935 BY W.P.A. PROJECT NO. 3-76-6;
DESIGNED BY CITY ENGINEERING DEPT., C.F. RICE, CITY ENGINEER; JULIUS WITTMAN,
FOREMAN AND INSPECTOR; CONSTRUCTION
NOTES, FIELD BOOK 128, PAGES 15 & 22;
FINAL NOTES, FIELD BOOK 123 PAGE 71
PLAN FILE NO. SE 313; ACC. NO. 1258
PLOTTED JAN. 23 1936 BY H. RAUBER
SCALE VER. 1"=5' ; HOR. 1"=50'

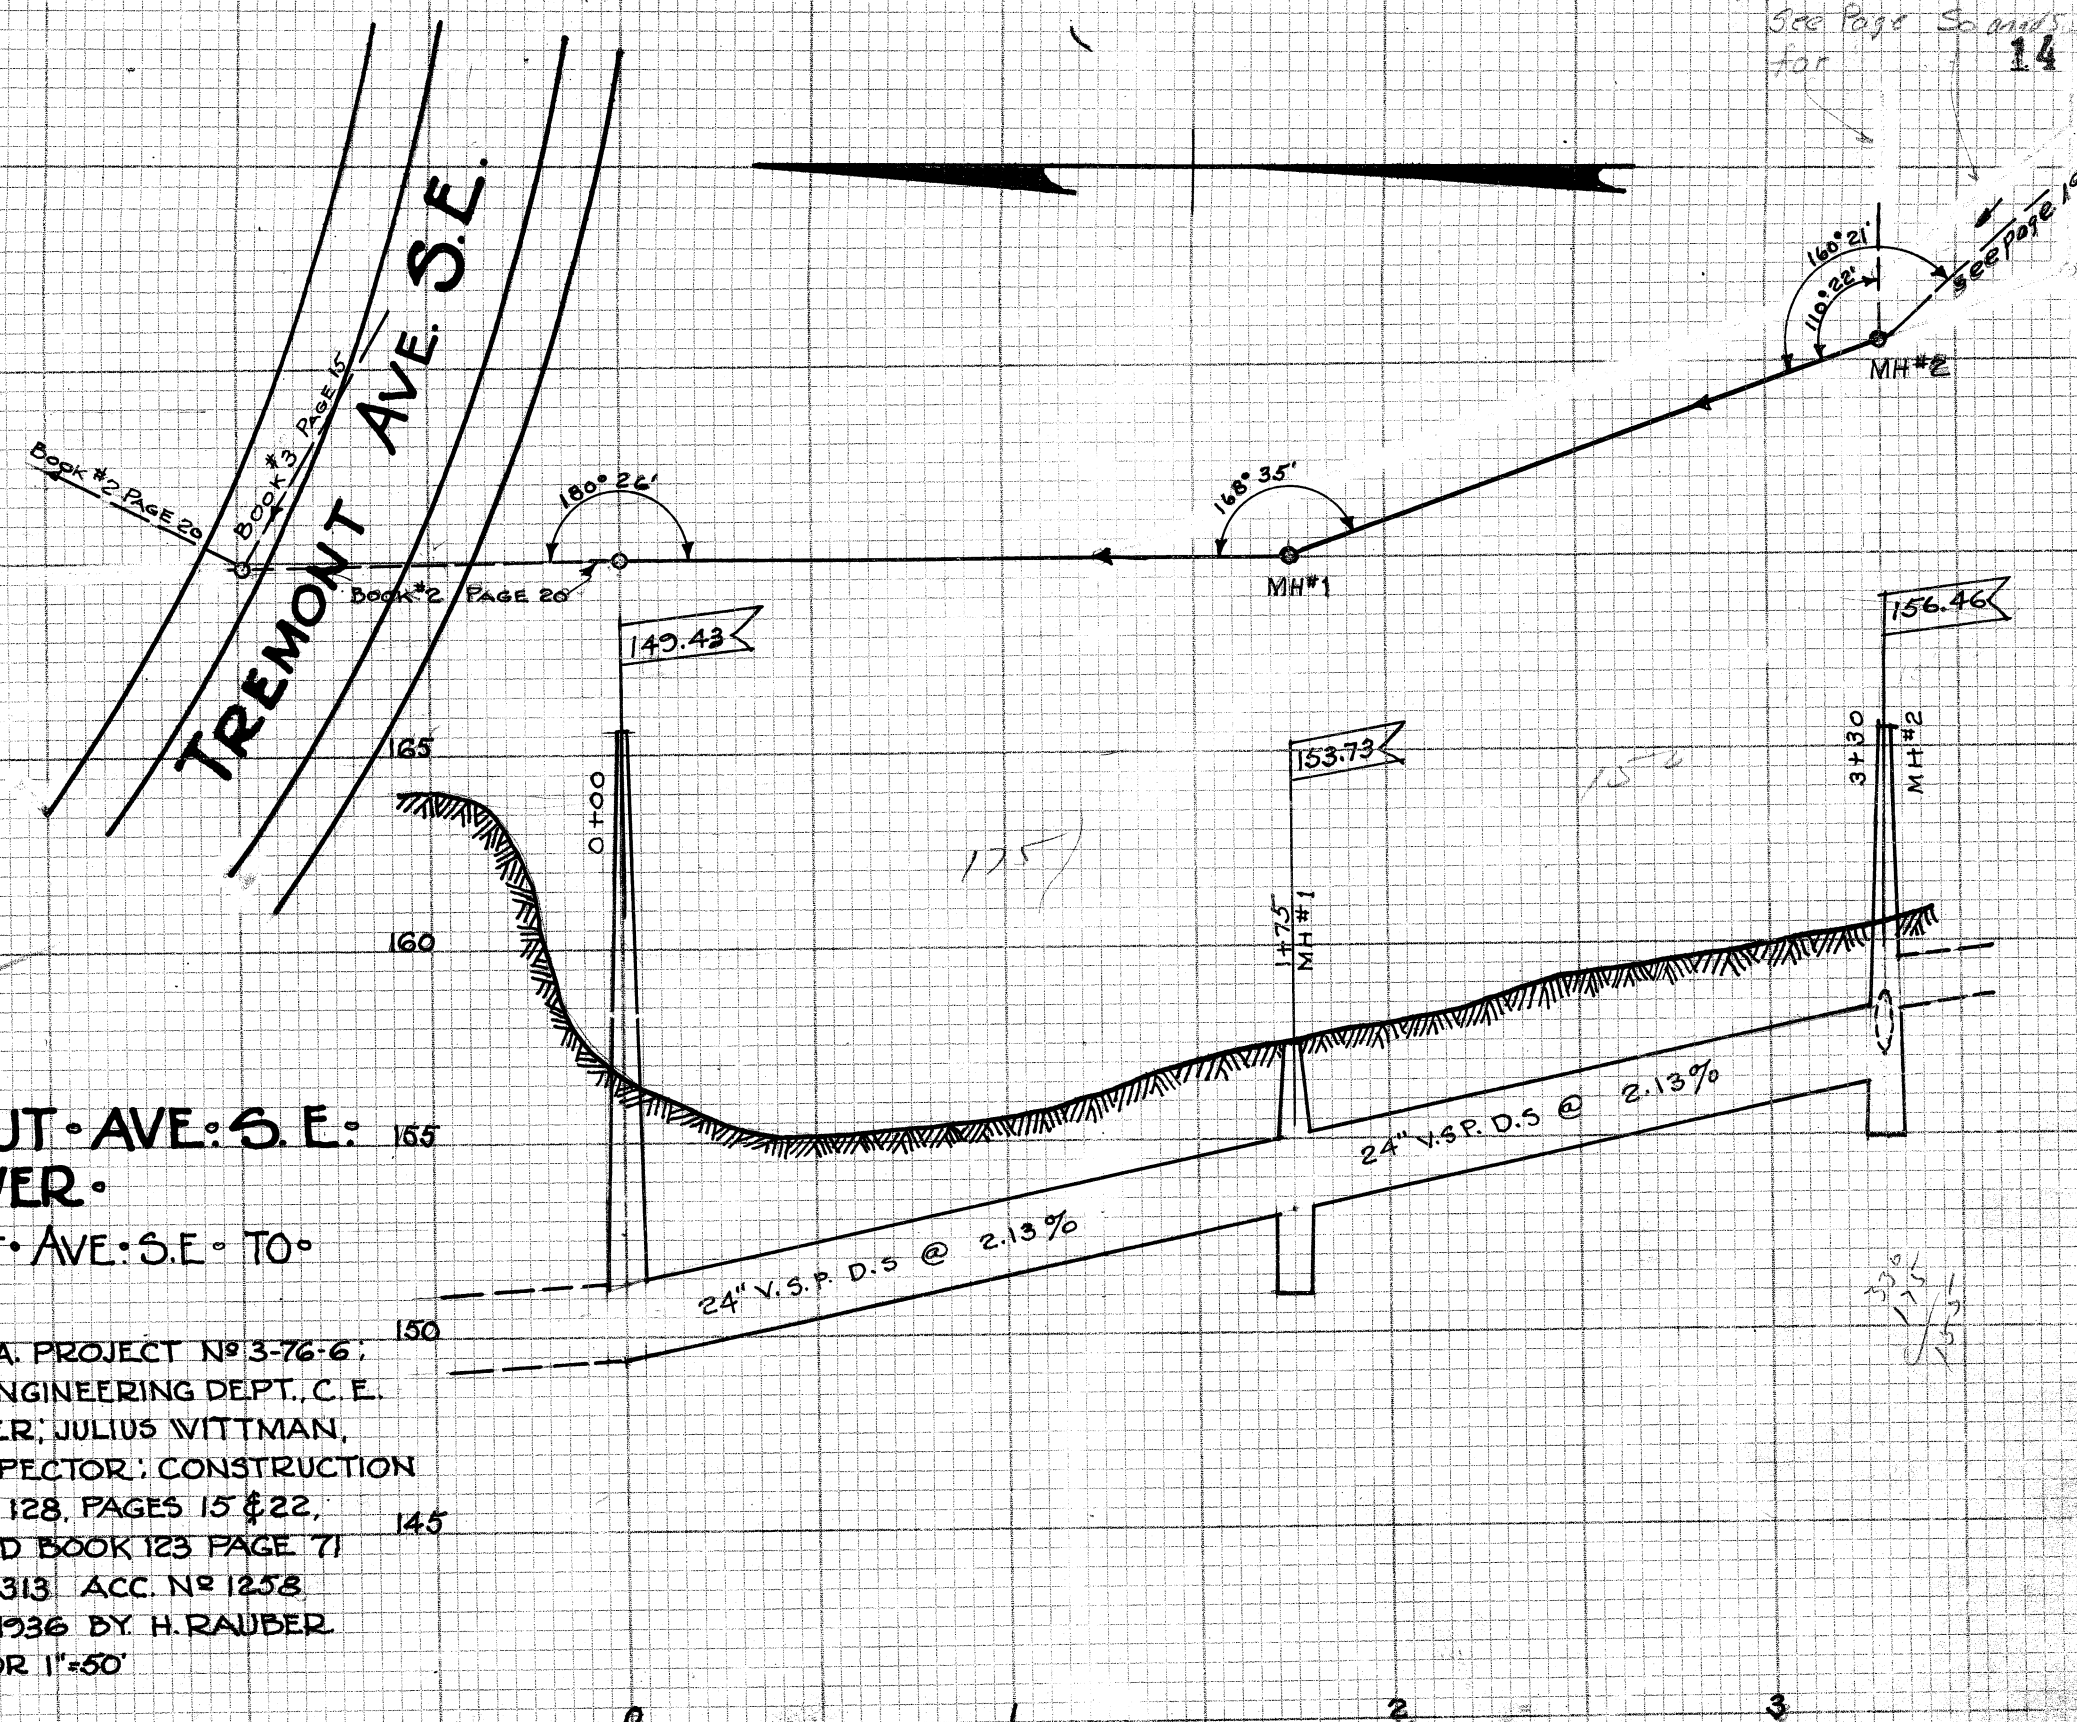

See Page 14 for

150
145
140