
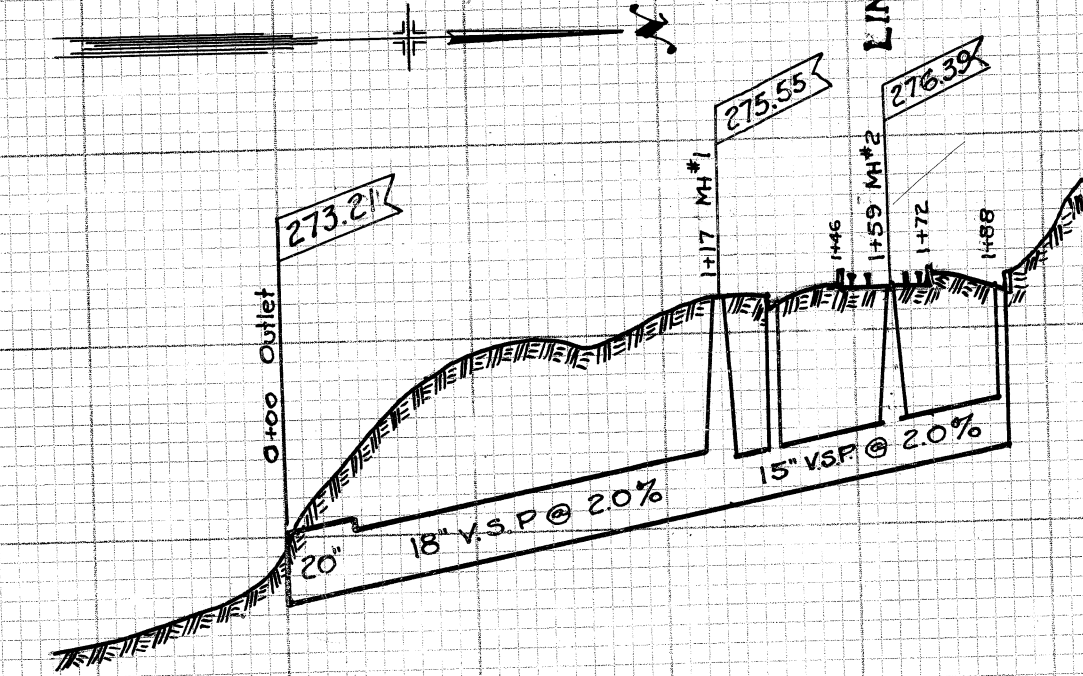
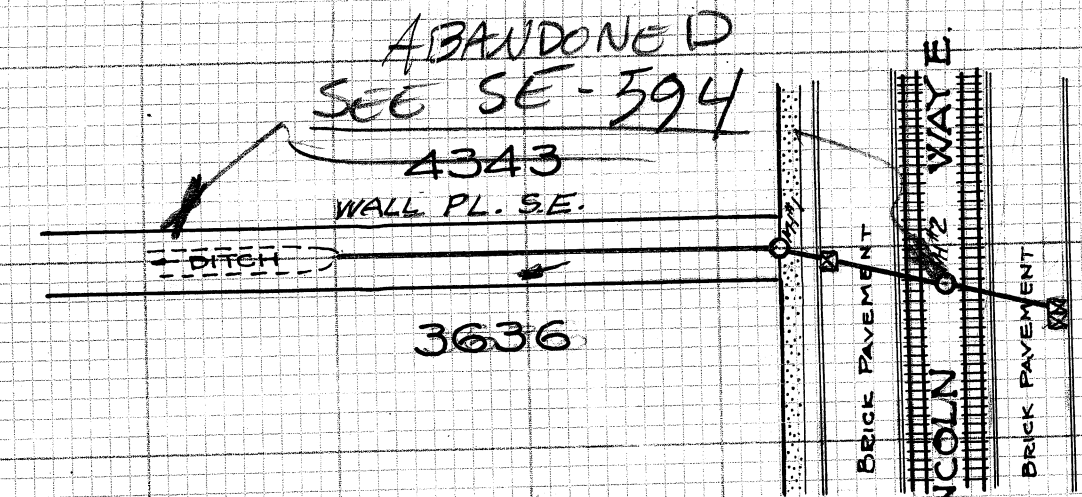


1ST ST. N.W. STORM SEWER

FROM 1ST ST. N.W. TO TUSCARAWAS RIVER.
BUILT IN 1924-25 BY UNITED ENGINEERING &
CONSTRUCTION CO. OF SANDUSKY, OHIO
C.E. RICE, CITY ENGINEER; SAM. JONES, CONST.
ENGINEER; CONSTRUCTION NOTES, FIELD BOOK
#40 PAGE 76 FINAL NOTES, FINAL BOOK #48
PAGE 37 PLOTTED FEB 6 1936 BY H. RAUBER
SCALE 1"=50' HOR.; 1"=5' VER.

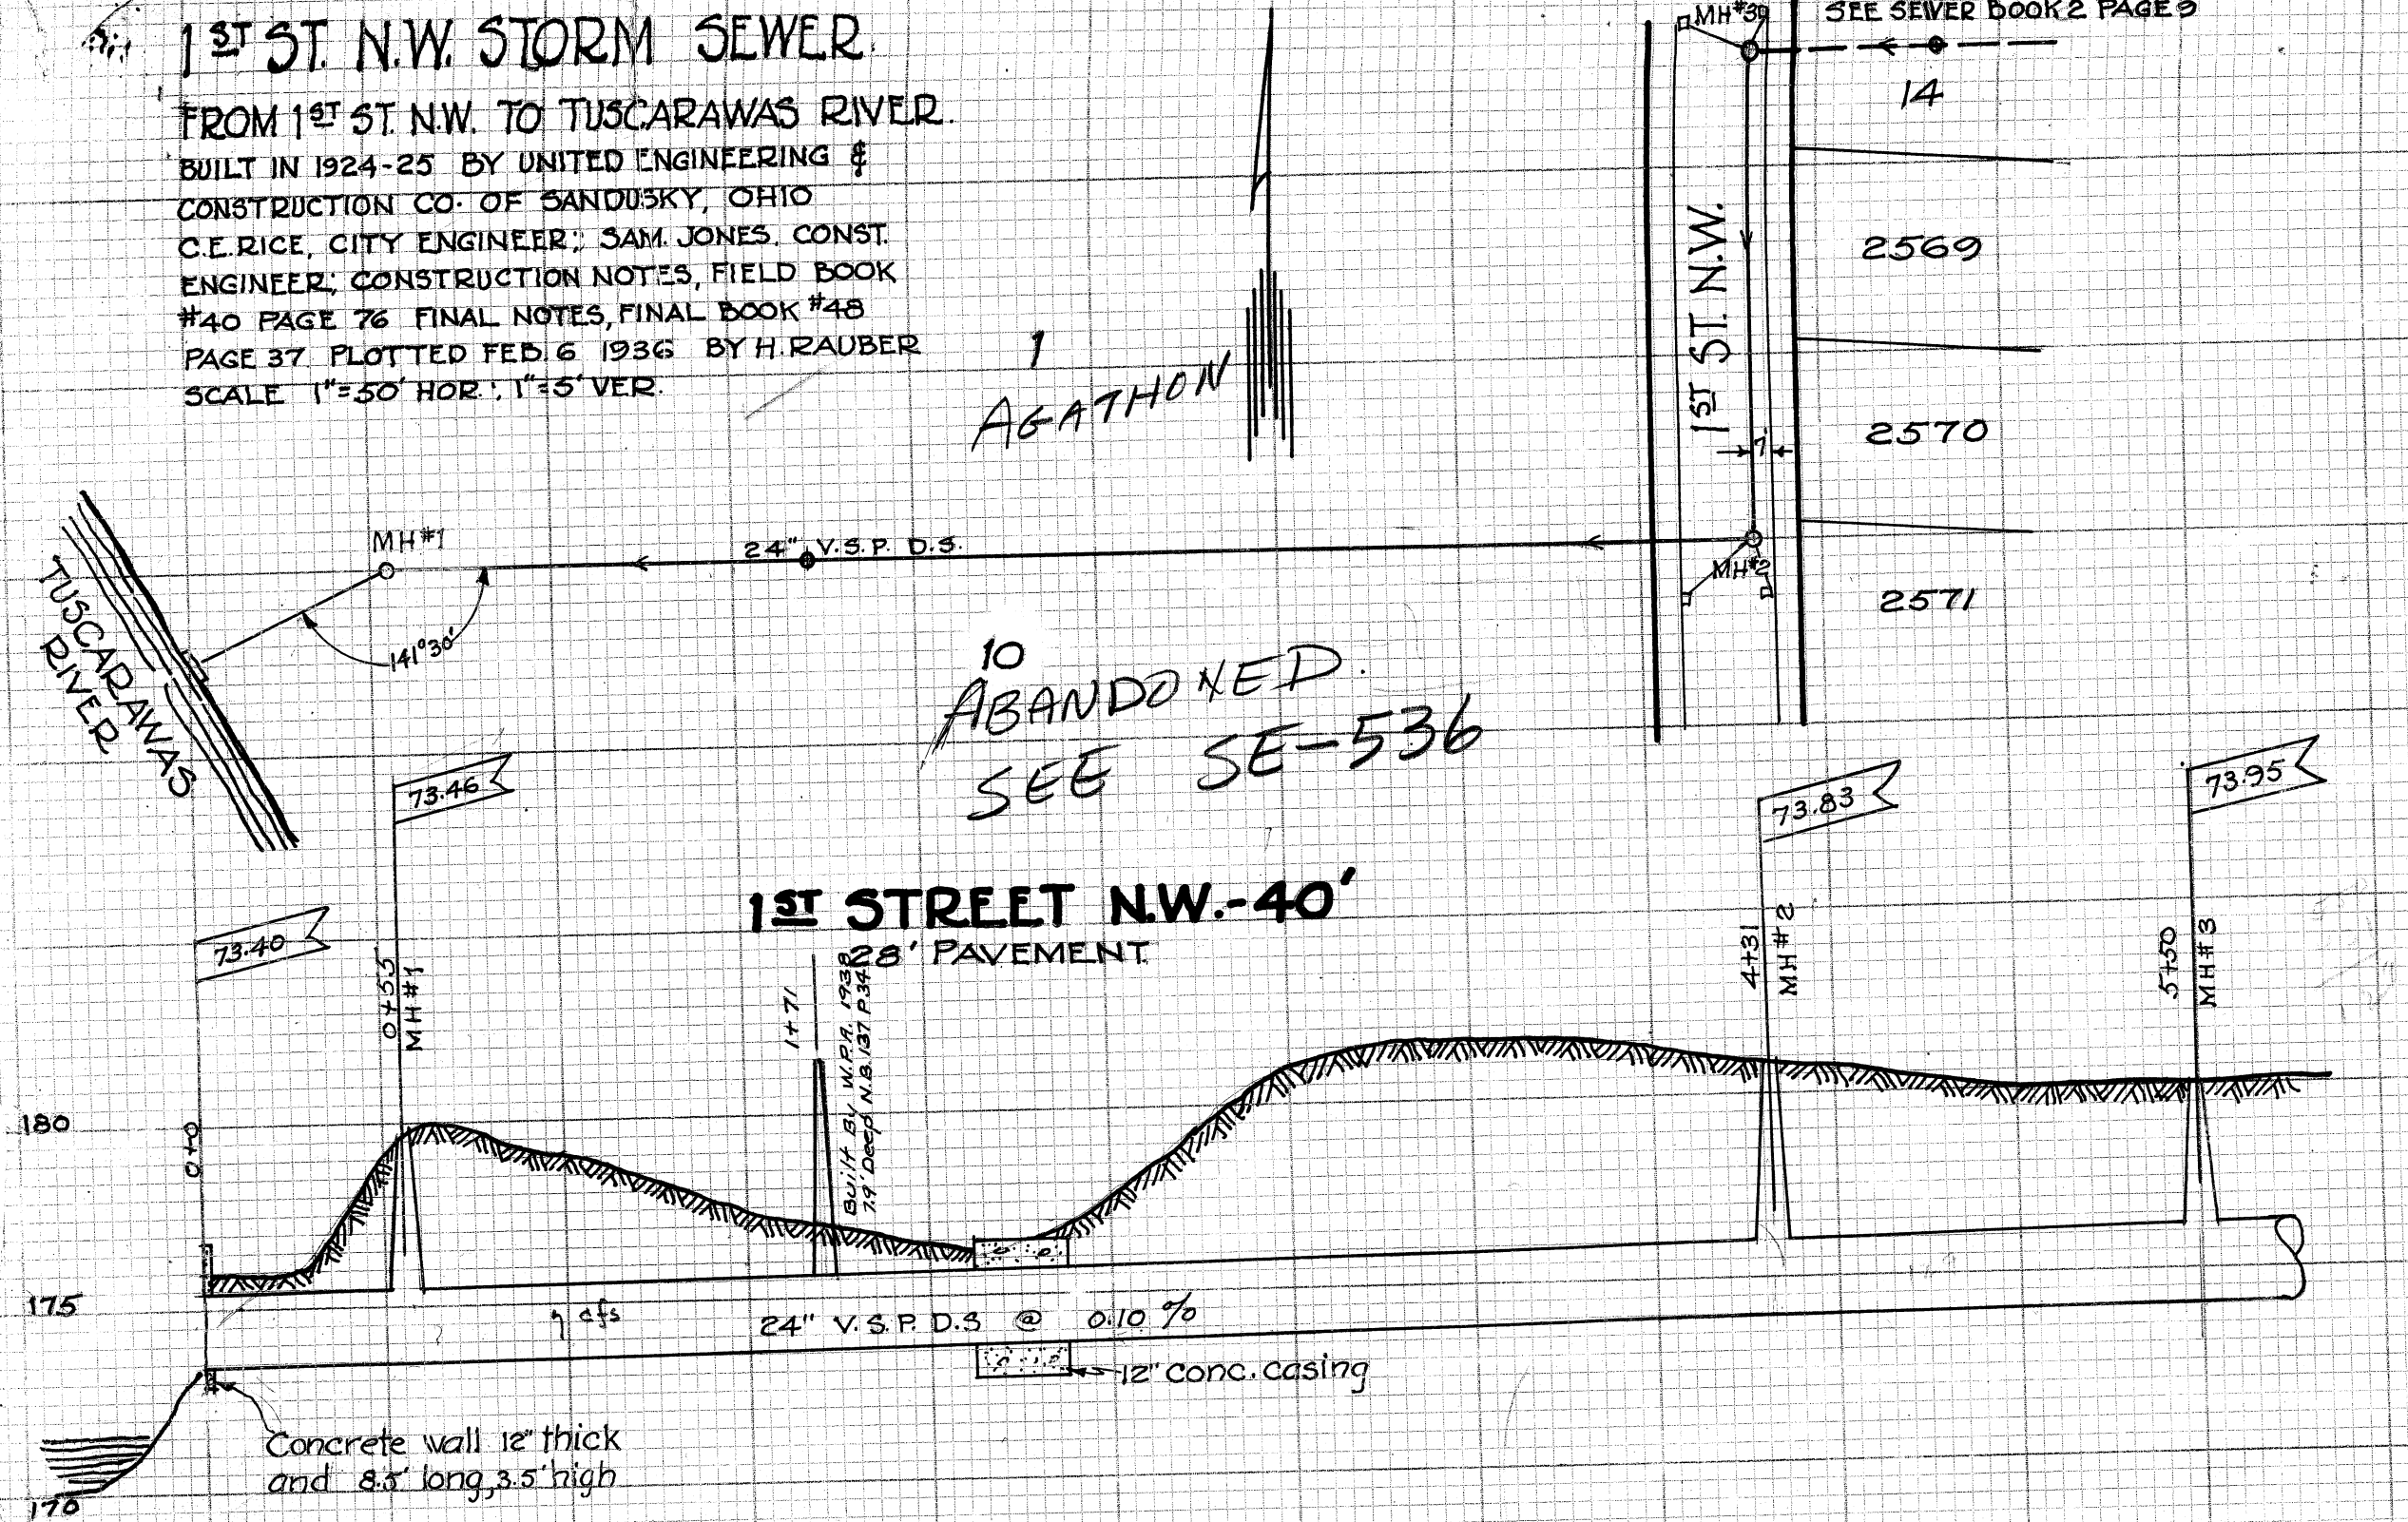

WALL PL. SW STM SEW

BUILT SPRING 1935 BY FERA
DESIGNED BY CITY ENGINEERING
DEPT ~ C.E. RICE CITY ENGINEER
FRANK JONES, INSP & FOREMAN
C.E. RICE CONST. ENGINEER
FINAL MEAS. NB 123 - P 45
CONST. NOTES NB 124 - P 35-36
PREM NOTES NB 114 - P 57
PLOTTED SEPT 28 1936 G.C. WALLACE
SCALE 1"=5' VER. 1"=50' HOR.

BM - Hyd 23rd St. SE and
Lincoln Way E ~ Elev = 286.99