


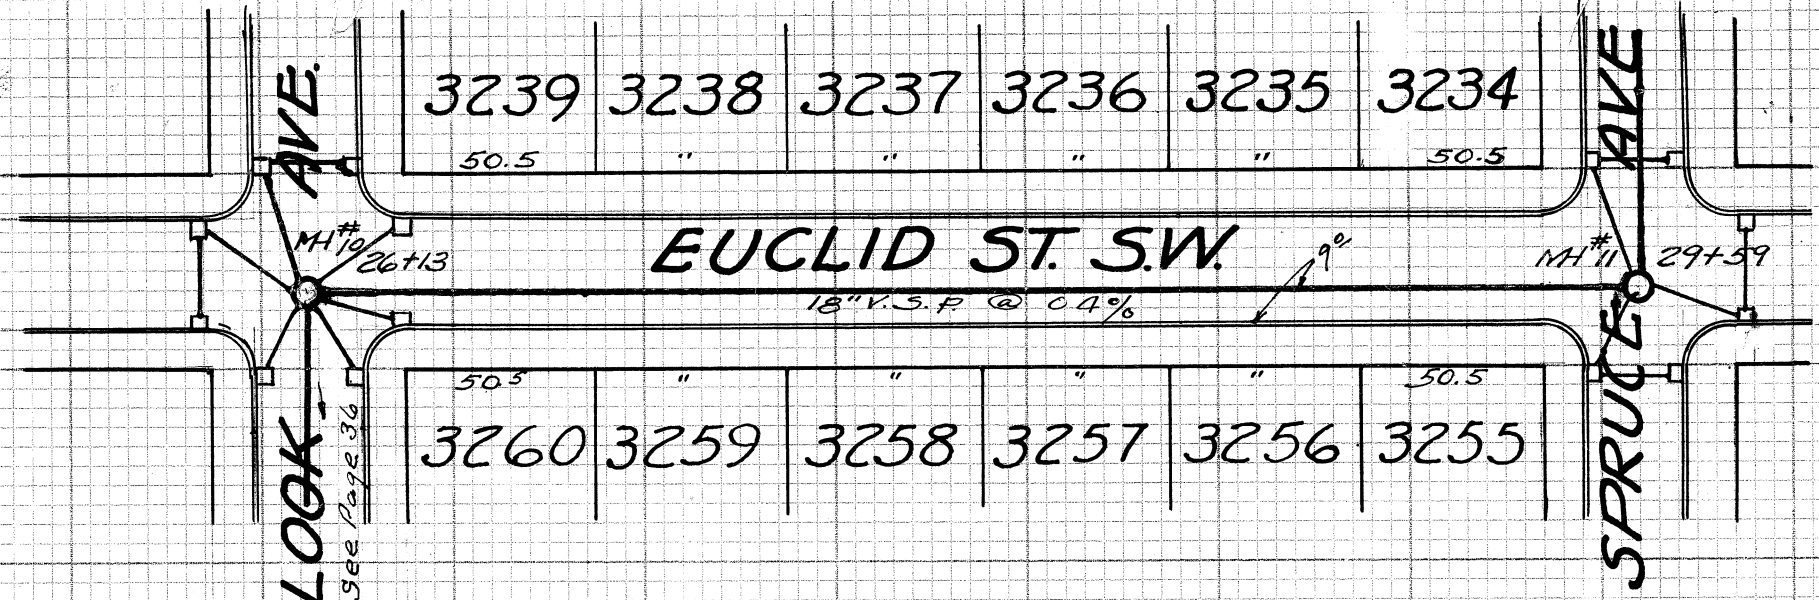


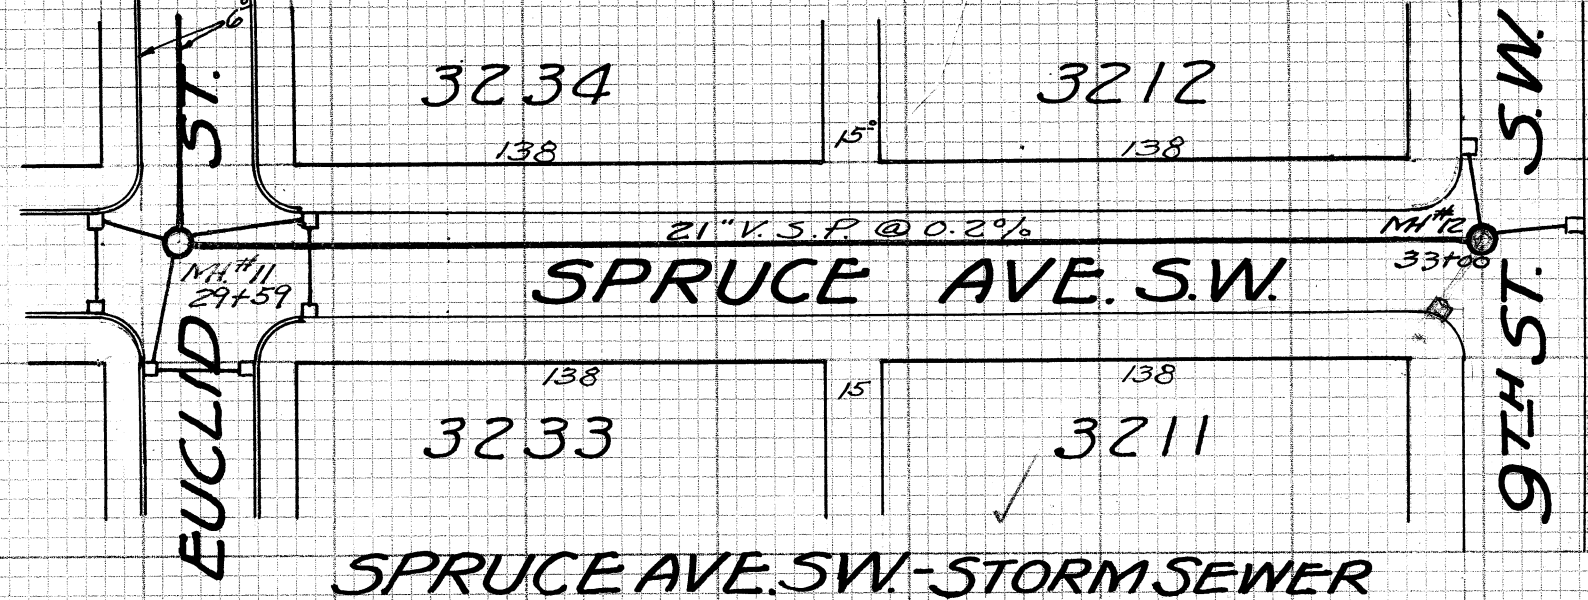

EUCLID ST. S.W. - STORM SEWER
FROM OVERLOOK AVE. TO SPRUCE AVE. S.W.
(SAME AS NOTES AT RIGHT OF PAGE)

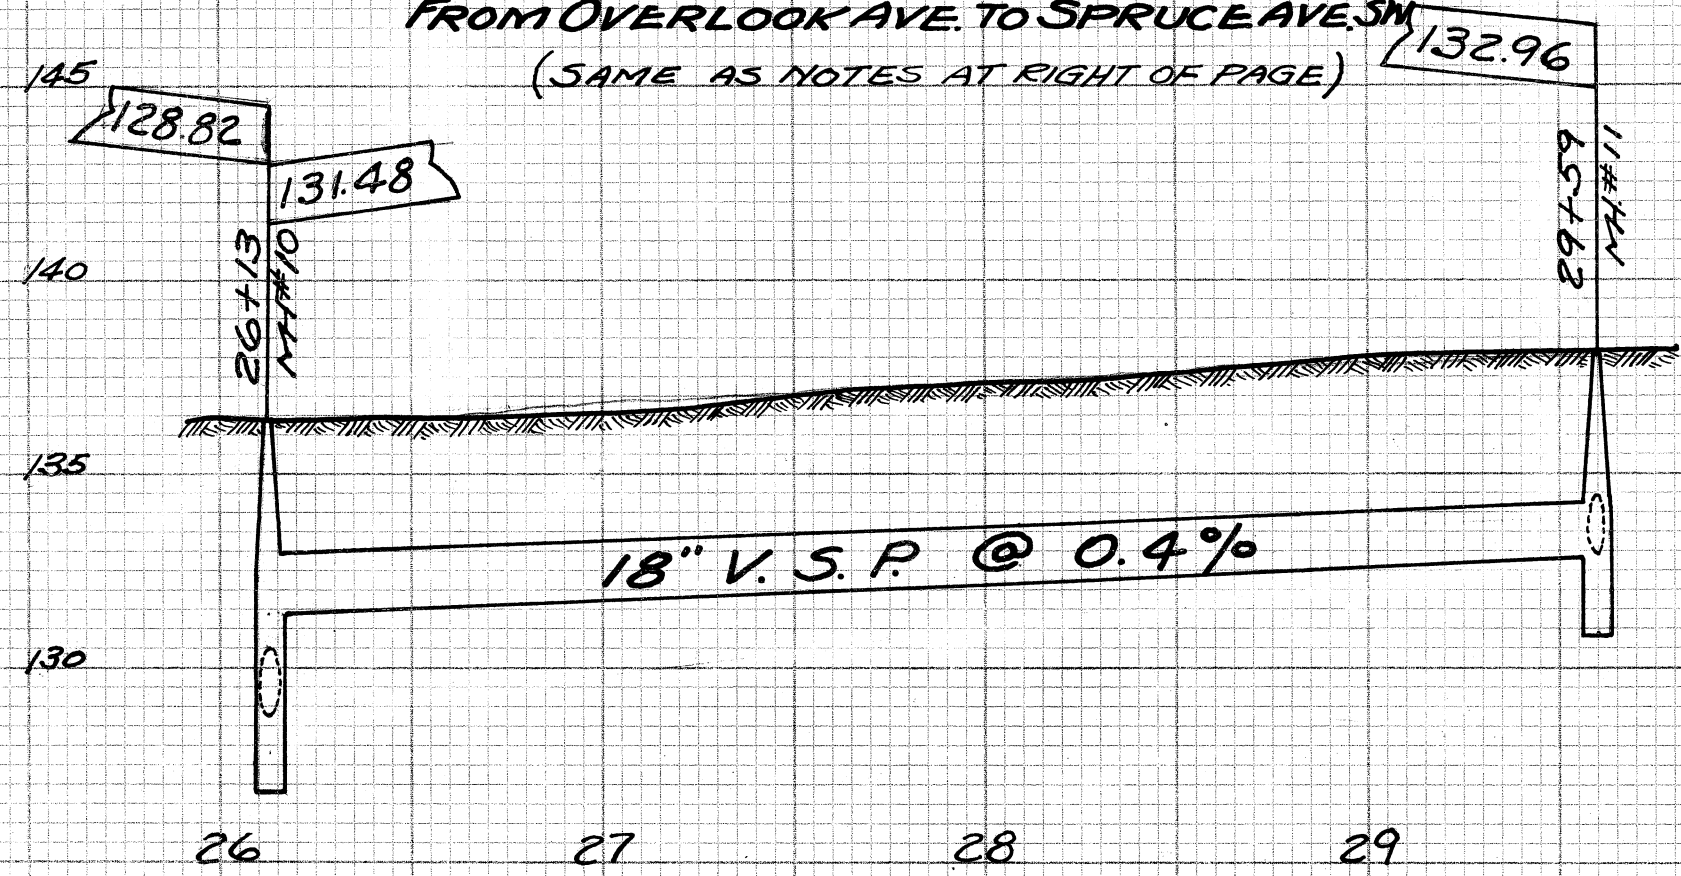

SPRUCE AVE. S.W. - STORM SEWER
FROM EUCLID ST. TO 9TH ST. S.W.
BUILT IN 1935 & 1936 BY W.P.A. JOE
CHERCONY - FOREMAN - DESIGNED
BY CITY ENGINEERING DEPT. C.E.
RICE CITY ENGINEER - H. PIPER
CONST. ENGR. PRELIM. NOTES N.B.
101-P30 & 31. CONST. NOTES 134
P. 9 & 10. FINAL NOTES N.B. 131-P68
PLOTTED 10-25-37 BY H. PIPER.
SCALE: 1" = 5' VER.
1" = 50' HOR.

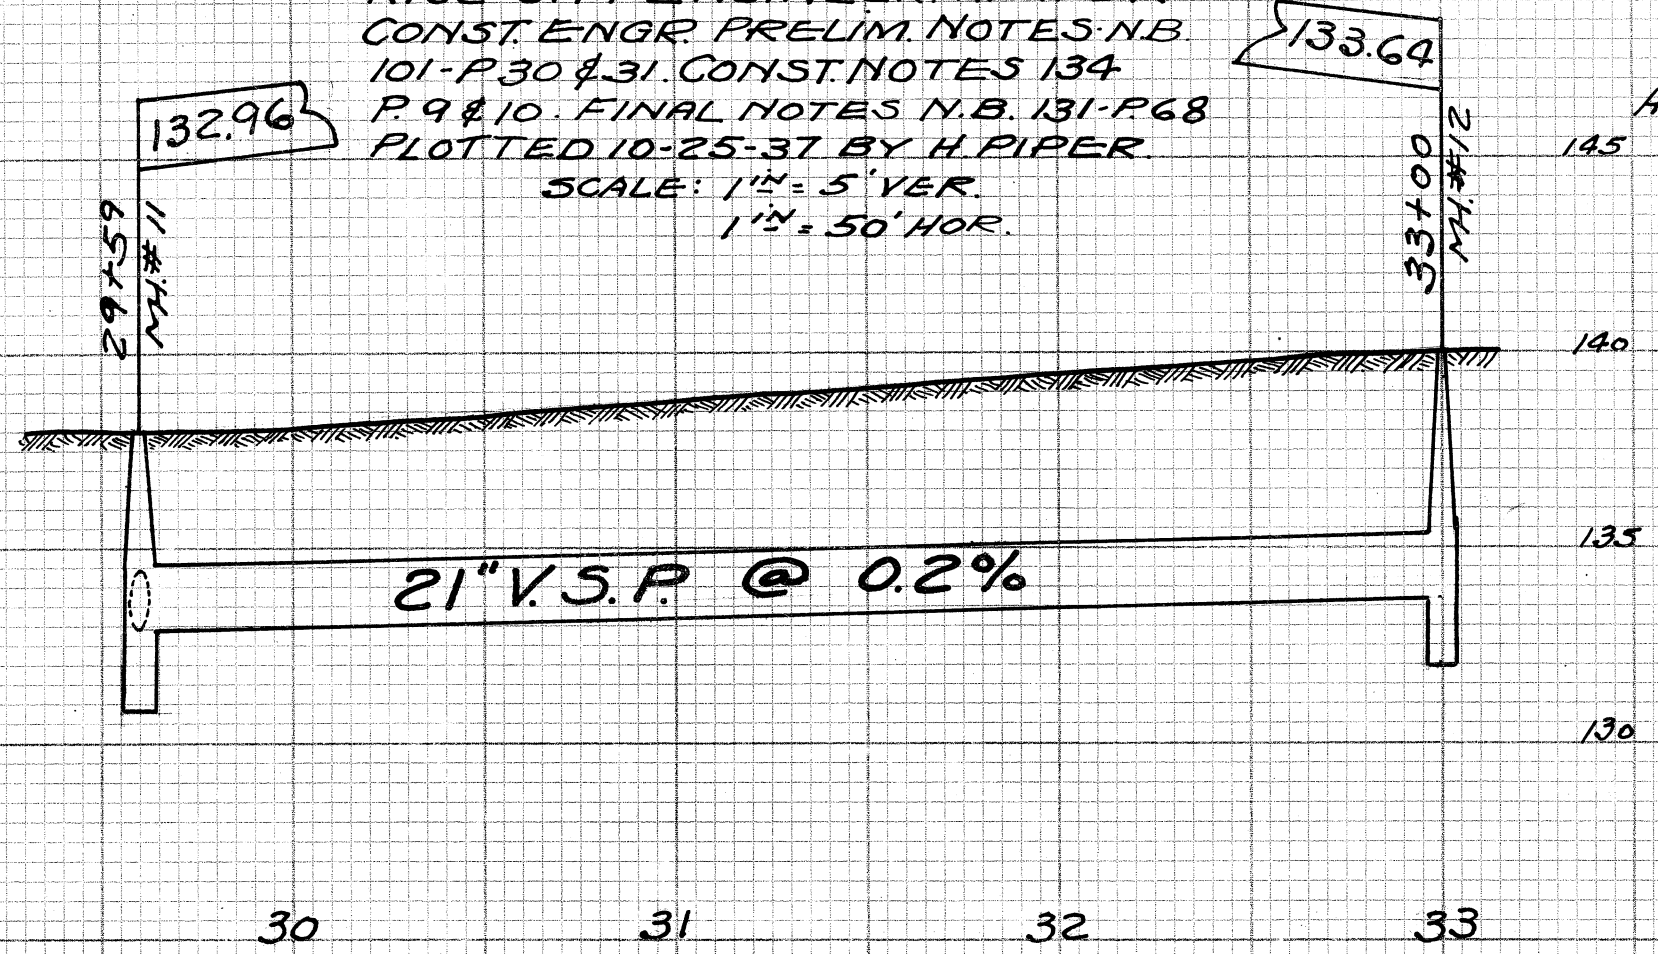

- BENCH MARKS -
HYD. #431 - No. 6 OF SPRUCE ON 9TH
ST. S.W. ELEV. = 141.92
HYD. N.W. COR. EUCLID & SPRUCE
ELEV. = 140.75