

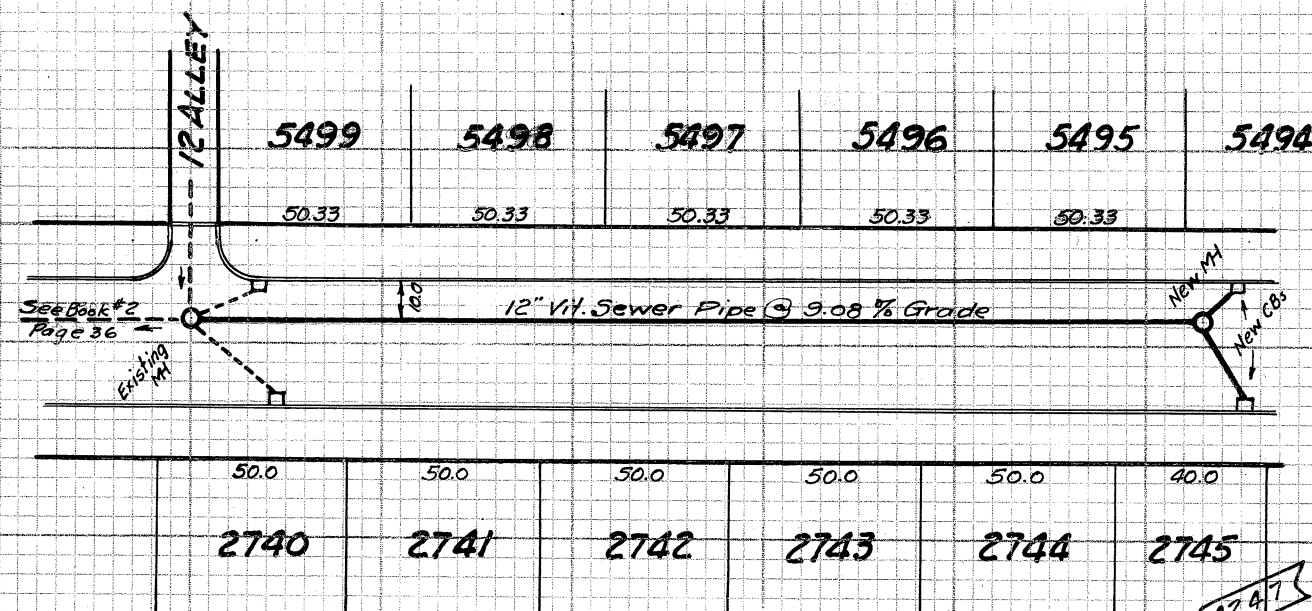


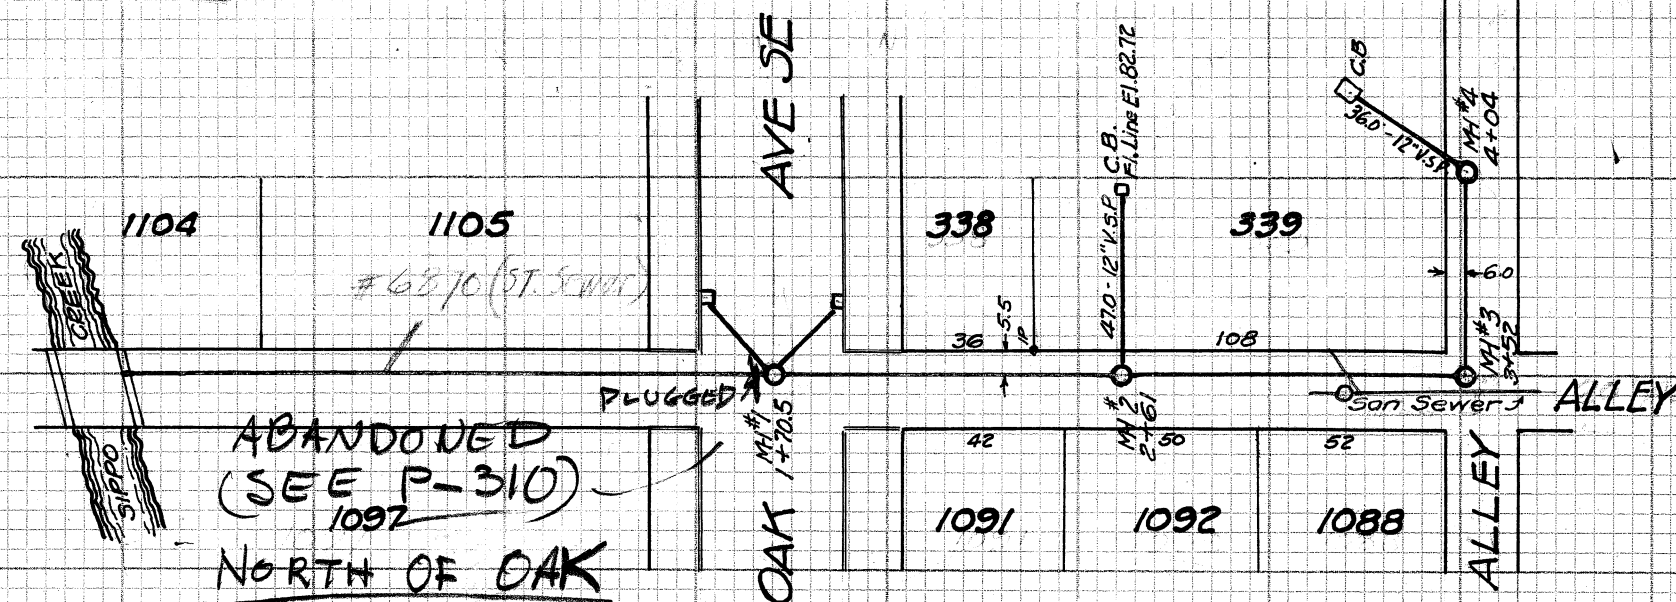


STATE AVE NE

350 FT EAST OF 1ST ST TO 620 FT EAST OF 1ST ST, SE
BUILT IN 1938 BY WPA PRIOR TO PAVING STREET
C.E. RICE CITY ENG. HARRY PIPER CONST. ENG.
PLOTTED - JANUARY 26 1939 BY GEO. C. WALLACE
PREL. NOTES CONST. NOTES 14:1 - FINAL 137:36

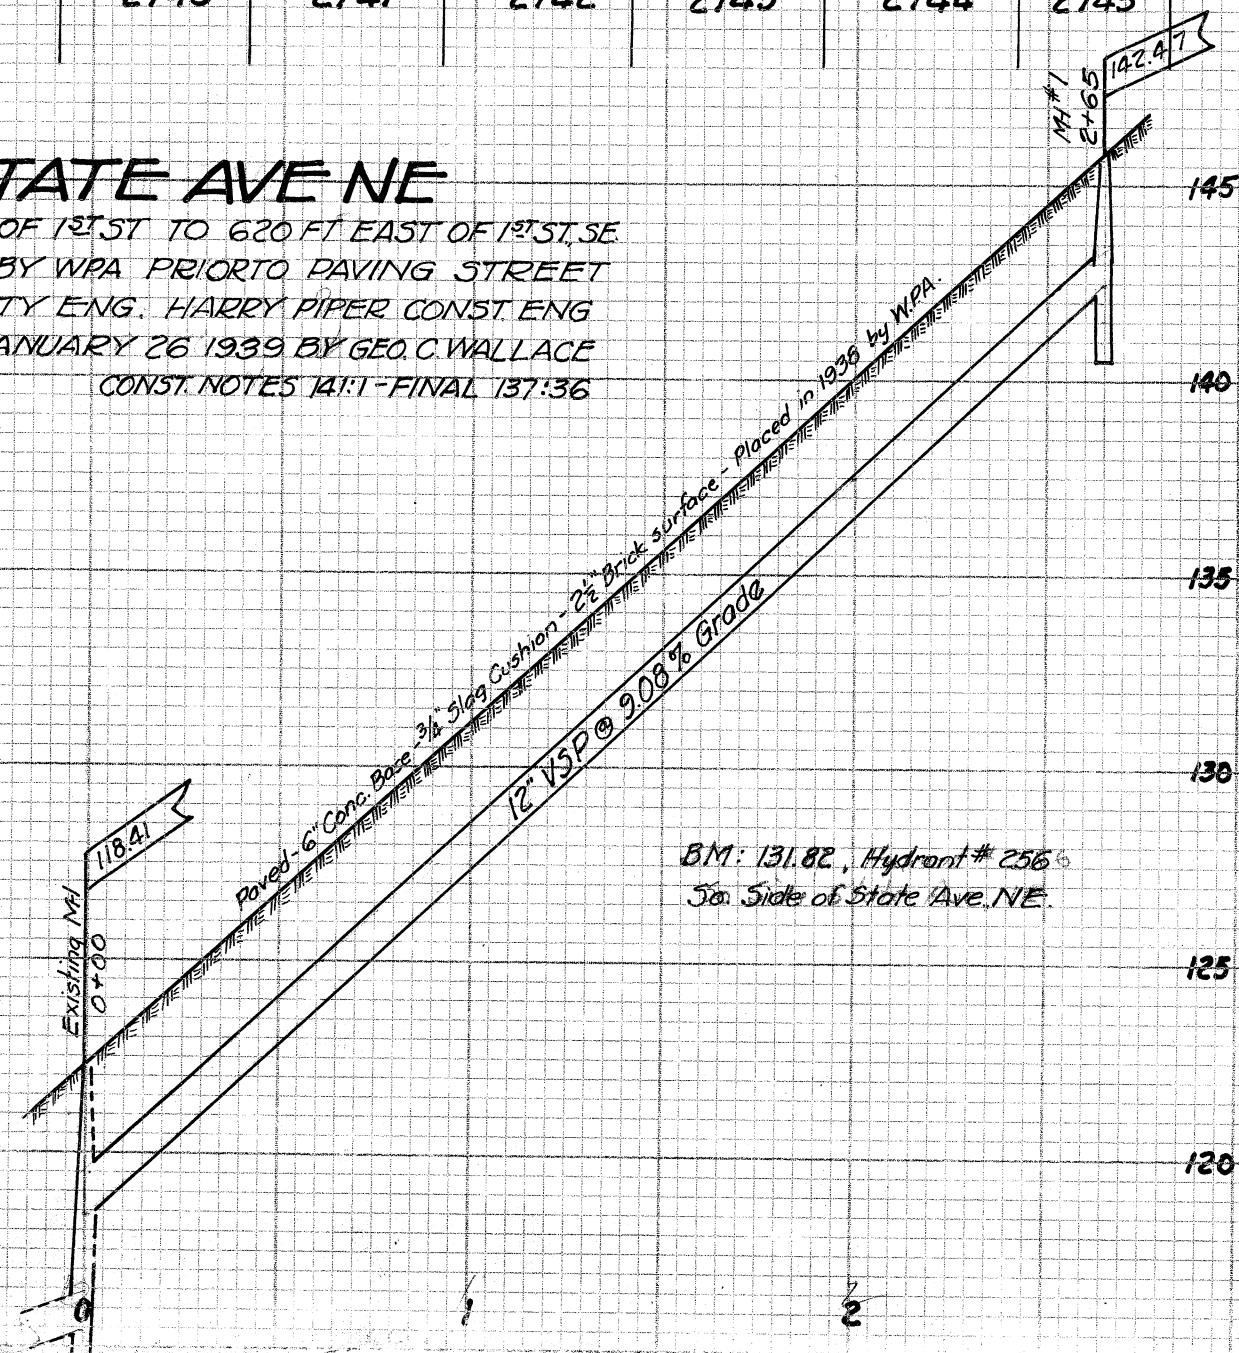

BM: Hyd. at 1st St, SW & Oak Ave, SW Elev. 87.29

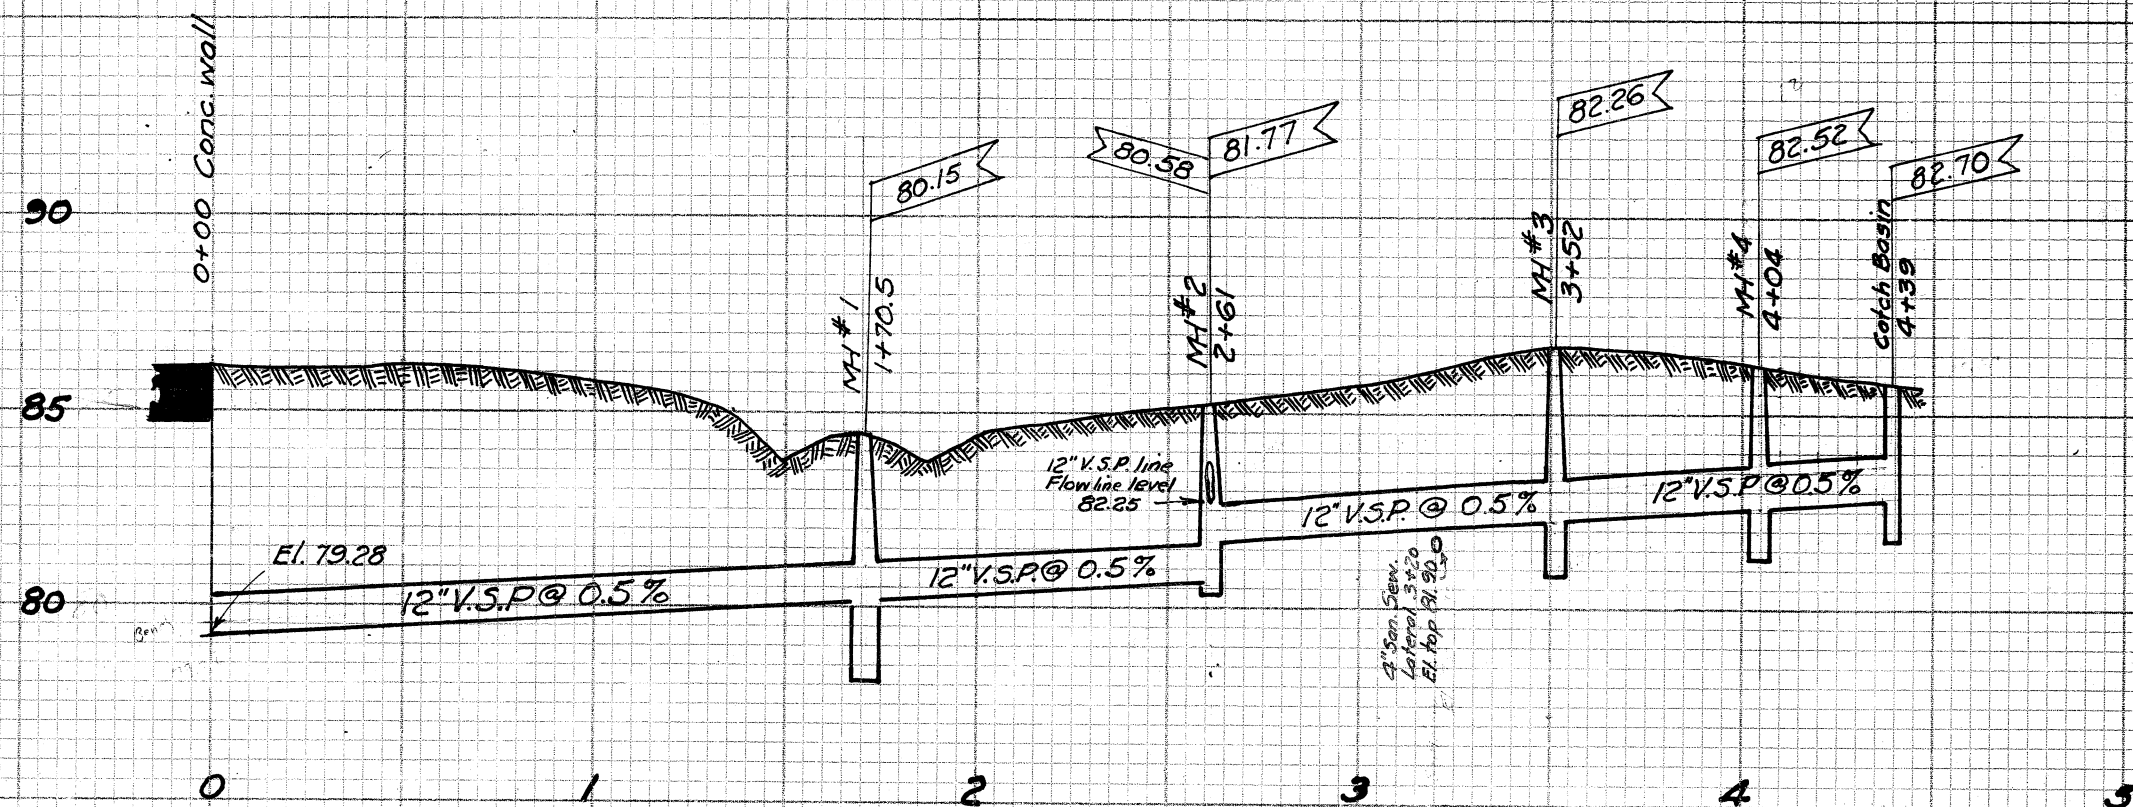

CITY BARN STORM SEWER

IN ALLEY BETWEEN 1ST & 2ND ST, SW - SIPPO CREEK SOUTHERLY
BUILT IN 1938 BY WPA (CITY FURNISH MATERIAL - WPA FURNISH LABOR)
C.E. RICE - CITY ENGINEER - HARRY PIPER CONST. ENG. - J. CHERCONY - SUPT. FOR WPA
PLOTTED MAR 13 1939 BY GEO. C. WALLACE - PRELIM NOTES - NB 138 - P. 54
CONST. NOTES NB 139 PAGE 52 - FINAL MEAS. NB 137 - PAGE 40
SCALE 1" = 5' VER. 1" = 50' HOR.