
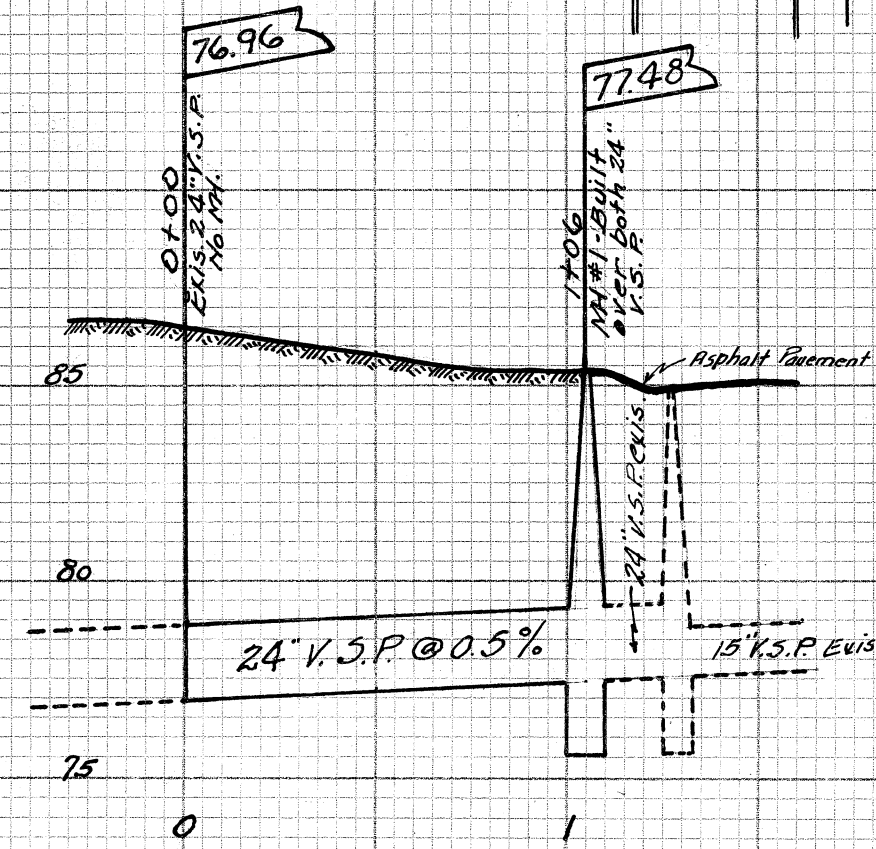
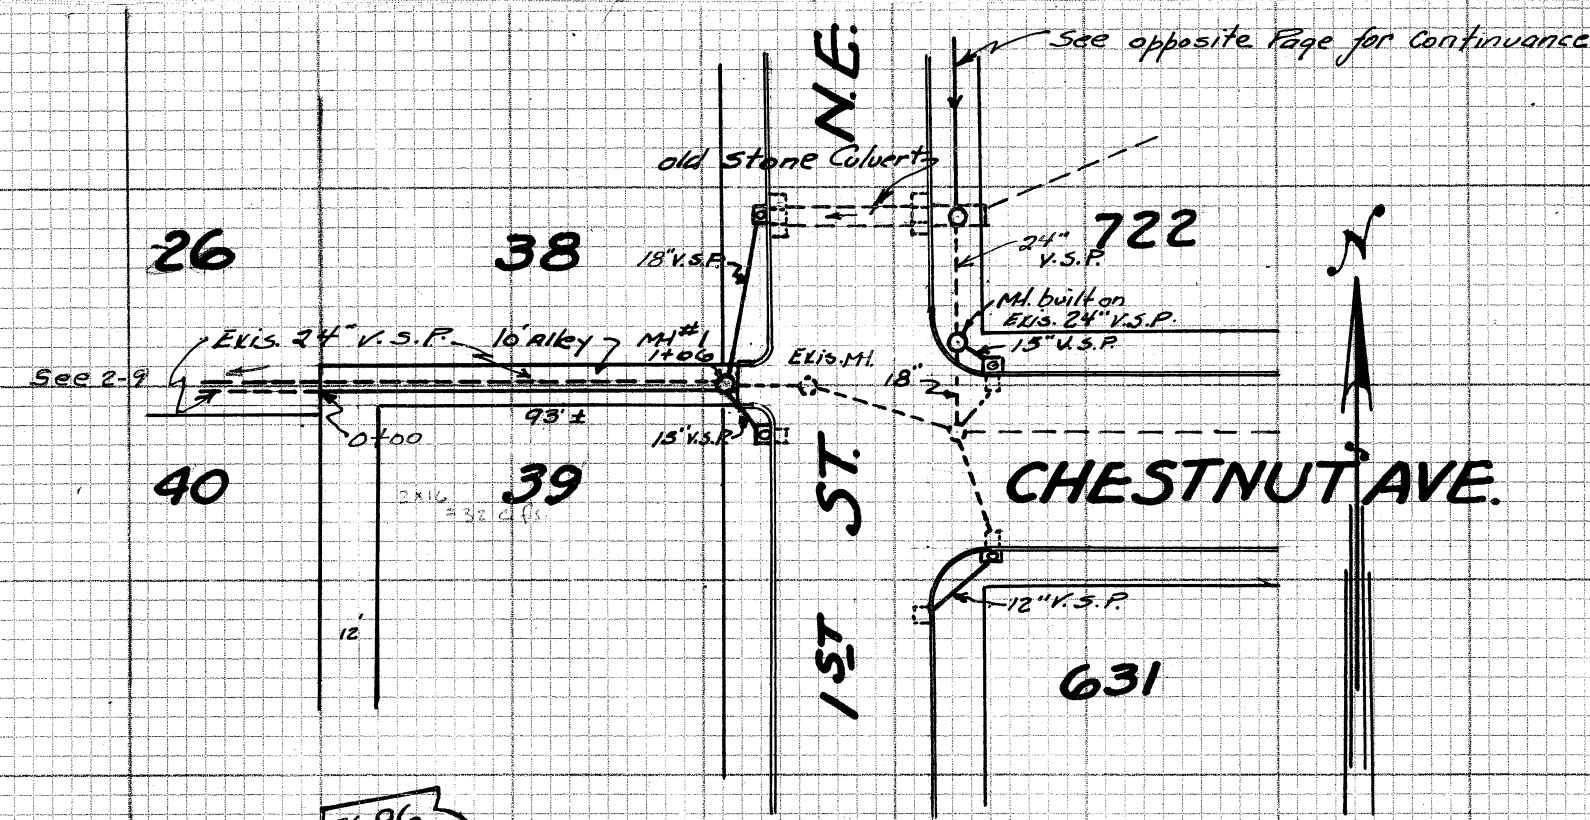


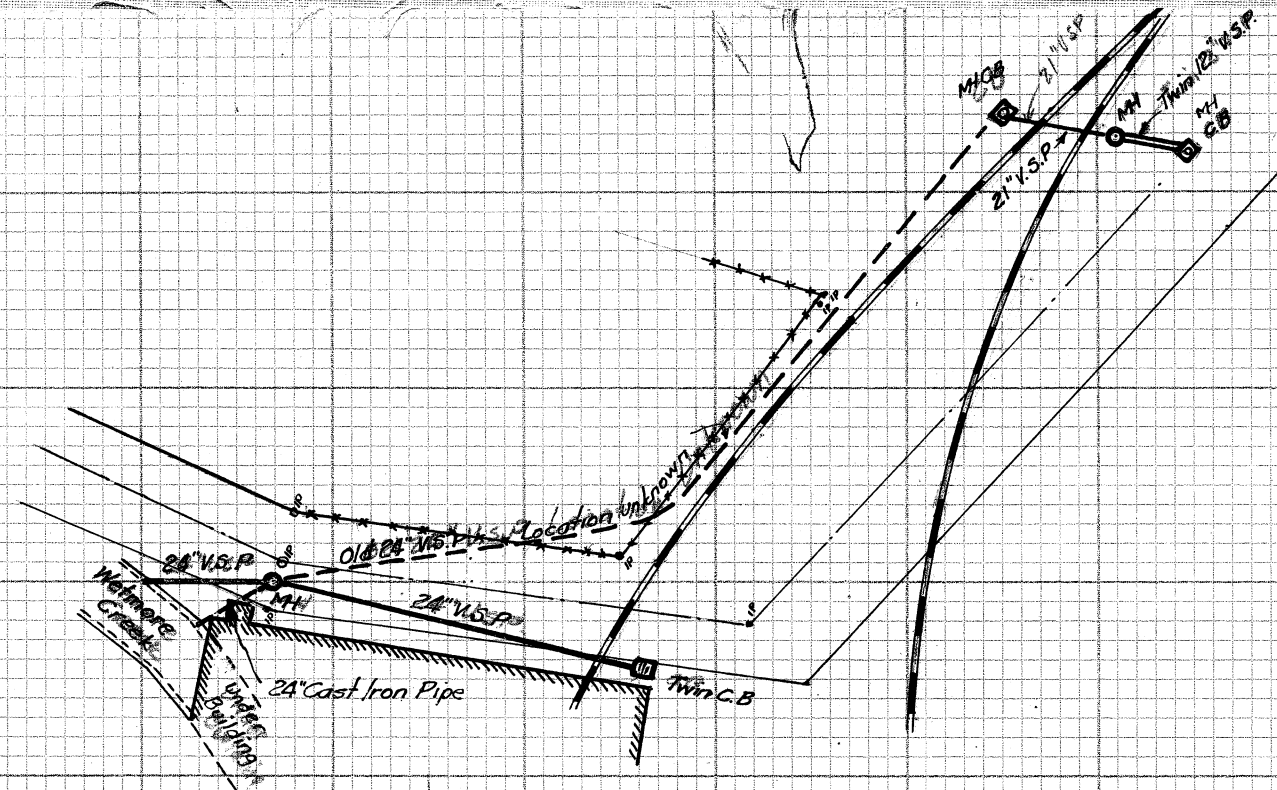

1ST ST. N.E. AT CHESTNUT STORM SEWER

FROM END OF EXISTING 24" V.S.P. 106' EAST TO 1ST ST. N.E.
Built in Nov. 1938 by W.P.A - Joe Chercony Supt.
Designed by Engineering Dept. - City of Massillon, Ohio
C. E. Rice - City Engineer - H. Piper - Constr. Engineer
Prelim. Notes - N. Book 138 - P. 29
Constr. Notes - N. Book 139 - P. 50
Final Notes - N. Book 137 - P. 42
Plotted Oct. 31 - 1939 by H. Piper
Scale - 1" = 5' Vertical - 1" = 50' Horizontal

Prop. No. 11-11-11
Comp. " " 46
Funds " 197-P. 10-41