


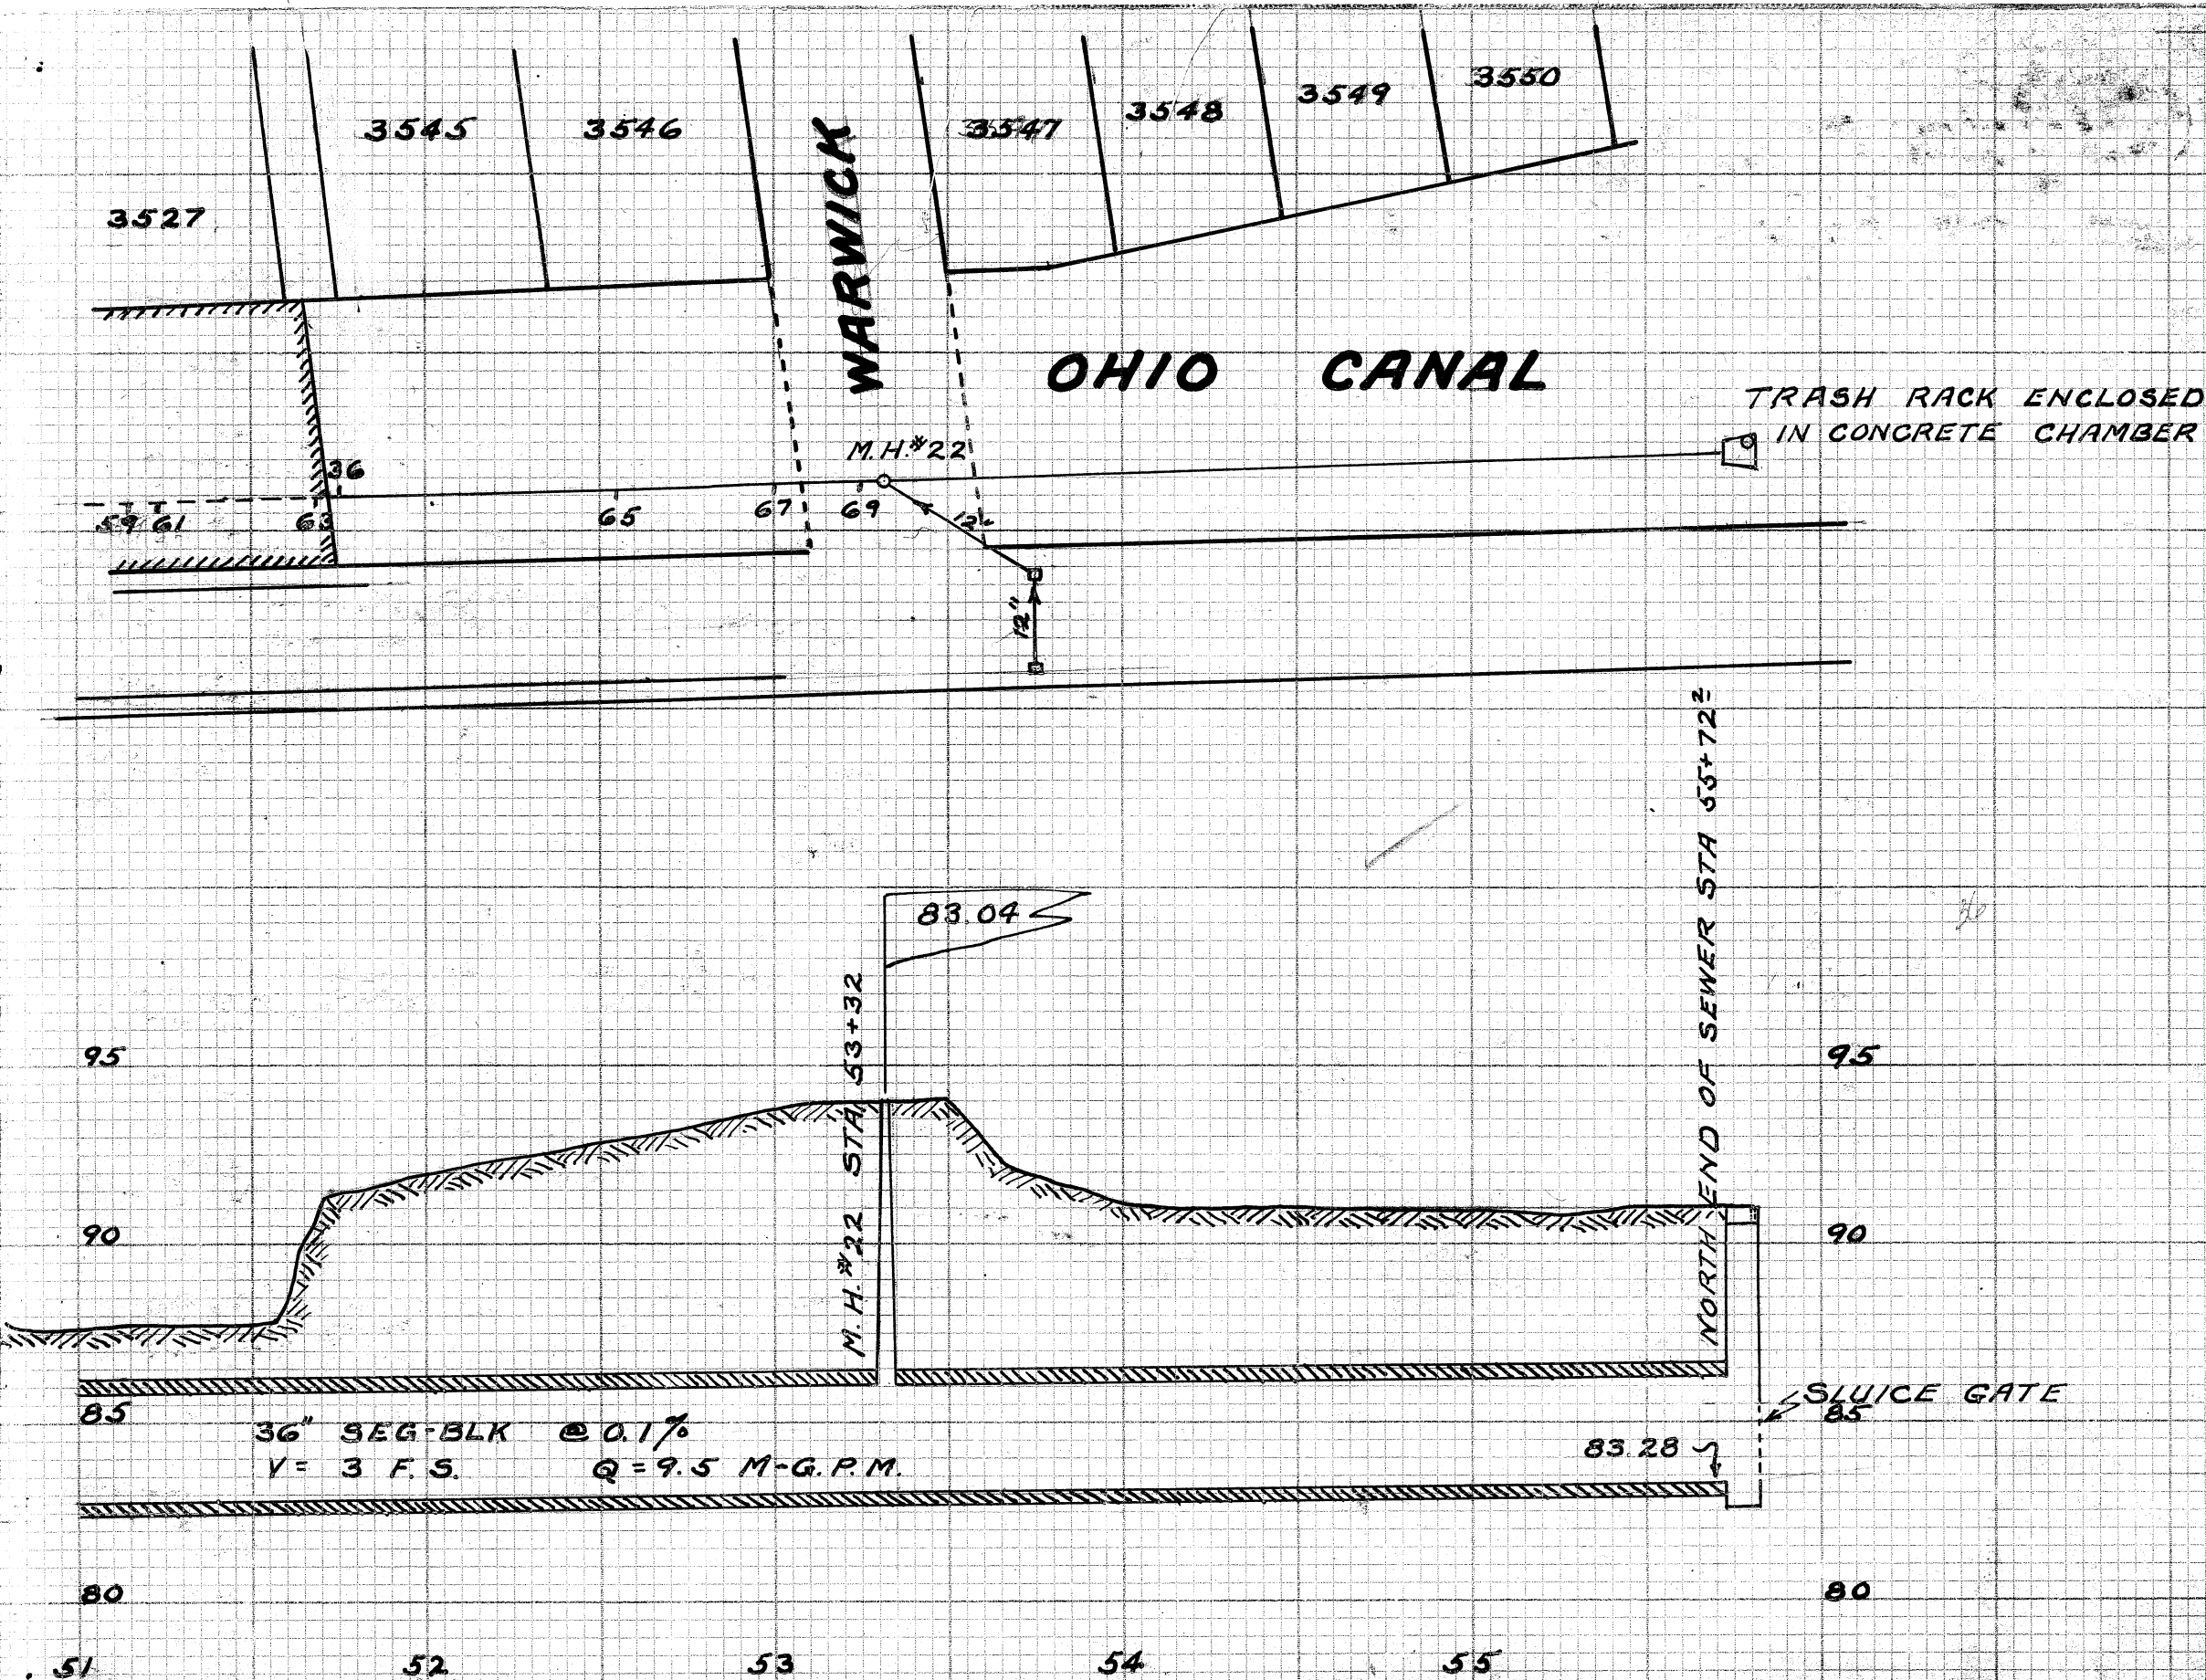

LATERAL RECORD				
LAT NO	SIDE	DPH	STATION	REMARKS
HEADWALL			0+00	LOCKS 3 OF WALNUT
M.H.#1		10.9	2+06.7	WALNUT RD S.W.
1	E		3+58	6"
M.H.#2		9.2	4+27	
2	W		6+62	6"
INTAKE TANK		11.5	6+93.5	BUCKEYE CEREAL
M.H.#3		10.4	8+93	
JCT CHA		9.8	10+69	54" SEWER EAST
1A	E		12+26	8"
1B	E		12+79	8"
1C	E		12+94	8"
M.H.#4		9.0	14+32	8" STUB EAST
3	E		14+62	8"
5	E		15+10	8"
7	E		16+12	8"
9	E		17+03	8"
M.H.#5		12.2	17+32.5	12" WEST 24" EAST
M.H.#6		12.0	17+78	15" EAST SOUTH BY
11	E		18+07	12"
13	E		20+47	8"
M.H.#7		6.5	21+84	24" E 12" W OAK AVE
15	E		23+23	8"
17	E		23+77	8"
4	W		23+78	12"
		4.9	24+70	M.H. WIER CHANNEL
		9.8	24+85	M.H. MAIN CHANNEL
		4.9	25+10	M.H. WIER CHANNEL
		4.9	26+21	M.H. WIER CHANNEL
		7.9	26+34	M.H. MAIN CHANNEL
6	W		26+85	6"
8	W		27+05	6"
10	W		27+50	6"
12	W		27+72	6"
M.H.#8		8.2	27+99	18" W (BLIND) CHARLES
M.H.#9		10.6	28+45	2 12" STUBS EAST
14	W		28+96	6"
16	W		29+35	6"
18	W		29+64	6"
19	E		29+66	6"
21	E		29+89	6"
23	E		30+03	6"
25	E		30+24	6"
20	W		30+40	1" TOP OF SEWER
27	F		0+45	

OHIO CANAL STORM WATER SEWER
FROM LOCKS SOUTH WALNUT RD TO APPROXIMATE-
LY 200' NORTH OF WARWICK AVE N.W. P.W.A. JOB 588

BUILT 1934-35 GENERAL ASPHALT PAVING CO OF CANTON GENERAL CONTRACTOR MASS.
ILLON CONSTRUCTION & REALTY CO. & JULIUS WITTMAN SUB CONTRACTORS C.E. RICE
CITY ENGR. GEO WALLACE DESIGNING ENGR. SAMUEL JONES. CONST ENGR. E. POCOCK
JOHN EHMER HENRY WEINRICH INSPECTORS. H.T. SOUTHERLAND STATE PUBLIC WORKS
INSPECTOR. E.E. KINNISON FEDERAL P.W.A. ENG. INSPECTOR. PLOTTED FEB. 5-1935
BY C.E. RICE SCALES H 1"=50' V 1"=5' IMPROVEMENT PLANS FILE NO S-E.
308 ACCESSION NOS 1196 TO 1210 INCLUSIVE. PRELIMINARY NOTES FIELD
BOOK 98 PAGE 19 TO 69 INCLUSIVE. FIELD BOOK 92 PAGE 75 FIELD BOOK III PAGES
56-57-58-64-98-100 FIELD BOOK 113 PAGES 1-20. CONSTRUCTION NOTES FIELD BOOK
121 PAGES 1 TO 66 INCLUSIVE. FINAL MEASUREMENTS FIELD BOOK 120 PAGES 53-57-58
59-60-63-64-65-66-67-68-69-70-71-72-78 FIELD BOOK 123 PAGES 1-2-3-4-5-6-7-12-13-17
19-20-21-22-23-24-25-26-27-28-29-30-31-32-34-35-36-38. INSPECTORS RECORDS 123-
126-174-175-176-177-178-179-180-181-182-183.
FOR BALANCE OF LATERAL RECORD SEE NEXT PAGE