


13 TH ST S.E. 60

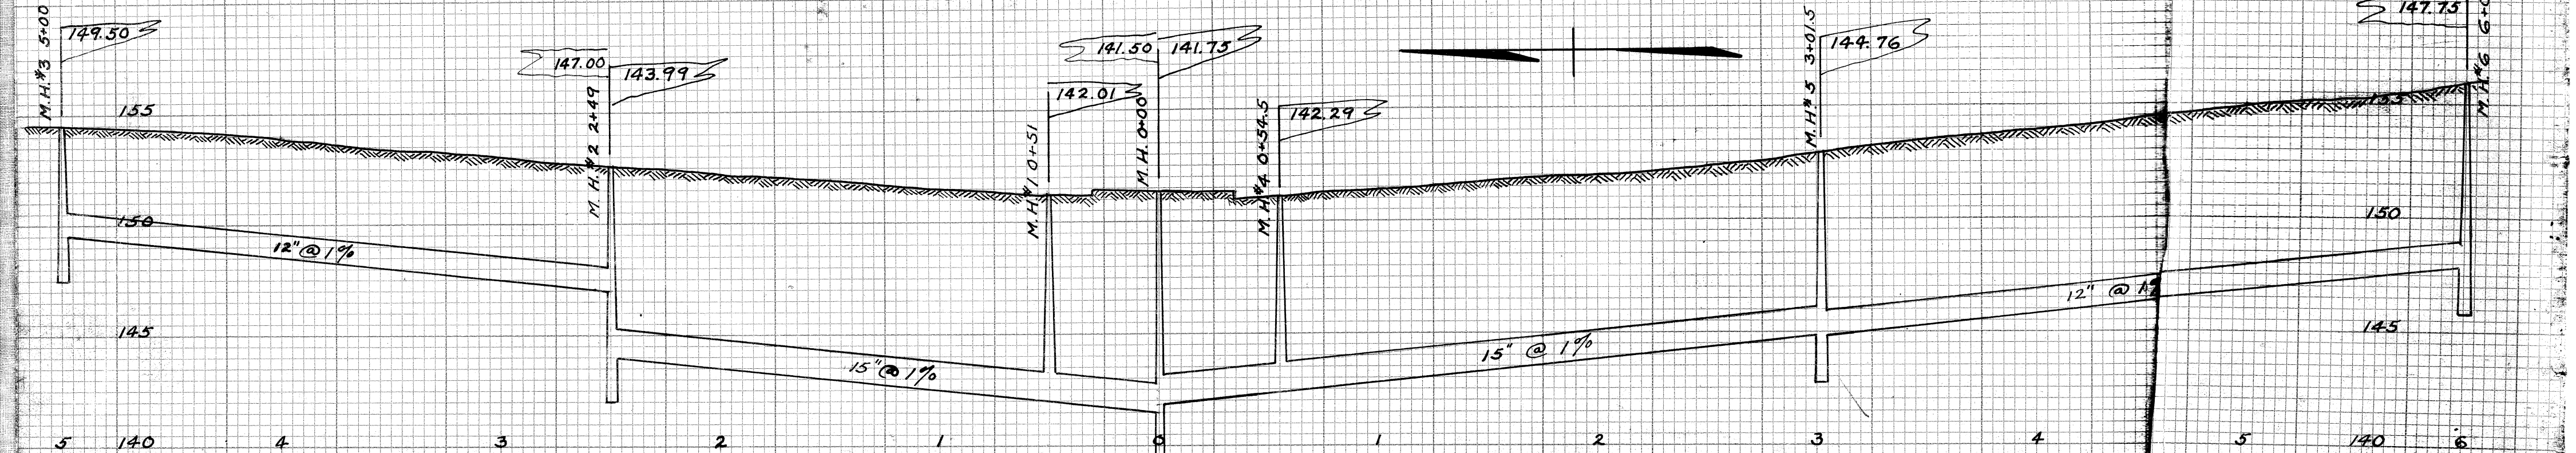

13 TH ST S.E. STORM SEWER
 BUILT 1939 BY W.P.A. JOSEPH CHERCONY W.P.A. SUPERVISOR PINS BY
 CITY ENGINEERING DEPARTMENT C.E. RICE CITY ENGINEER H.A.L.R.
 CONSTRUCTION ENGINEER PRELIMINARY NOTES 134-43-44-45. CONSTRUCTION
 NOTES 145-47-48 FINAL MEASUREMENTS 147-14 SCALE 5/8"=50'
 V 1"=5' PLOTTED 1-26-40 BY C.E. RICE
NORTH SIDE LOT 2265 500' NORTH & 600' SOUTH