



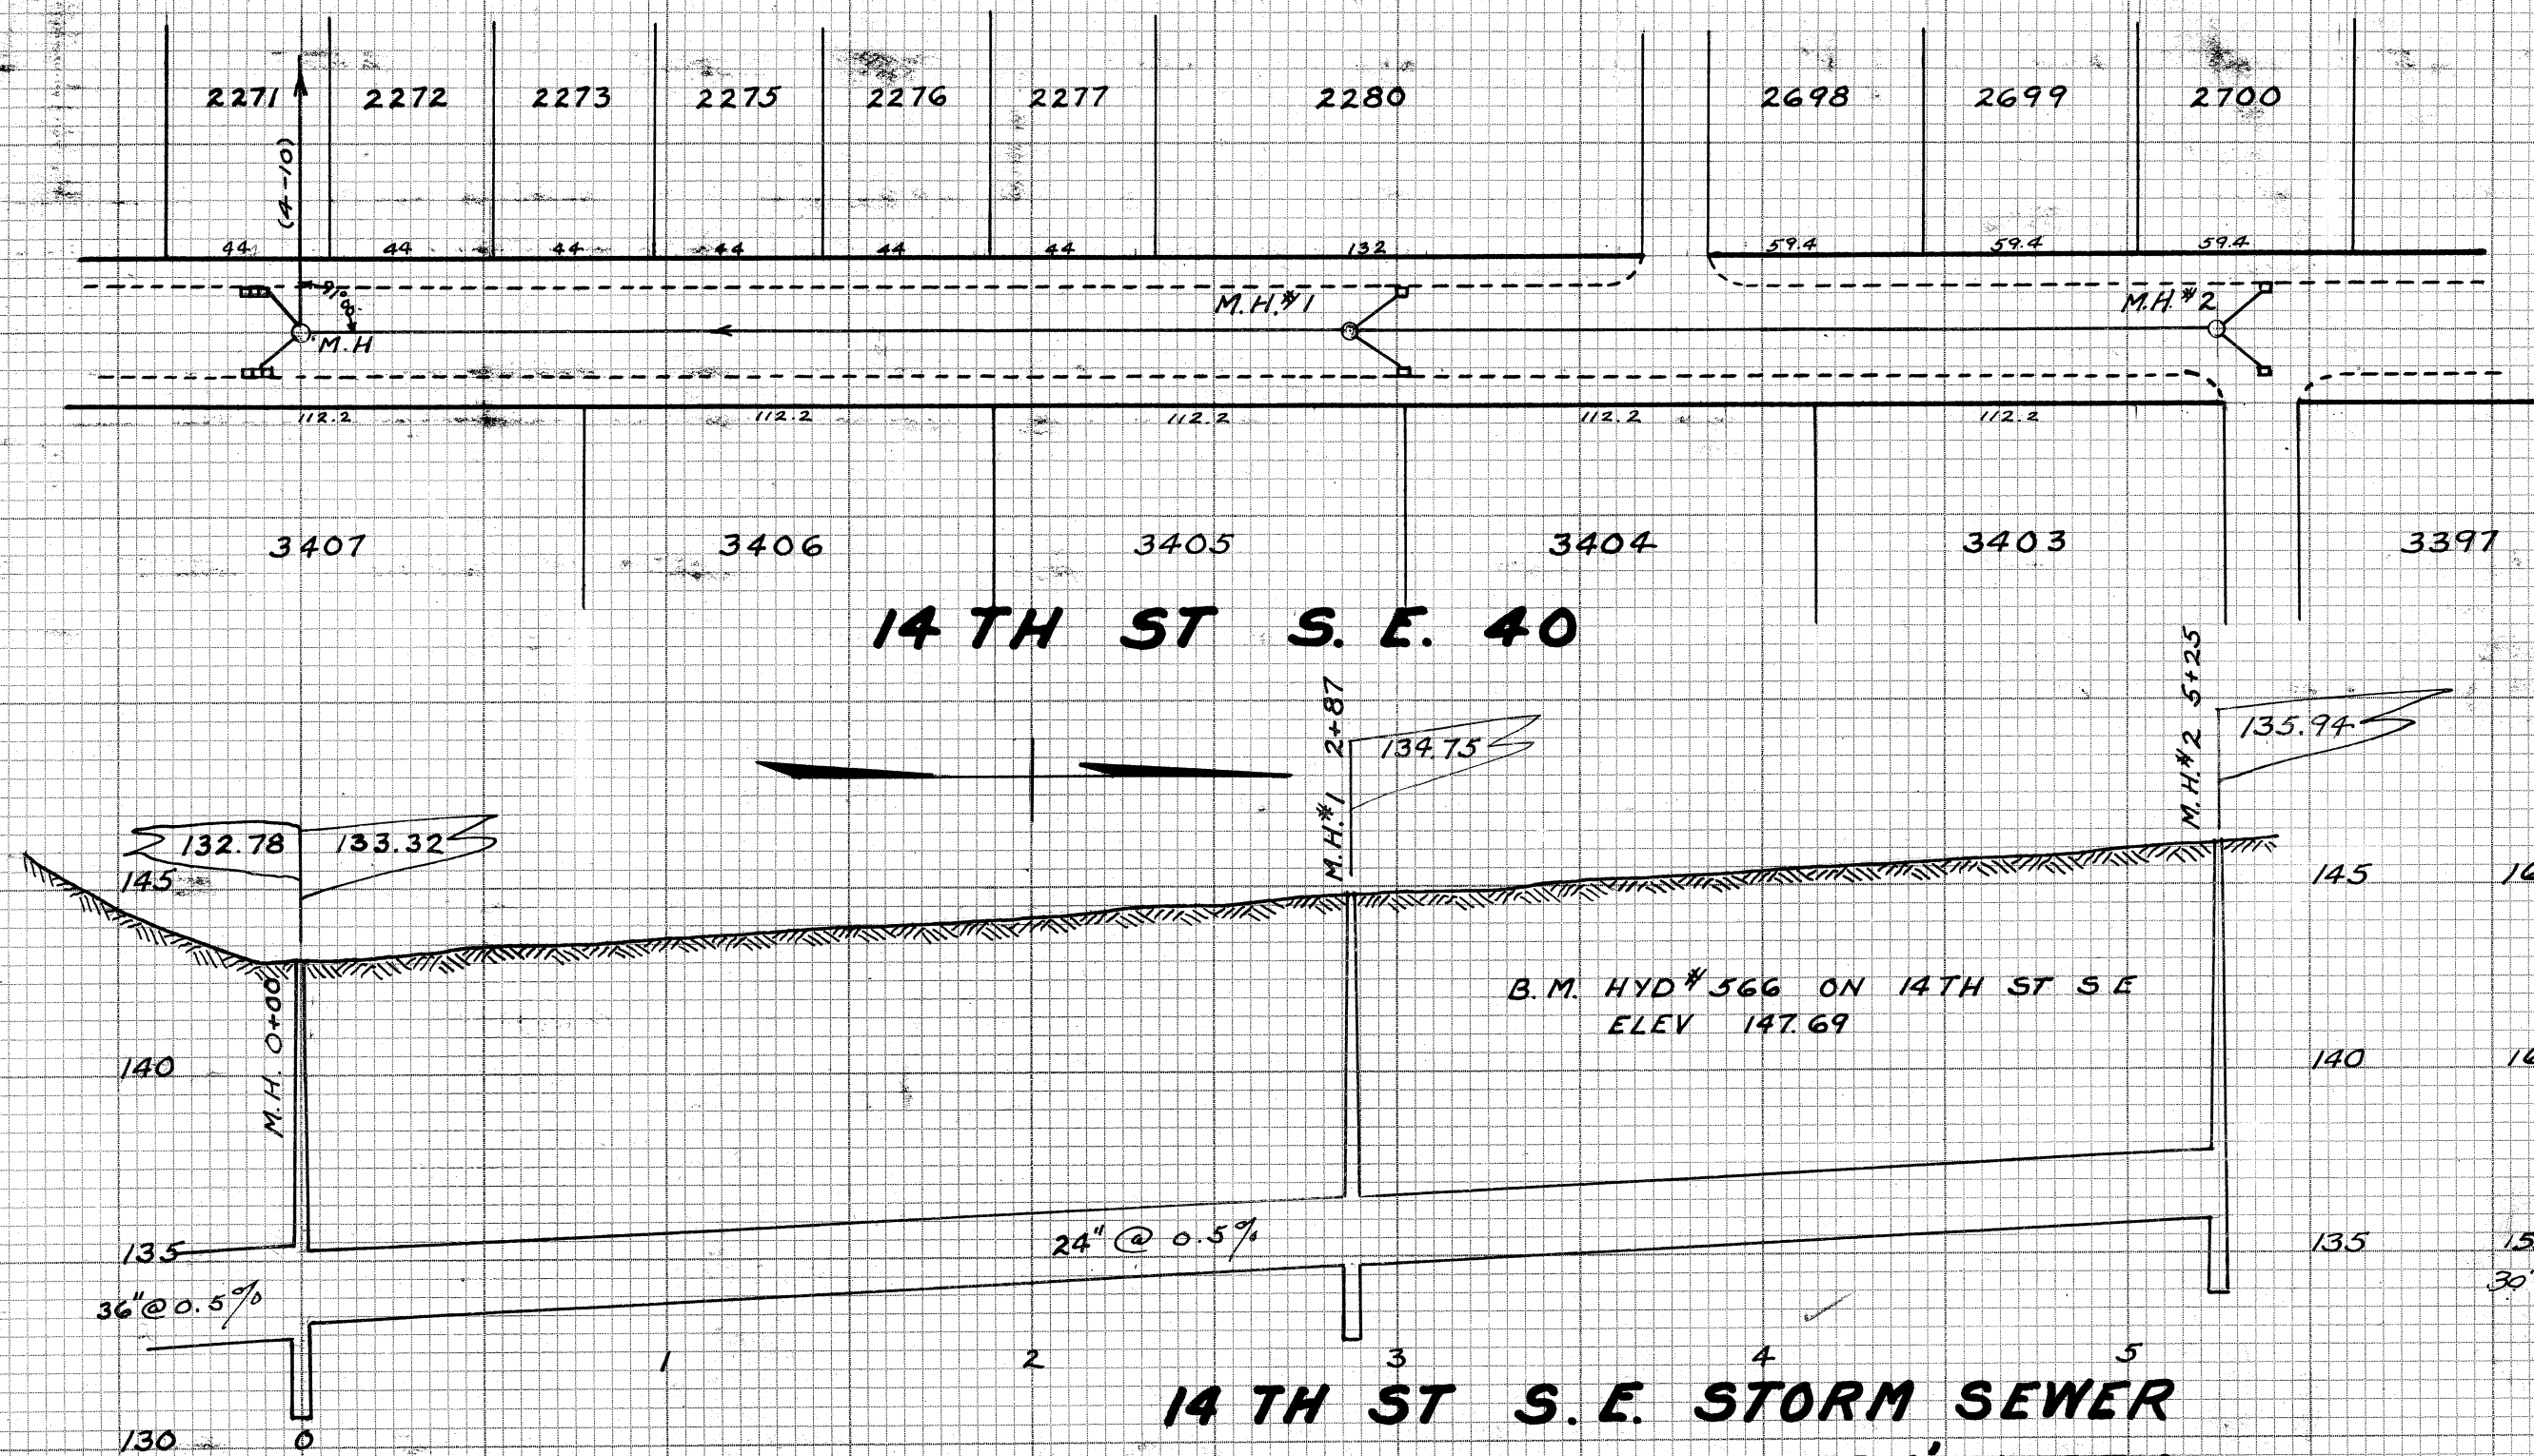

14 TH ST S.E. STORM SEWER N SIDE LOT 2271 525' NORTH

BUILT 1939 BY W.P.A. JOSEPH CHERCONY W.P.A. SUPERVISOR.
PLANS BY CITY ENGINEERING DEPARTMENT. C.E. RICE CITY
ENGINEER. H. PIPER CONSTRUCTION ENGINEER PRELIMINARY
NOTES 134-53-54. CONSTRUCTION NOTES 145-55-56 FINAL
MEASUREMENTS 147-15 SCALE H 1"=50' V 1"=5' PLOTTED
1-27-40 BY C.E. RICE

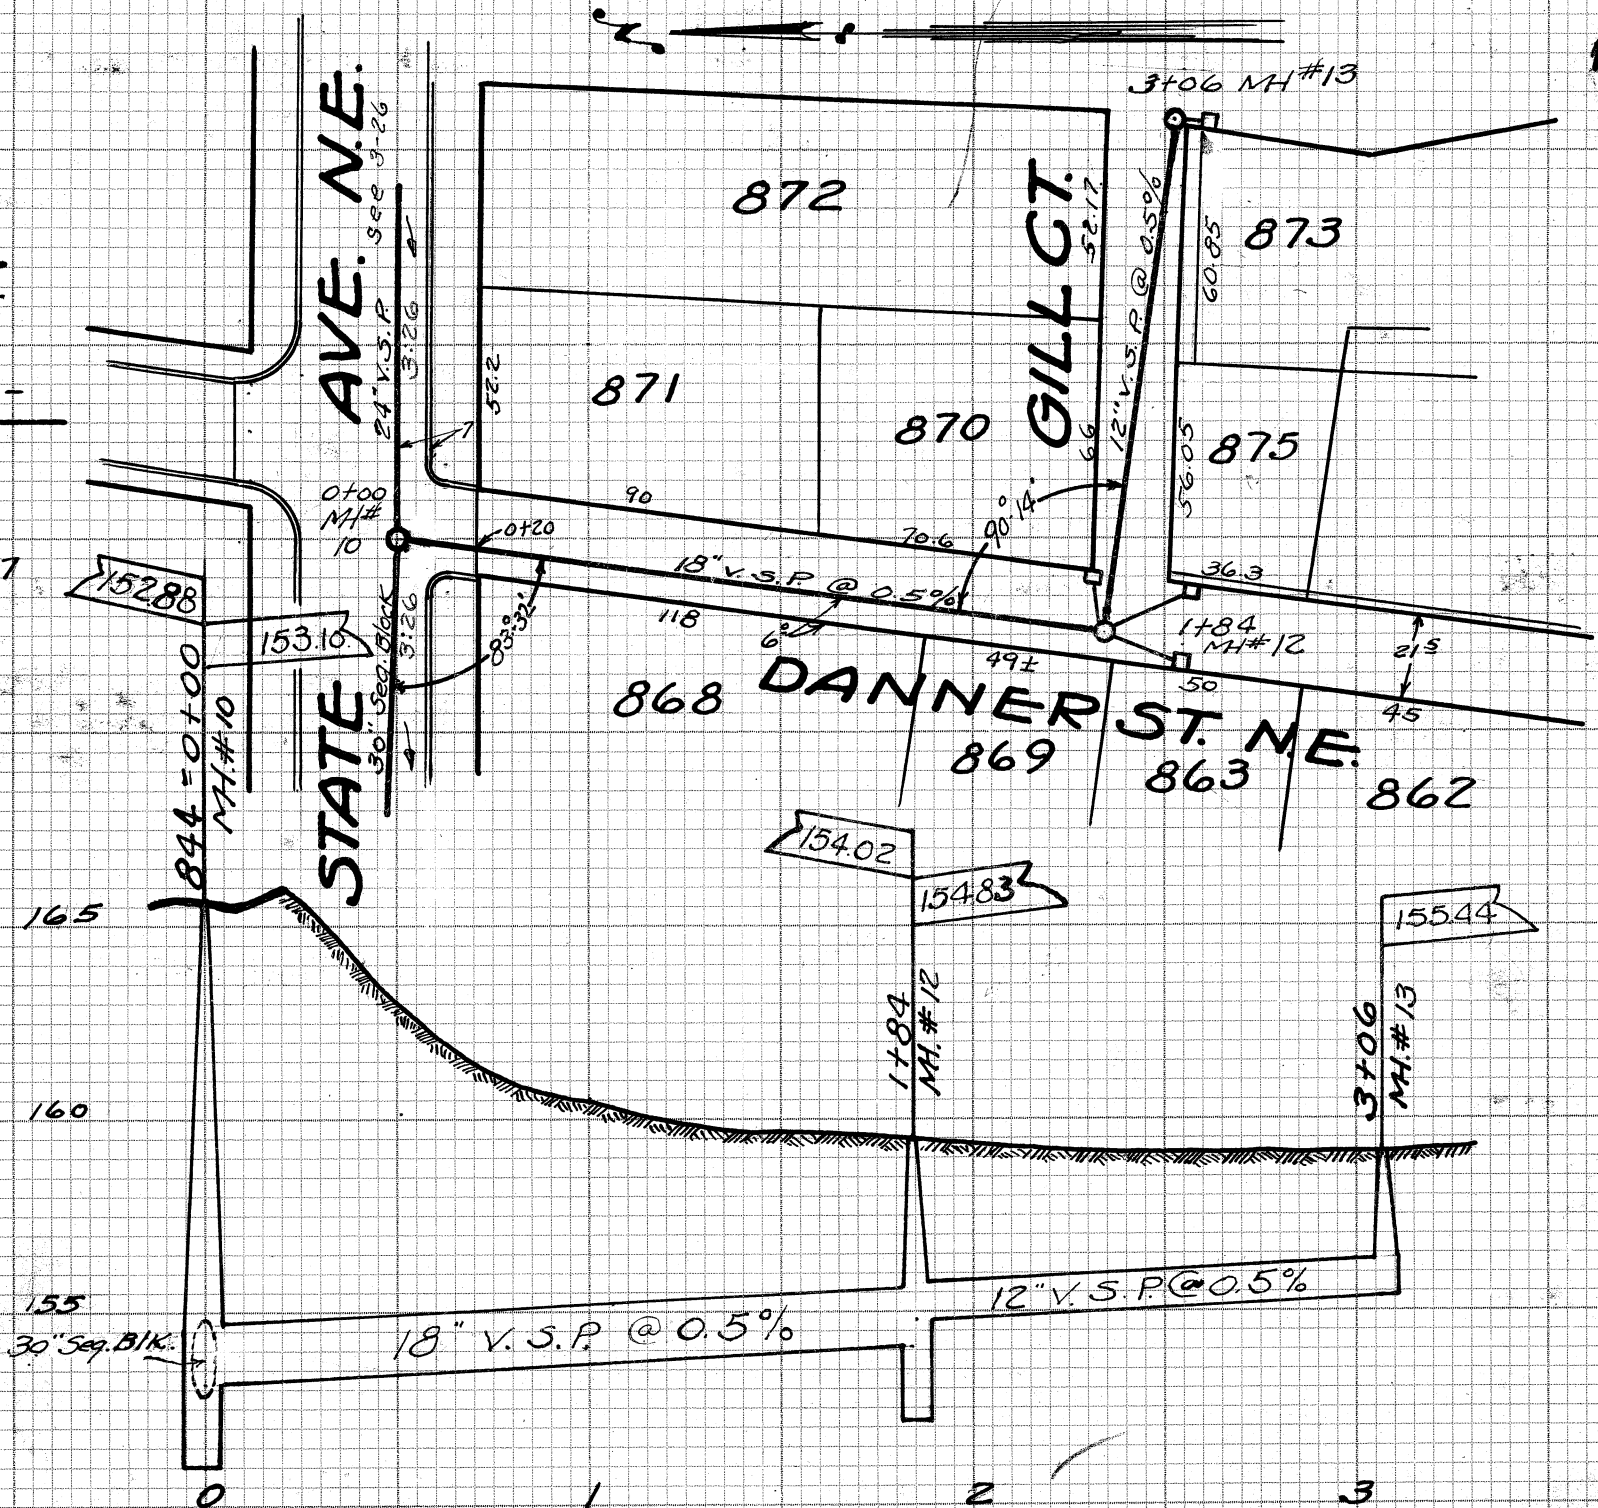

DANNER ST. & GILL CT. N.E. STORM SEWER

FROM STATE AVE. SOUTH TO GILL CT. THENCE EAST 12
BUILT IN 1936 WITH W.P.A. LABOR. JOE CHERCONY SUPT. F. JONES & J. WHITTMAN - FOREMEN. DESIGNED BY CITY ENGR. DEPT. - C.E. RICE - CITY ENGR. - H. PIPER
CONSTR. ENGR. - PLOTTED BY H. PIPER FEB. 9-40 - SCALE 1"=5' VER. - 1"=50' HOR.
PRELIM. NOTES - N.B. 113-P62 CONSTR. NOTES N.B. 130 P14 FINAL NOTES N.B. 131 P42