



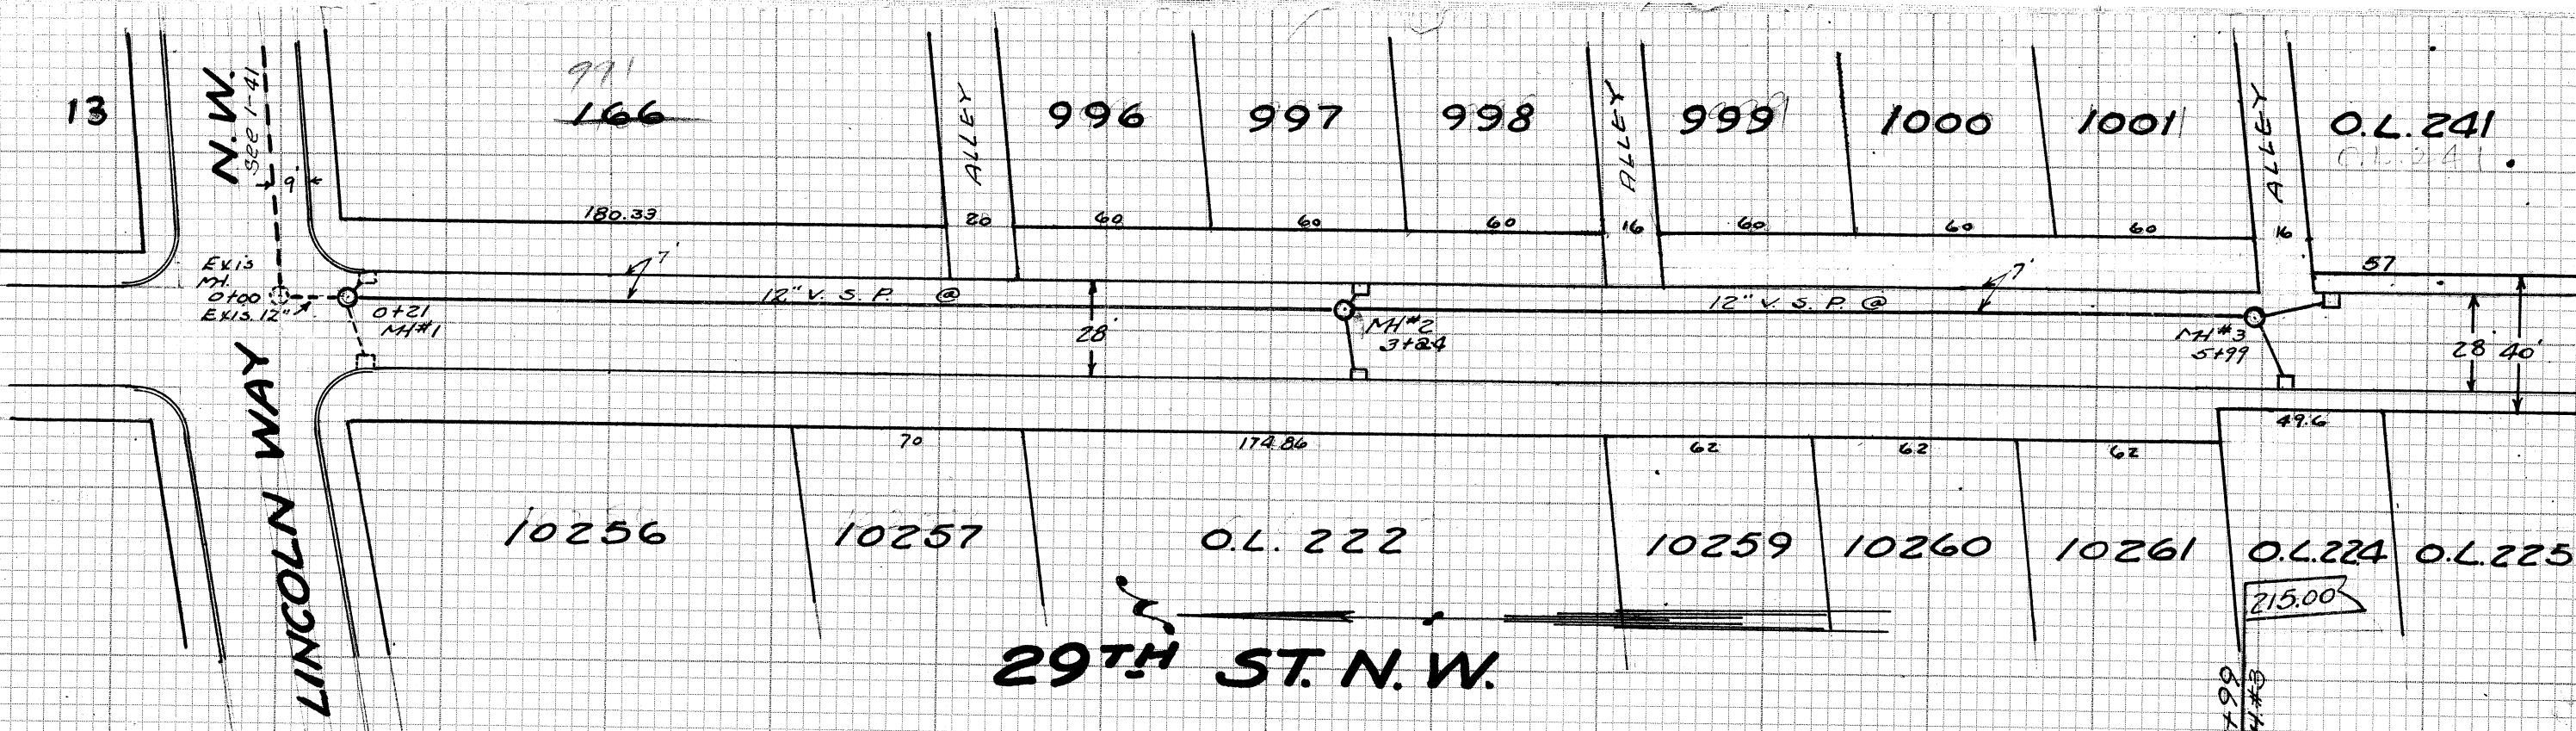


BM. Hyd. LINCOLN WAY N.W. at
29TH ST. N.W. Elev. 20715

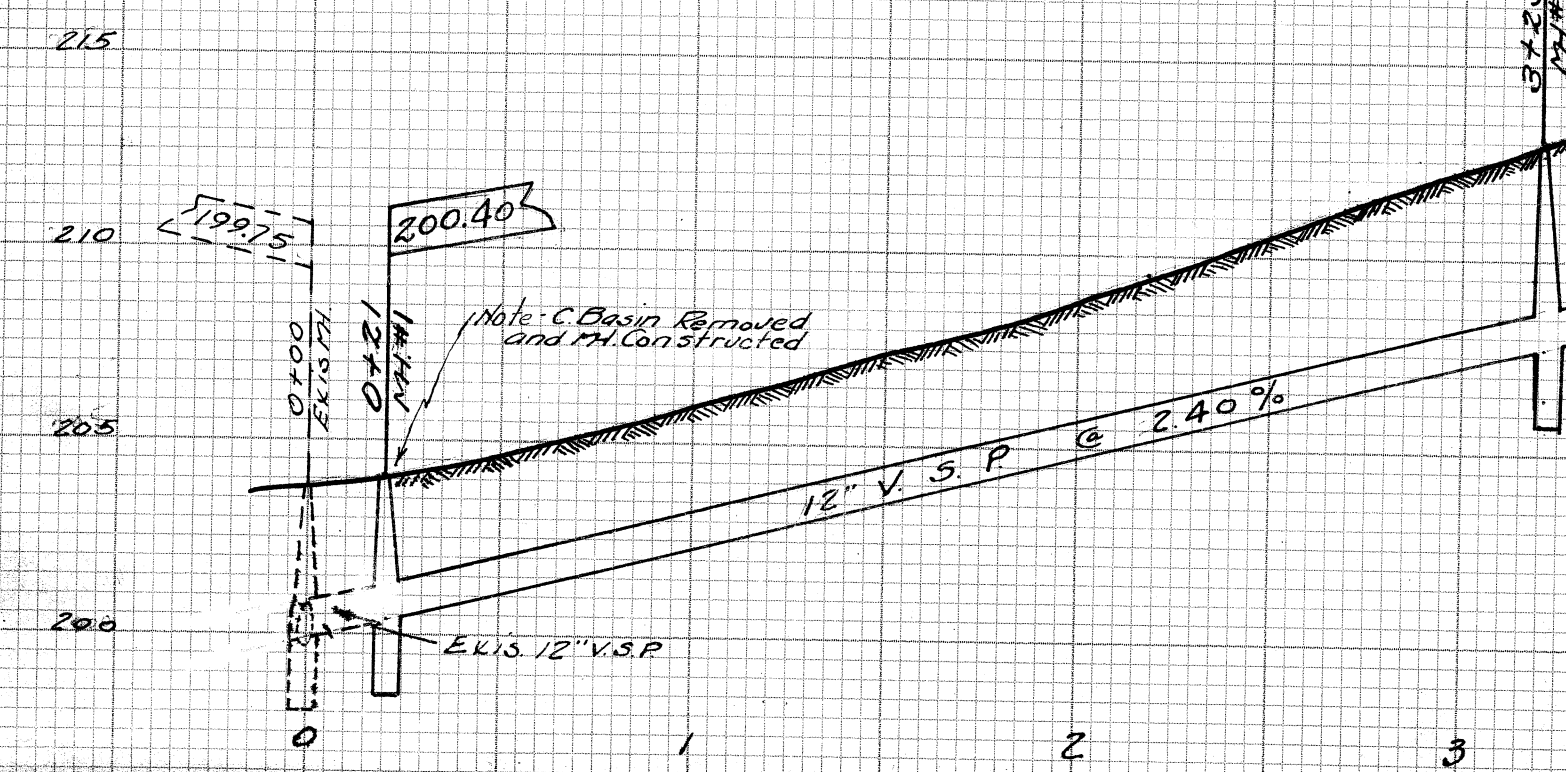

29TH ST. N.W.-STORM SEWER FROM LINCOLN WAY N.W.-600' SO.

Built in 1940 by W.P.A. - J. CHERCONY, SUPT. - PAUL
SIMON - FOREMAN. - Designed by CITY ENGIN-
EERING DEPT. - C.E. RICE, CITY ENGR. - H. PIPER
CONSTR. ENGR. Plotted June 12 '40 by H. PIPER.
Scale - 1" = 5' Ver. - 1" = 50' Hor.
Prelim. 4 Notes N.B.126 5 Constr. Notes 6 Final Meas.
P7 N.B.146-P54 N.B.147-P20

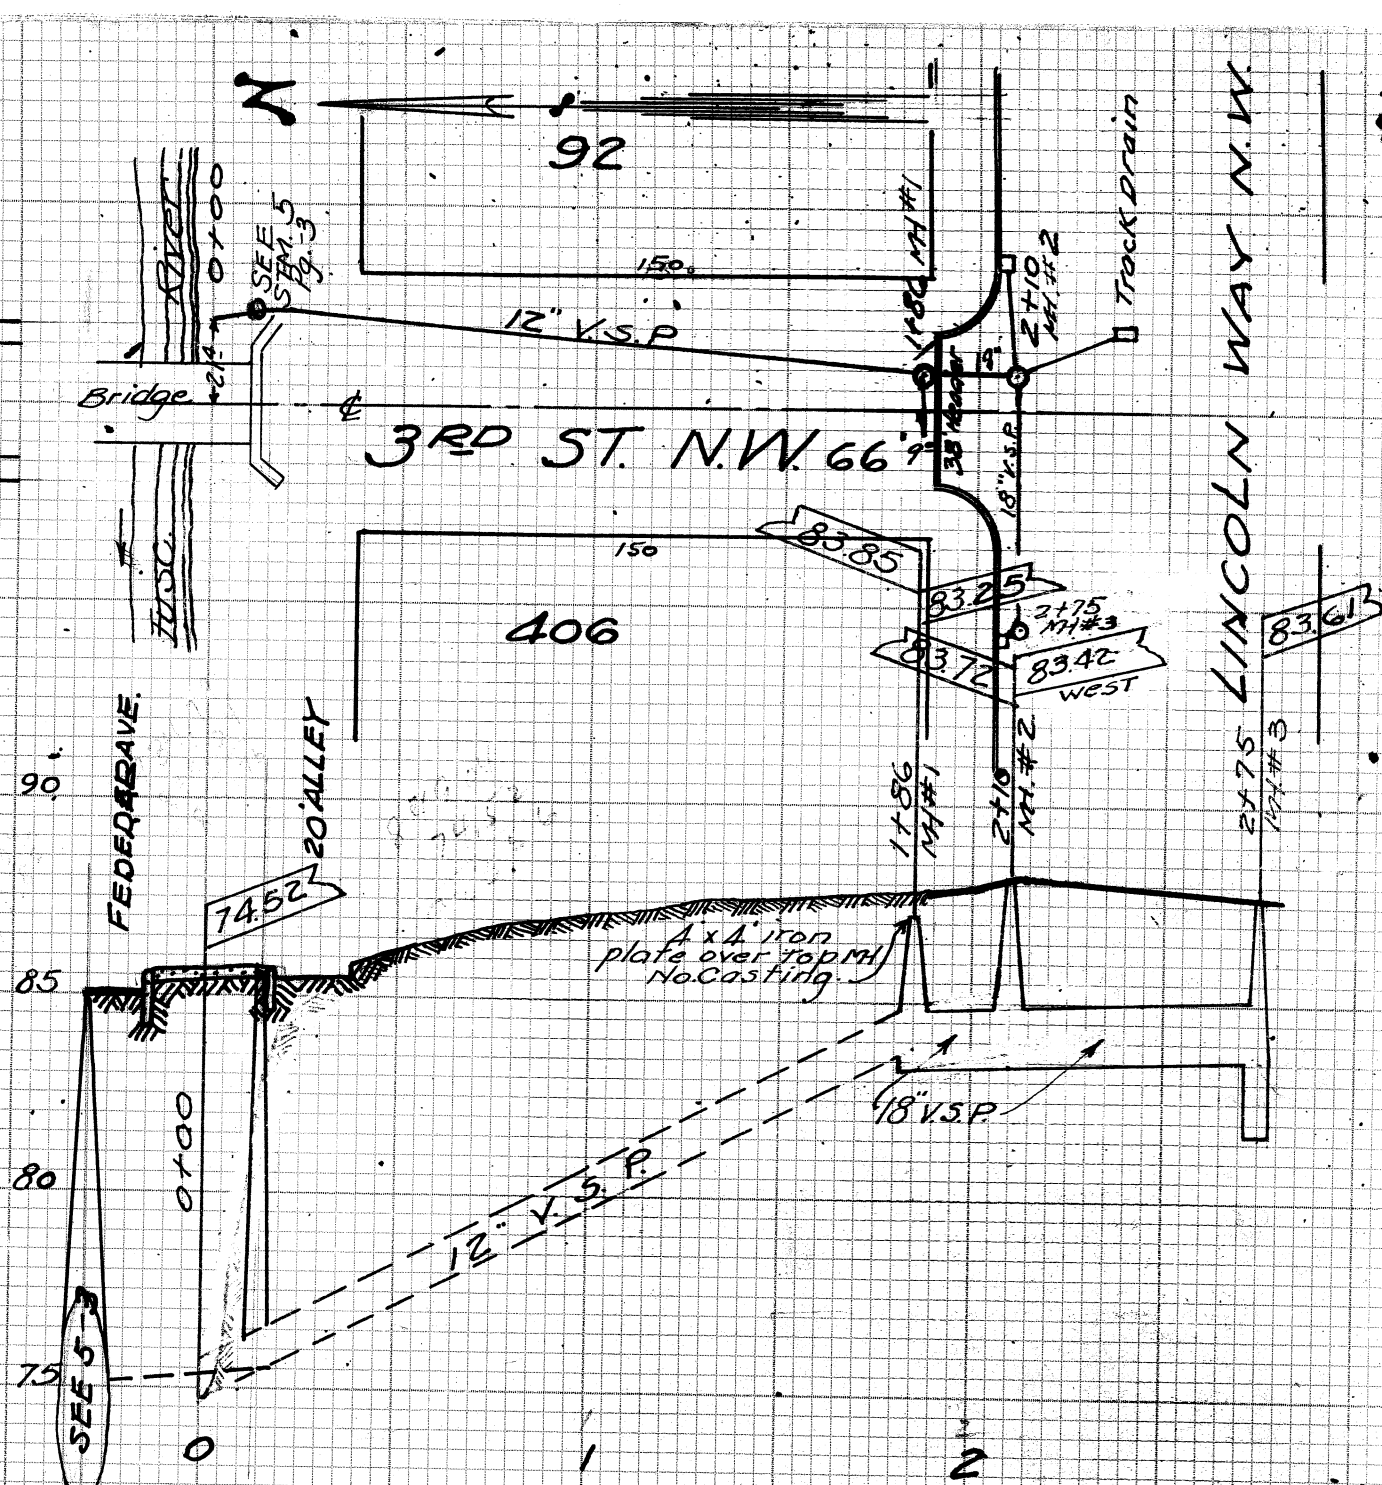

3RD ST. N.W.-STORM SEWER From Tuscarawas River-South To Lincoln W.

Profile taken 8/13/41 for plotting. Construction
data unknown.
Plotted 8/14/41 by H. Piper
Scale - 1" = 5' Vertical - 1" = 50' Horizontal
N. Book 153 - P. 35