



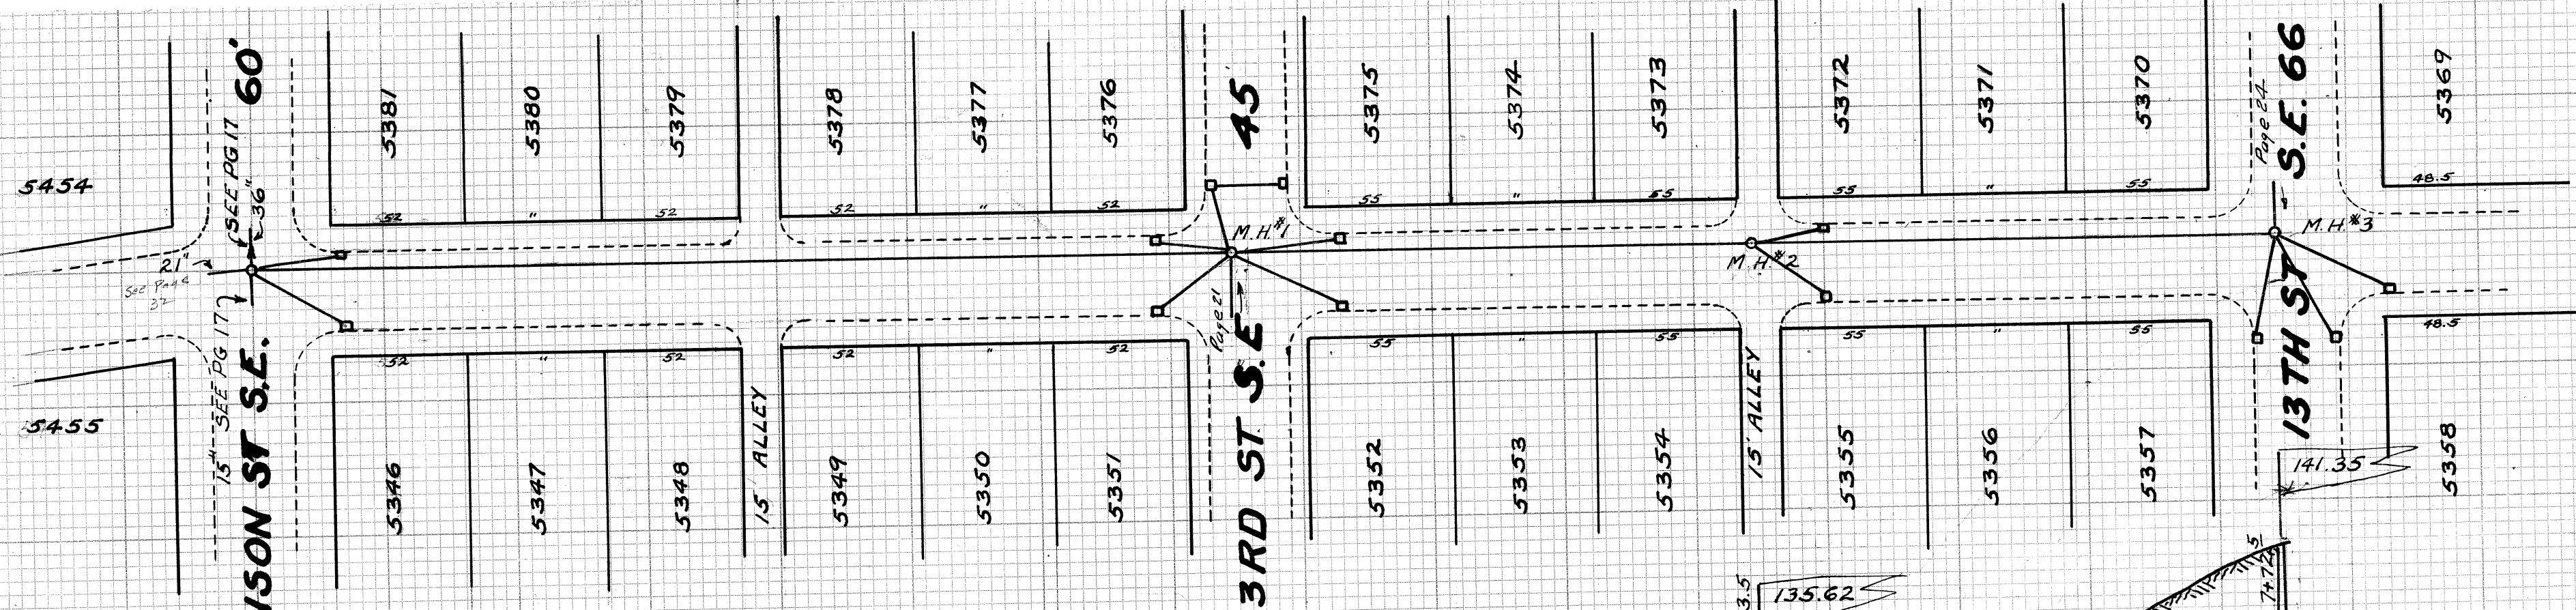

PEARL AVE S.E. 50'

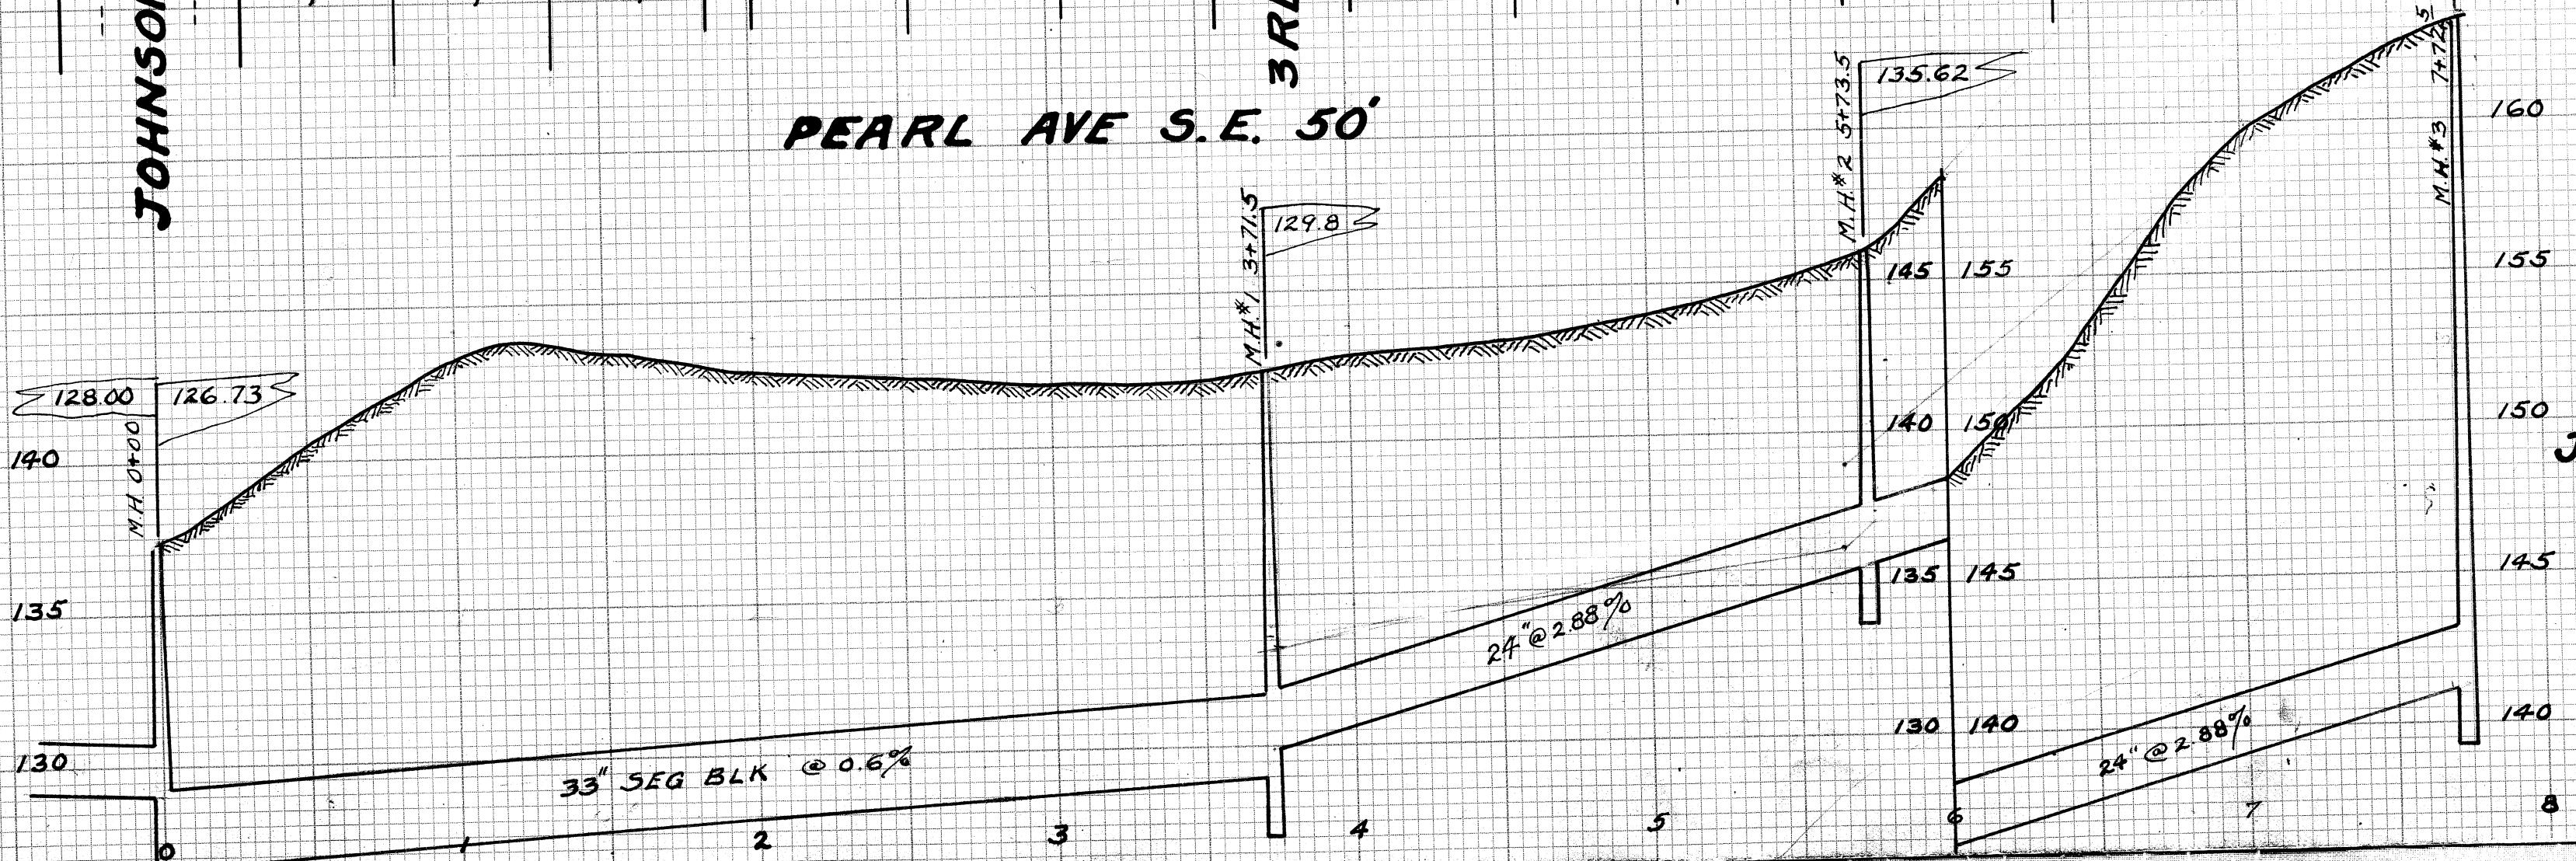

PEARL AVE S. E.
JOHNSON ST TO 13TH ST S.E.
CONSTRUCTED 1940 & 41 BY W.P.A. JOSEPH CHER-
CONY SUPERVISOR. PLANS BY CITY ENG. DEPT.
C.E. RICE CITY ENGR. H. PIPER CONST ENGR.
PLOTTED 4-18-41 BY C.E. RICE. PRELIMINARY
NOTES 130 PG 51 & 58 - CONSTRUCTION NOTES
150 PGS 52-53-54-55-75 & 148 PG 63 FINAL
MEASUREMENTS 147 PG 50 SCALES V 1"=5'
H 1"=50'