

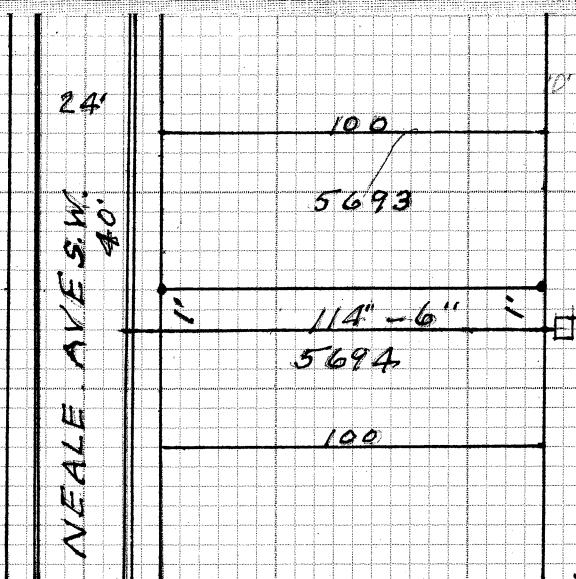
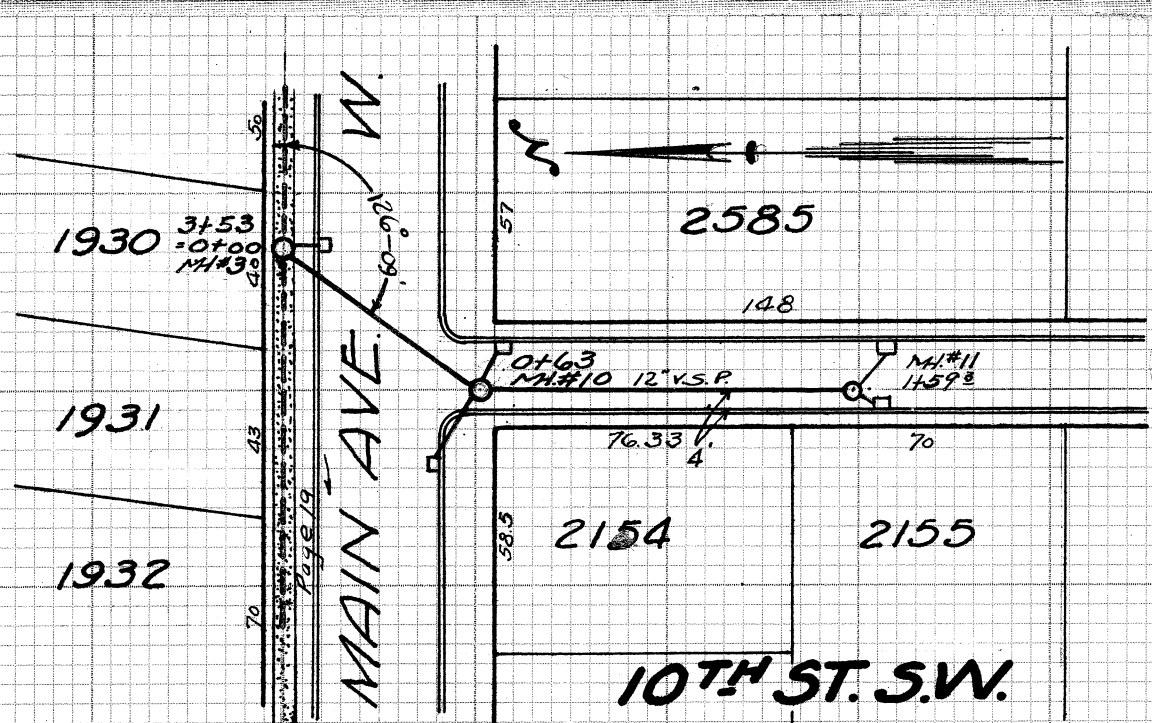
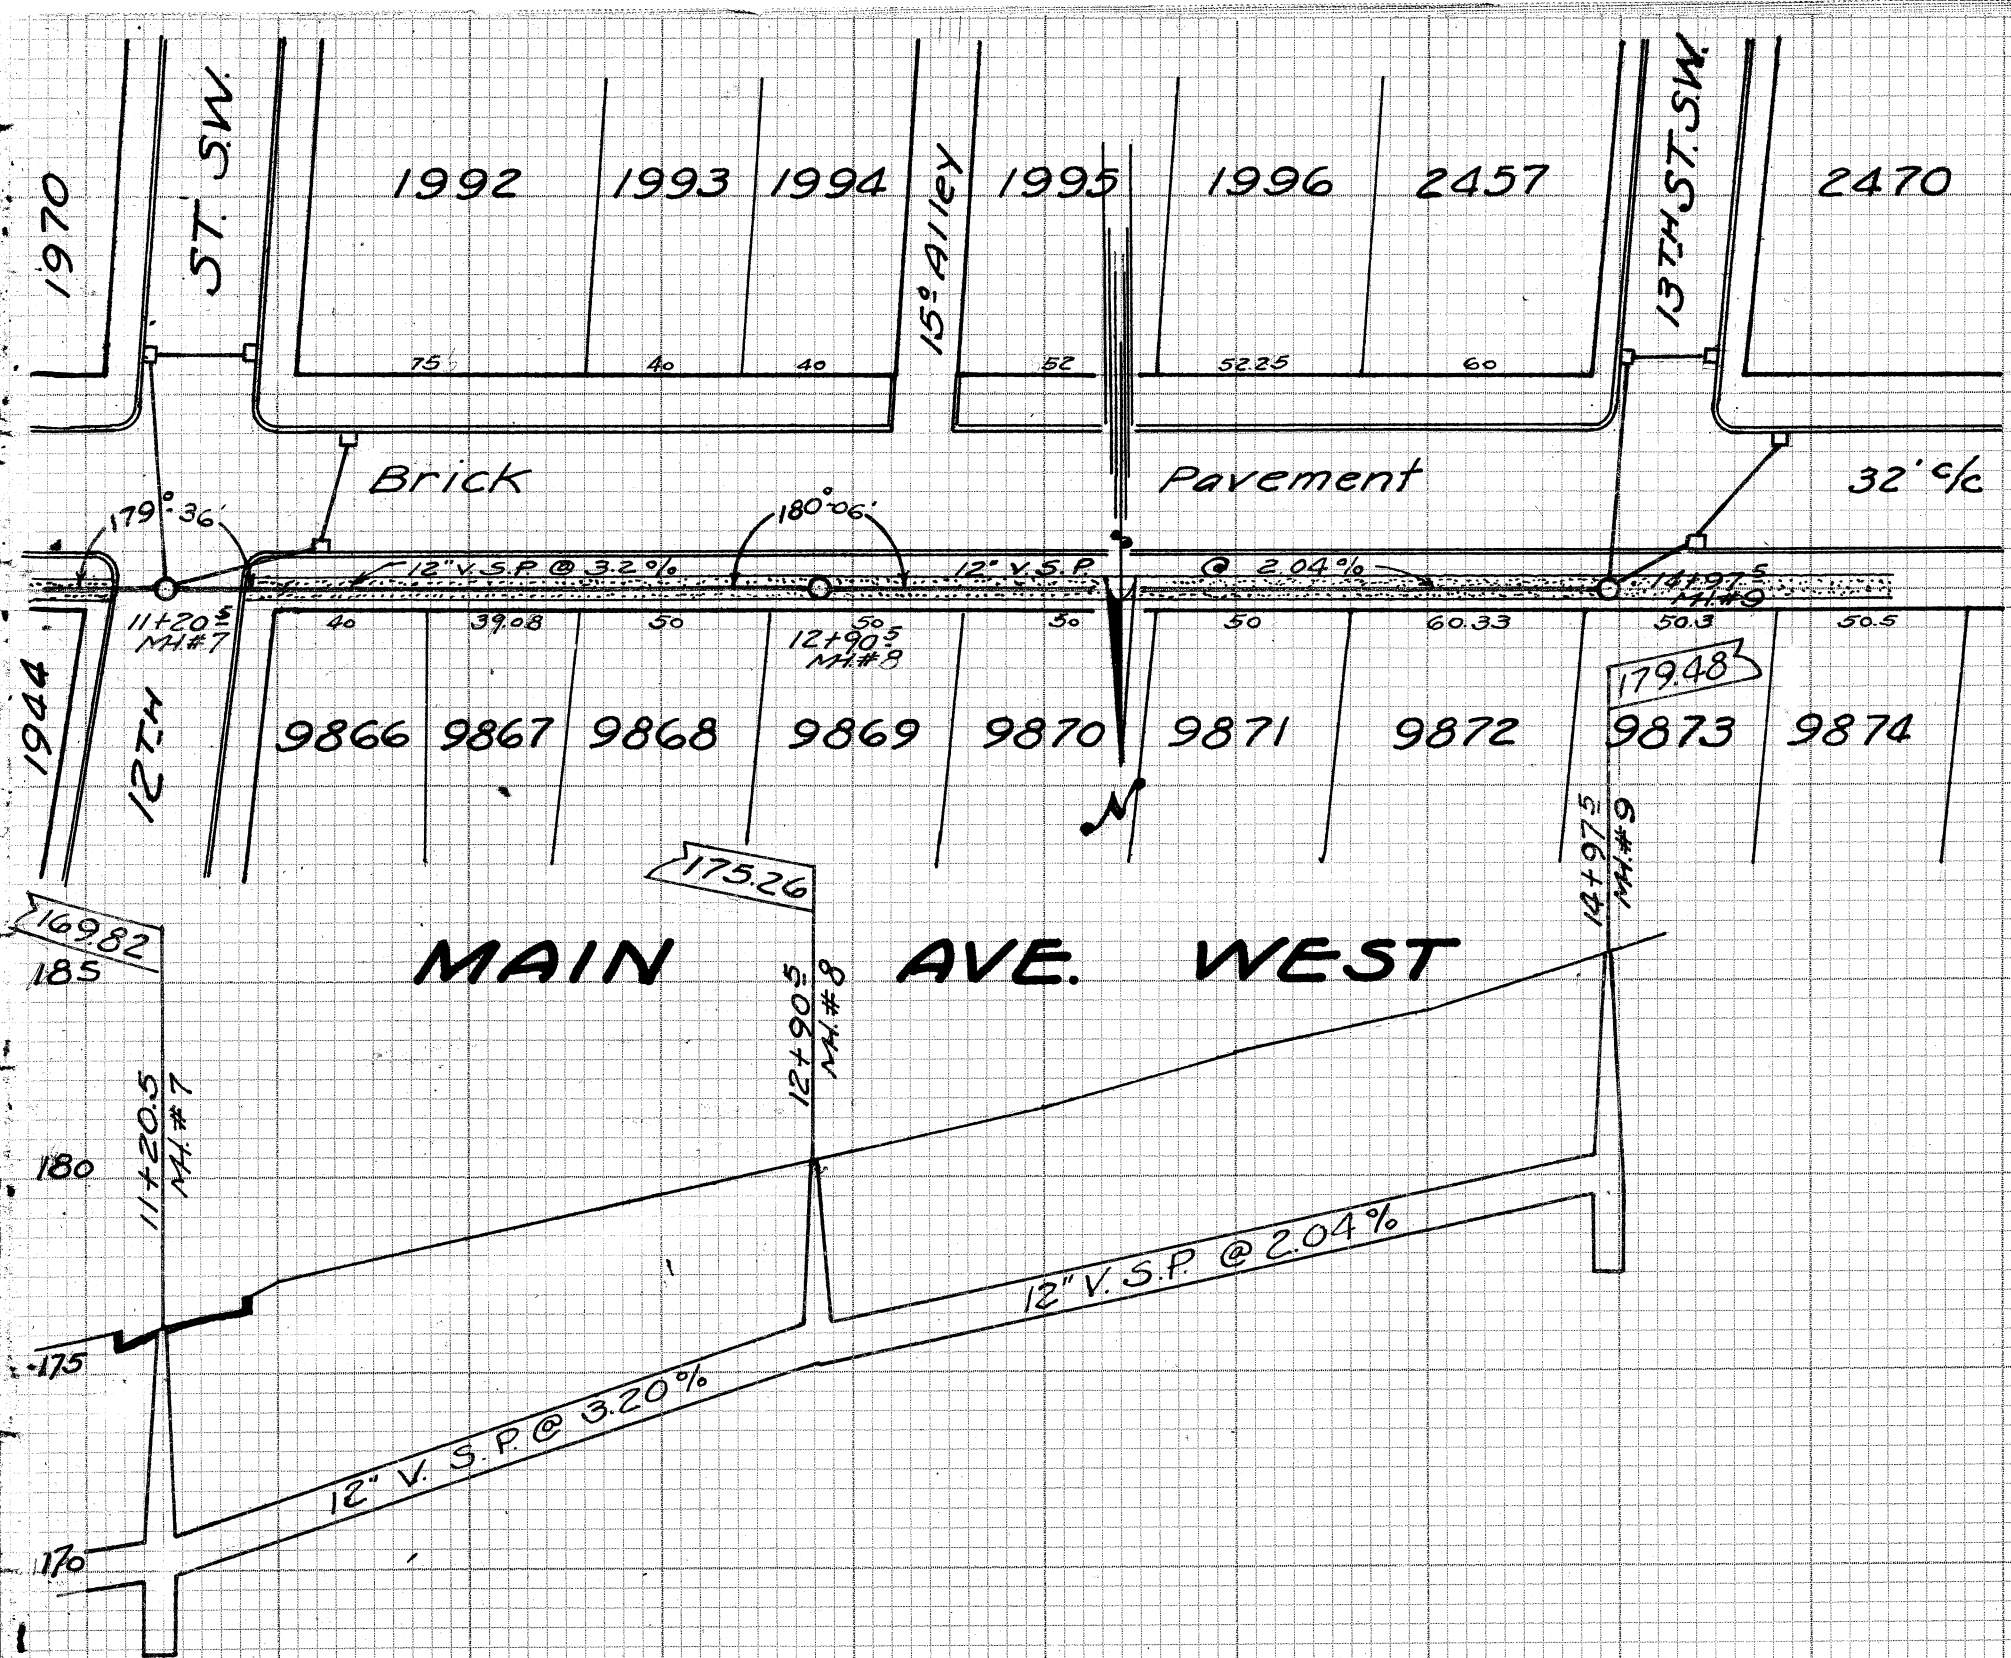


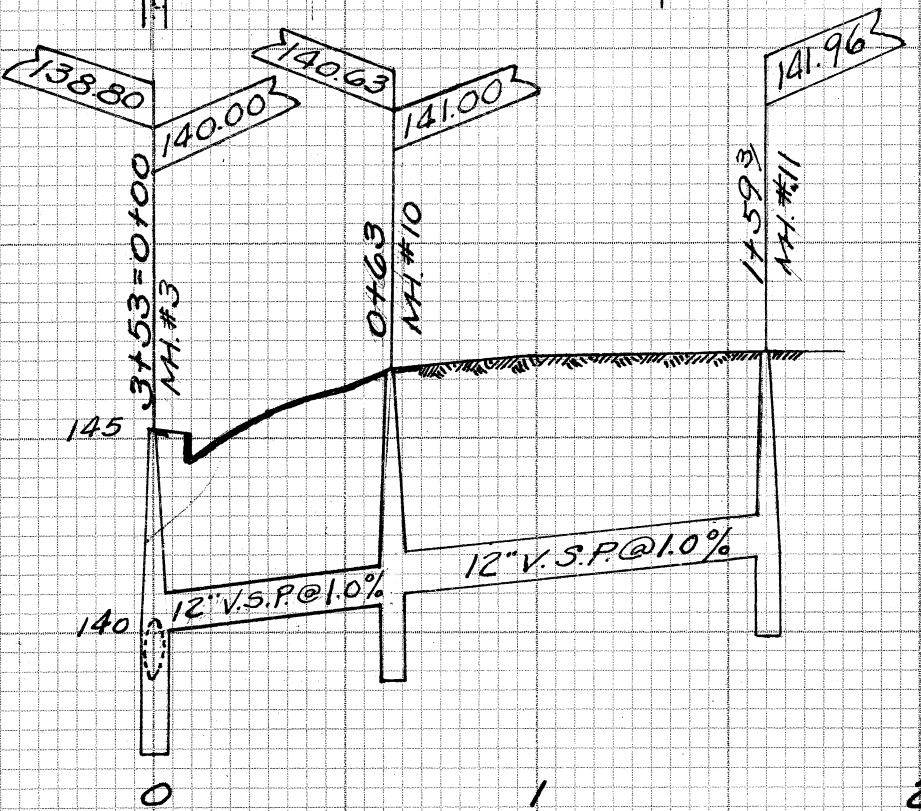

NEALE AVE S.W. storm sewer
From Alley No. of Neale ave to Neale ave
thru Lot No. 5694. constructed by Remley
sewer co. in 1950. Prelim & Const. Notes
Note Book 176-50 scale 1" = 5' Ver. 1" = 50' Hor.

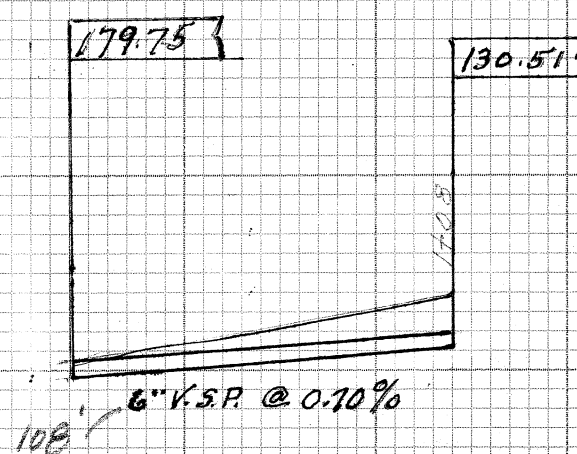

10TH ST. S.W. - STORM SEWER

FROM MAIN AVE. W. - SOUTHERLY

Constructed in 1940 with W.P.A. Labor - J. Chercony
Supt. of W.P.A. - Designed by Engineering Dept.
City of Massillon - C.E. Rice - City Engineer and
Construction Engineer. Plotted 12-5-40 by H. Piper
Scale: 1" = 5' Ver. 1" = 50' Ver. Prel. Notes N.B. 145-67 Const. 146-75-76
Final Meas. 147-8-29