


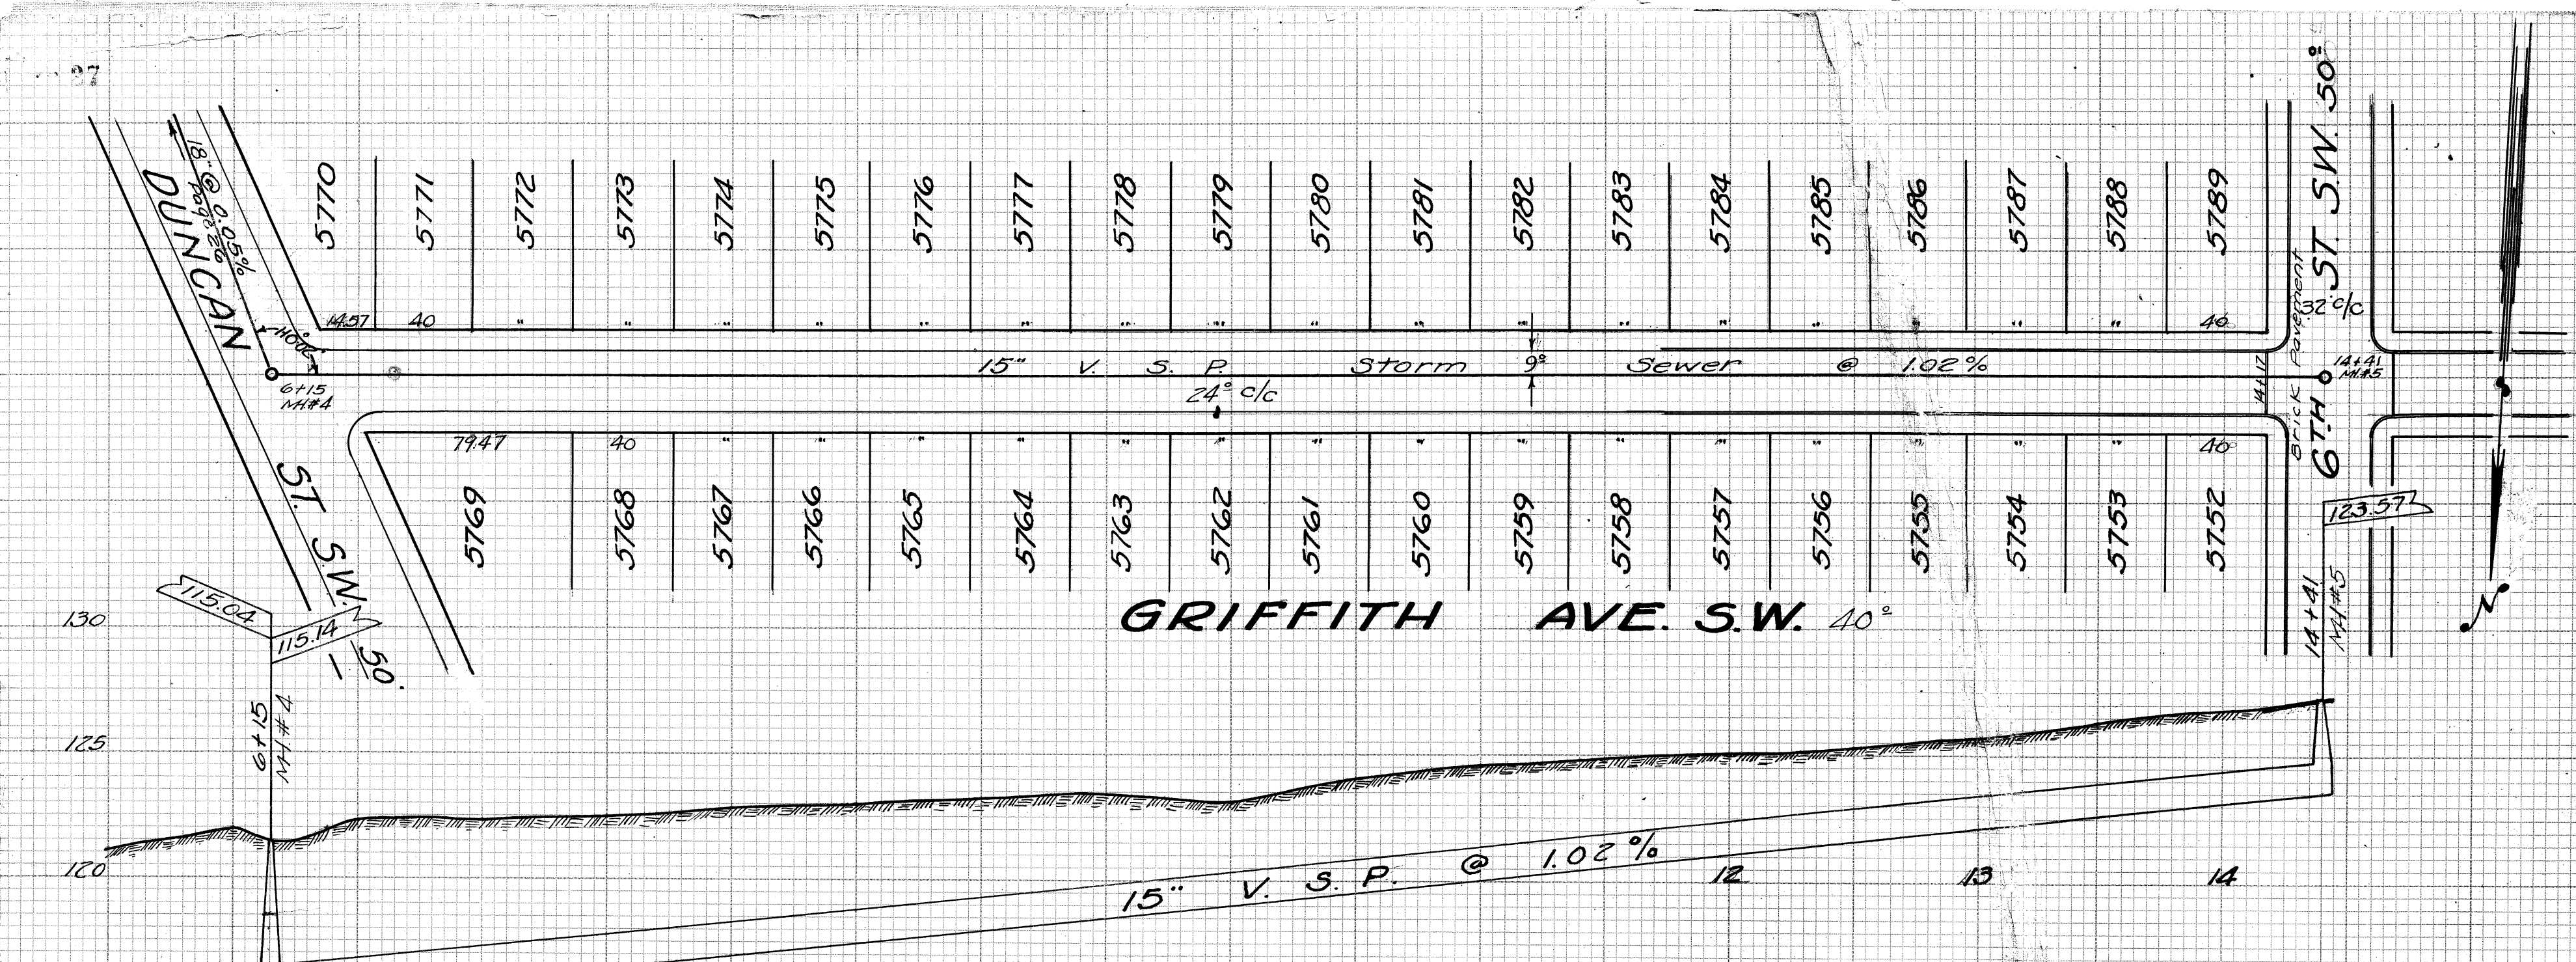

Bench Mark
Hyd. N.W. Corner Duncan St.
and Pennock Ave S.W. Elev. 122.89

GRIFFITH AVE. S.W.
STORM SEWER
From Duncan St. Westerly to 6th St.
No construction data. Profile of existing sewer taken 6-16-41 for plotting.
Plotted 8-29-41 by H. Piper.
Scale 1" = 5' Vertical
1" = 30' Horizontal
Note Book 151 - Page 45