
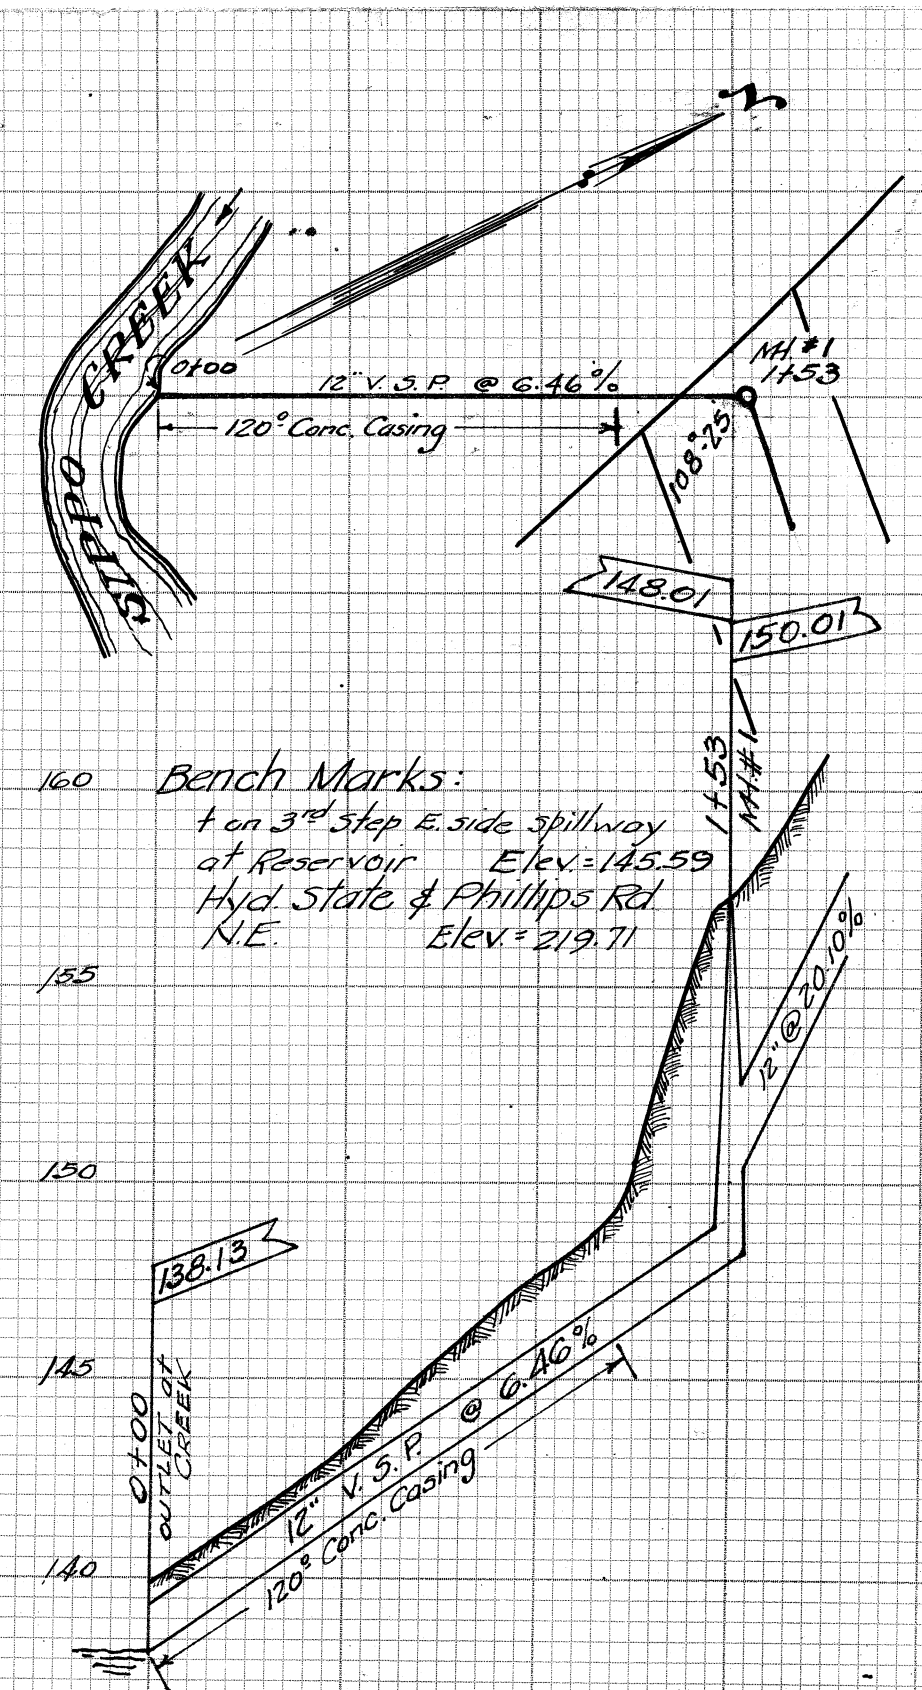


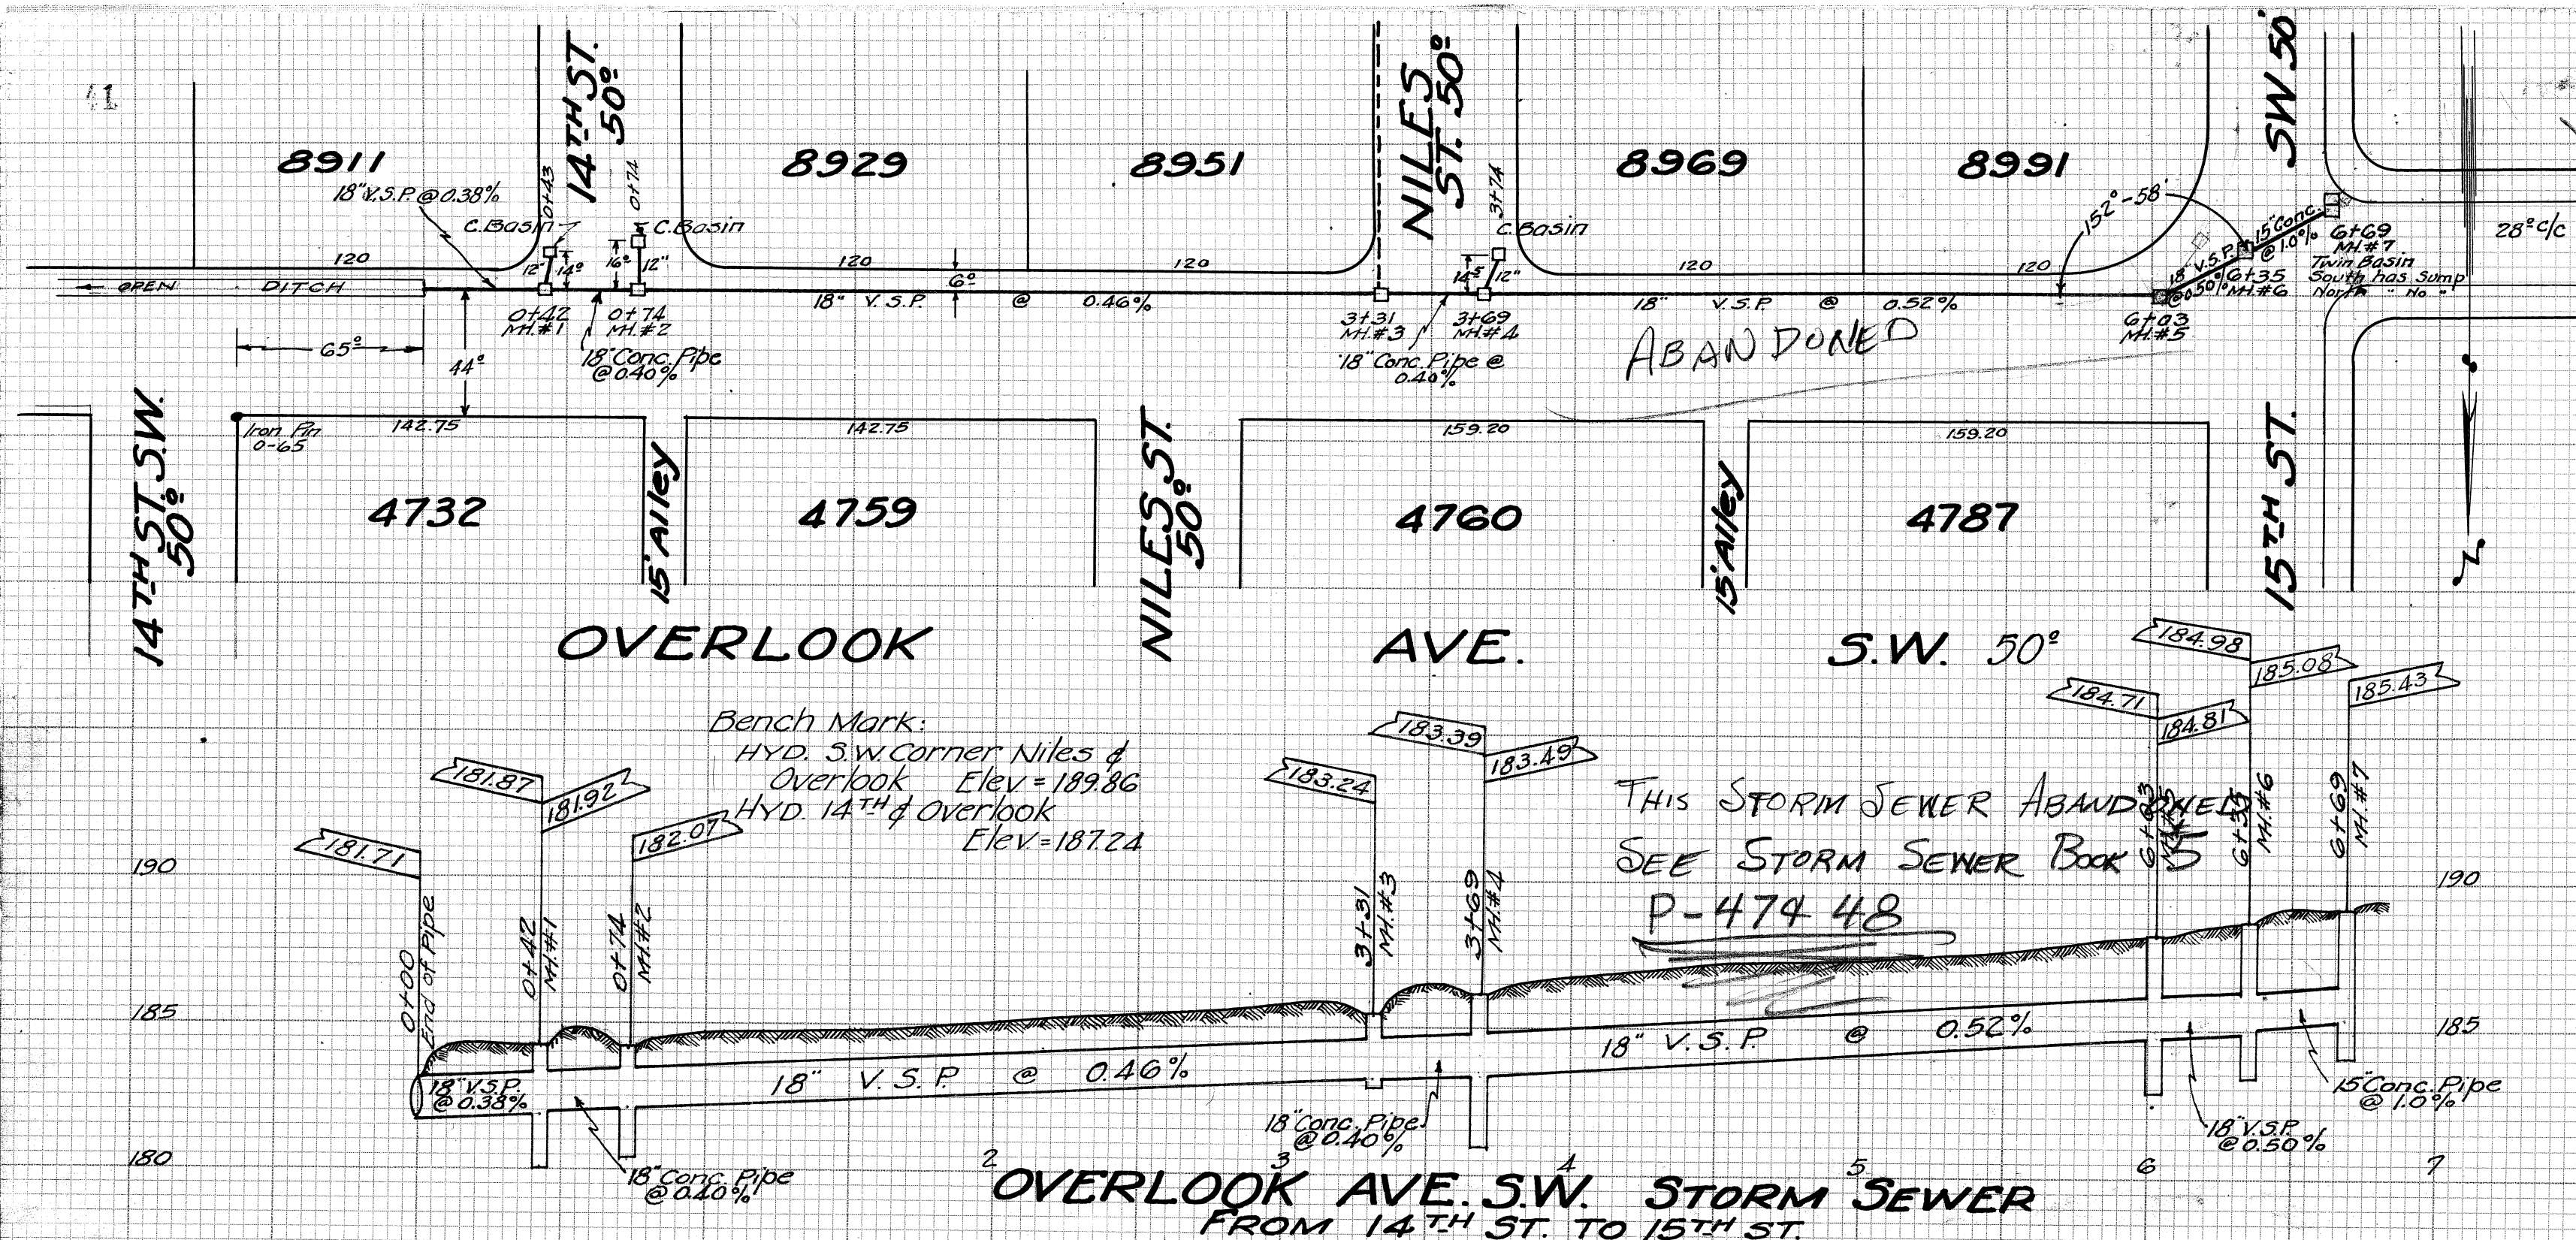

OVERLOOK AVE. S.W. STORM SEWER
FROM 14TH ST. TO 15TH ST.
 Constructed April 1943 by CITY WORKERS - J. Chercony, Supt.
 Chas. Urban, Inspector. Designed by CITY Engr. Dept.
 C.E. Rice, CITY Engr. H. Piper, Construction Engr.
 Plotted 10-26-43 by H. Piper.
 Construction Notes: NB 160 - P 43-44-47-55 & 56
 Final Notes: NB 161 - P 30 & 31

Bench Marks:
 + on 3rd step E. side spillway
 at Reservoir Elev. = 145.59
 Hyd. State & Phillips Rd.
 N.E. Elev. = 219.71