



COVENTRY RD. N.E.

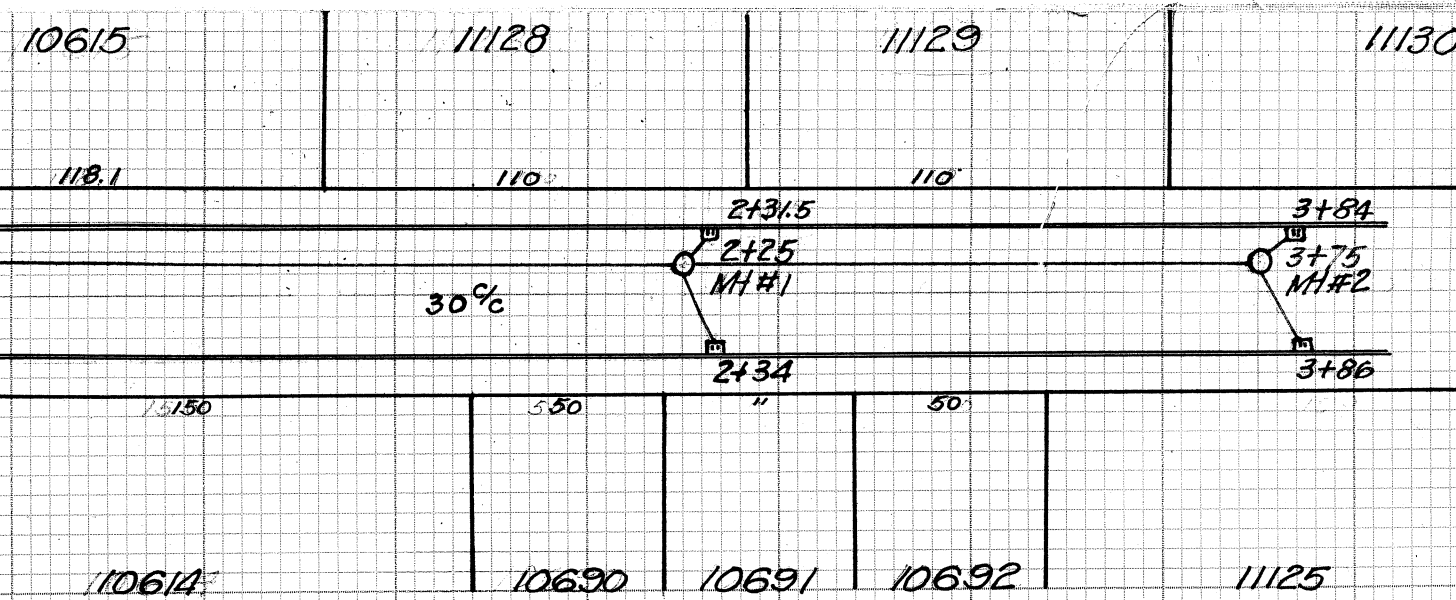

BRADFORD RD. N.E.

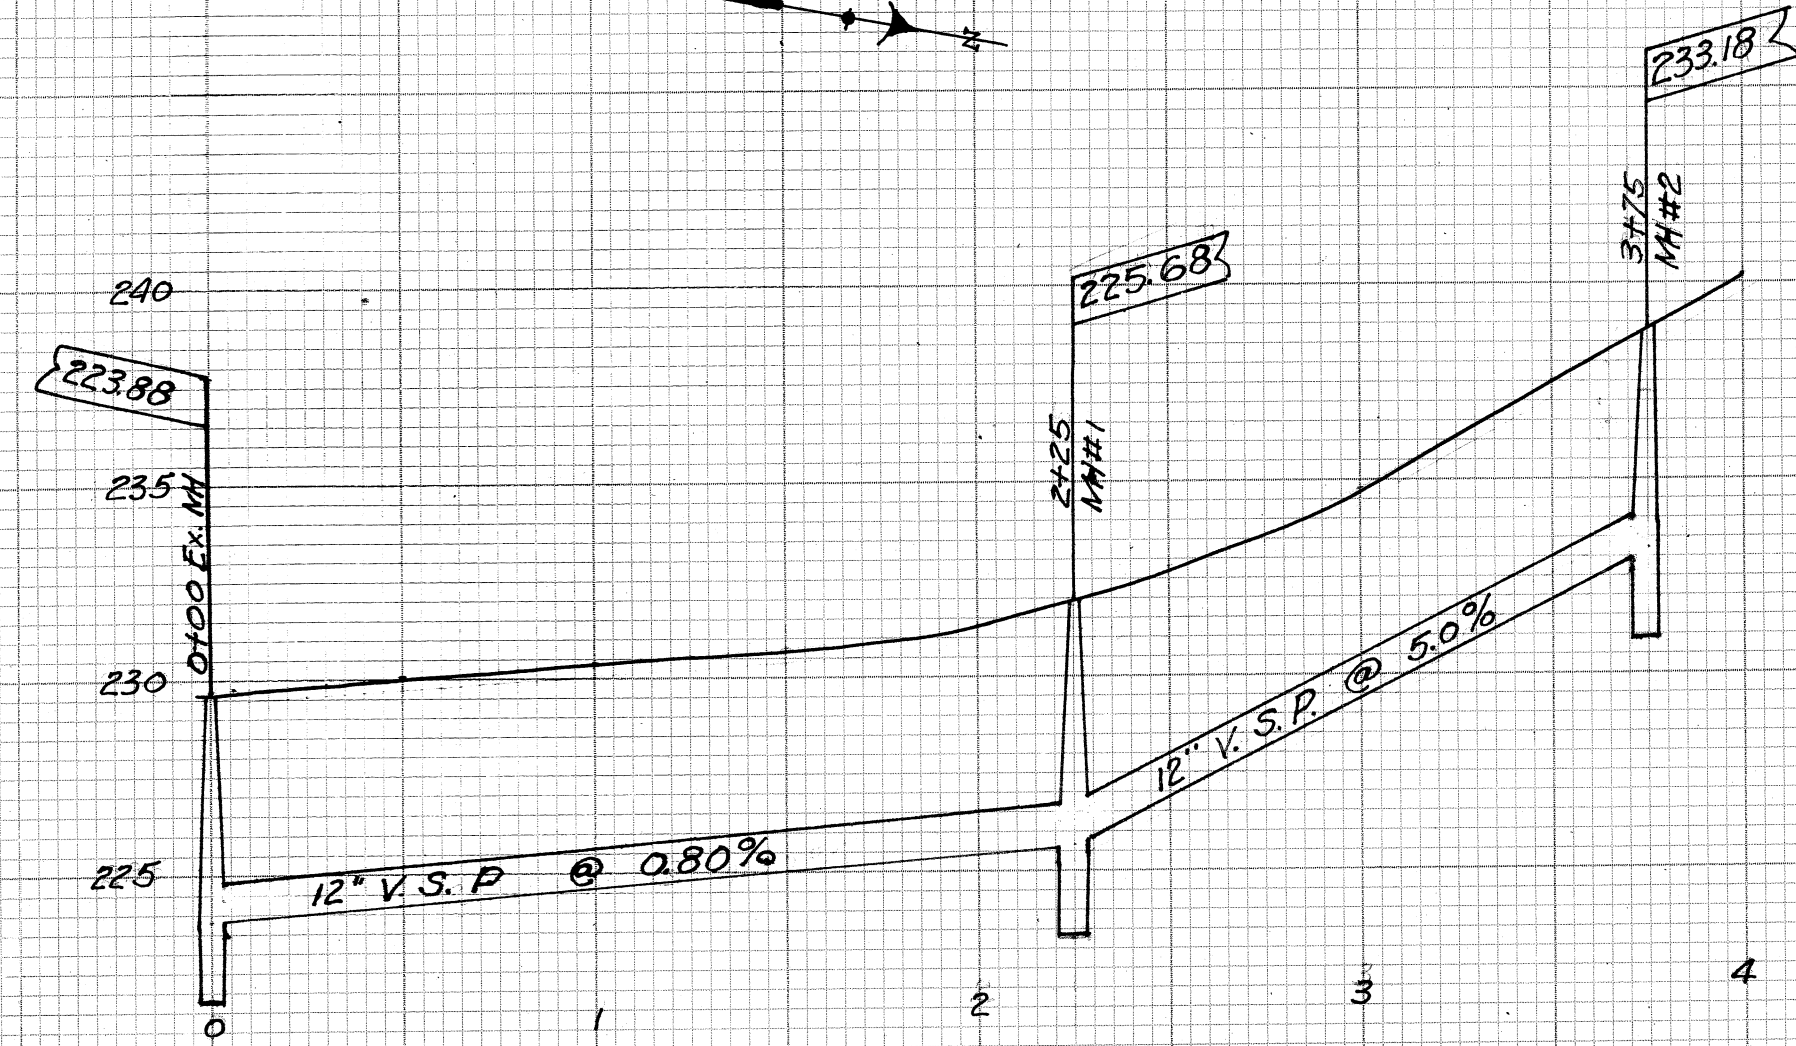

BRADFORD RD. N.E.
STORM SEWER

Constr. 1952 by Garaux Bros, Canton, Ohio
for the Charity School of Kendal under City
of Massillon Supervision, H. M. Piper City
Engineer. Drawn by R. Wagoner, 1953
Prelim. notes N.B. 179 Pg. 41 Constr. Notes N.B. 175 Pg. 36

Pt. O. L. 349
W. Kirchroffer

