

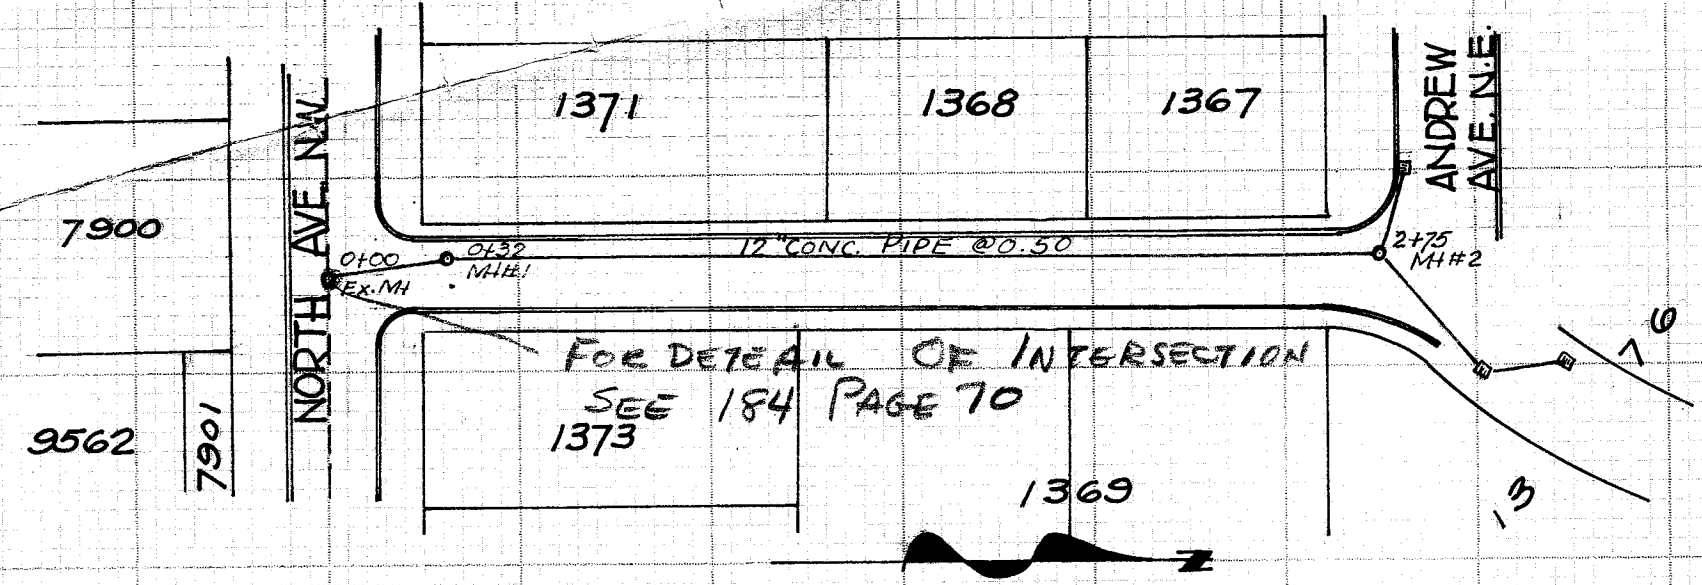


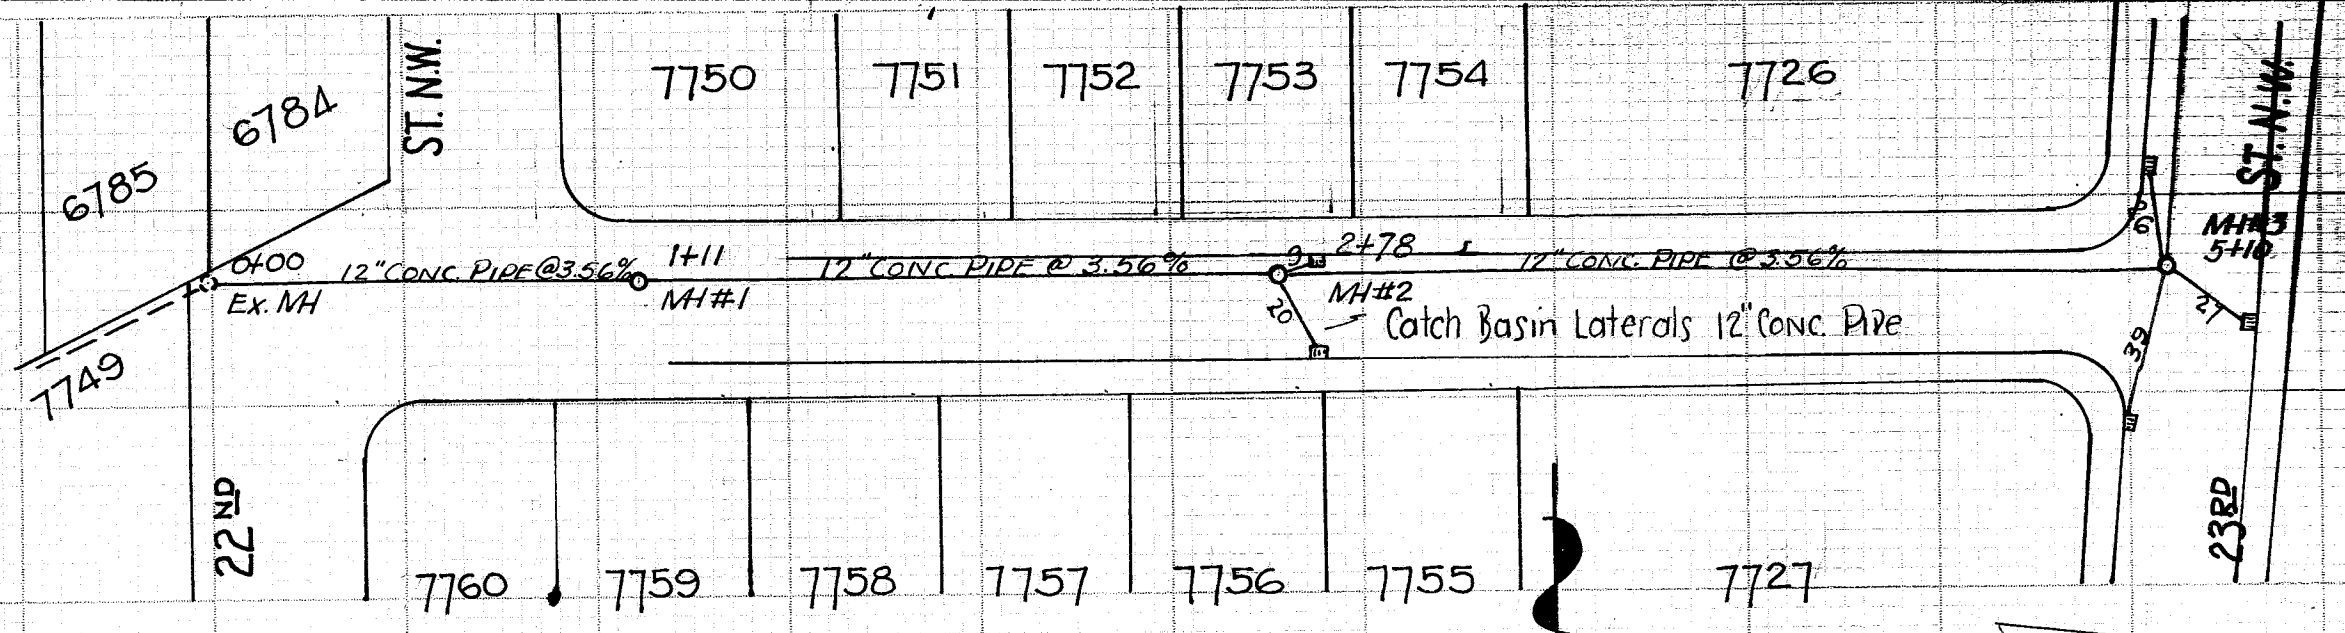

B.M. Hyd. North Ave. & Sippos Park 167.22

LEWIS PL. N.E.
ANDREW AVE. N.E. STM. SEWER (CONT.)
Constr. Notes 184-60

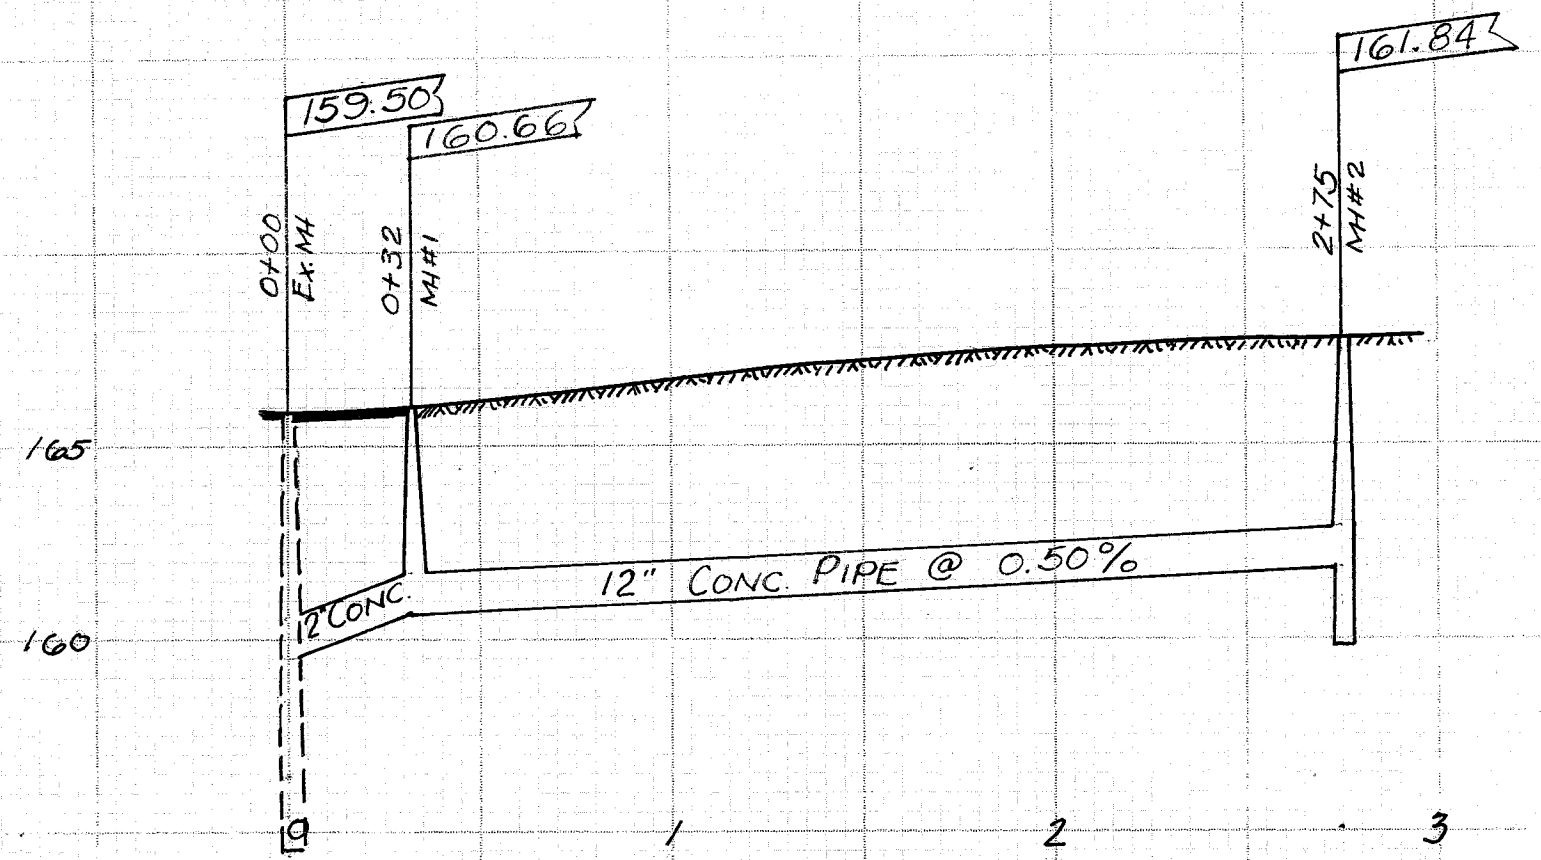

B.M. Hyd. on 22nd St. - So. of Allen 220.02

ASTER AVE. N.W. 45°
STM. SEWER

Constr. April 1955 by Fanno Brothers
Constr. Co. of Canton, Ohio, under City
of Massillon. Supervision, H.M. Piper (City
and Constr. Engineer, Wilfred Miller inspector.
Constr. Notes 185-69
Final Notes 186-5
Inspectors Records
Dr. by Bob. Wagoner
June 1955
Scale 1" = 50' Hor.
1" = 5' Ver.

