

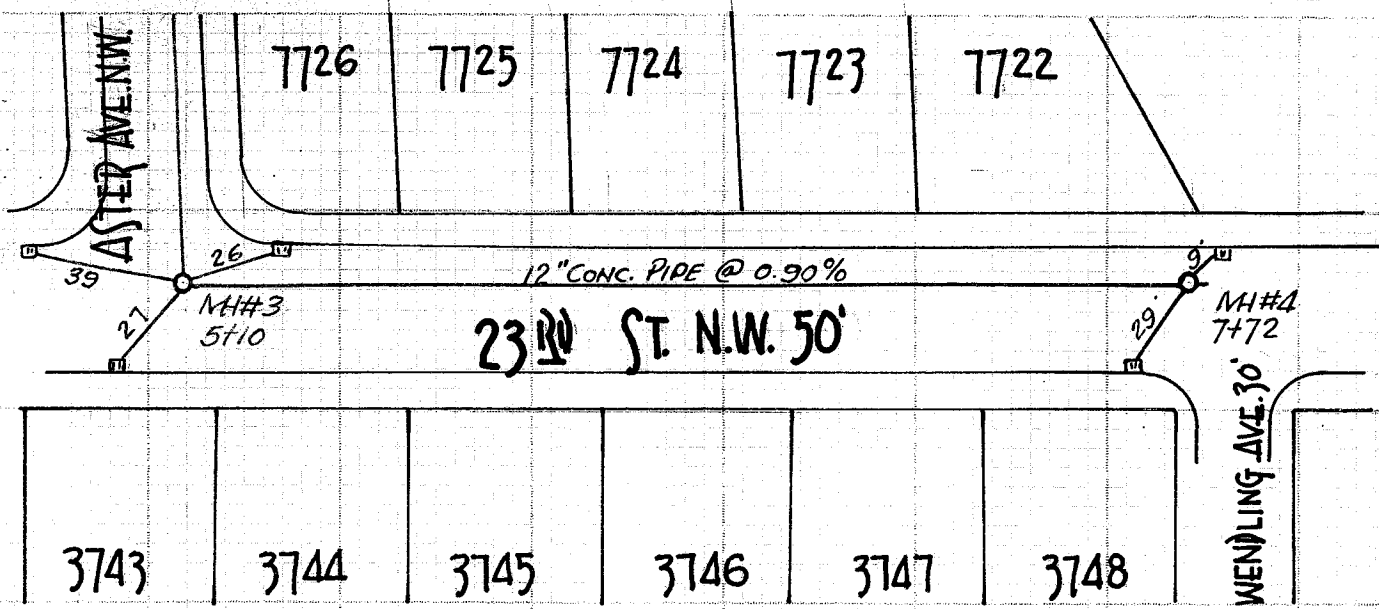
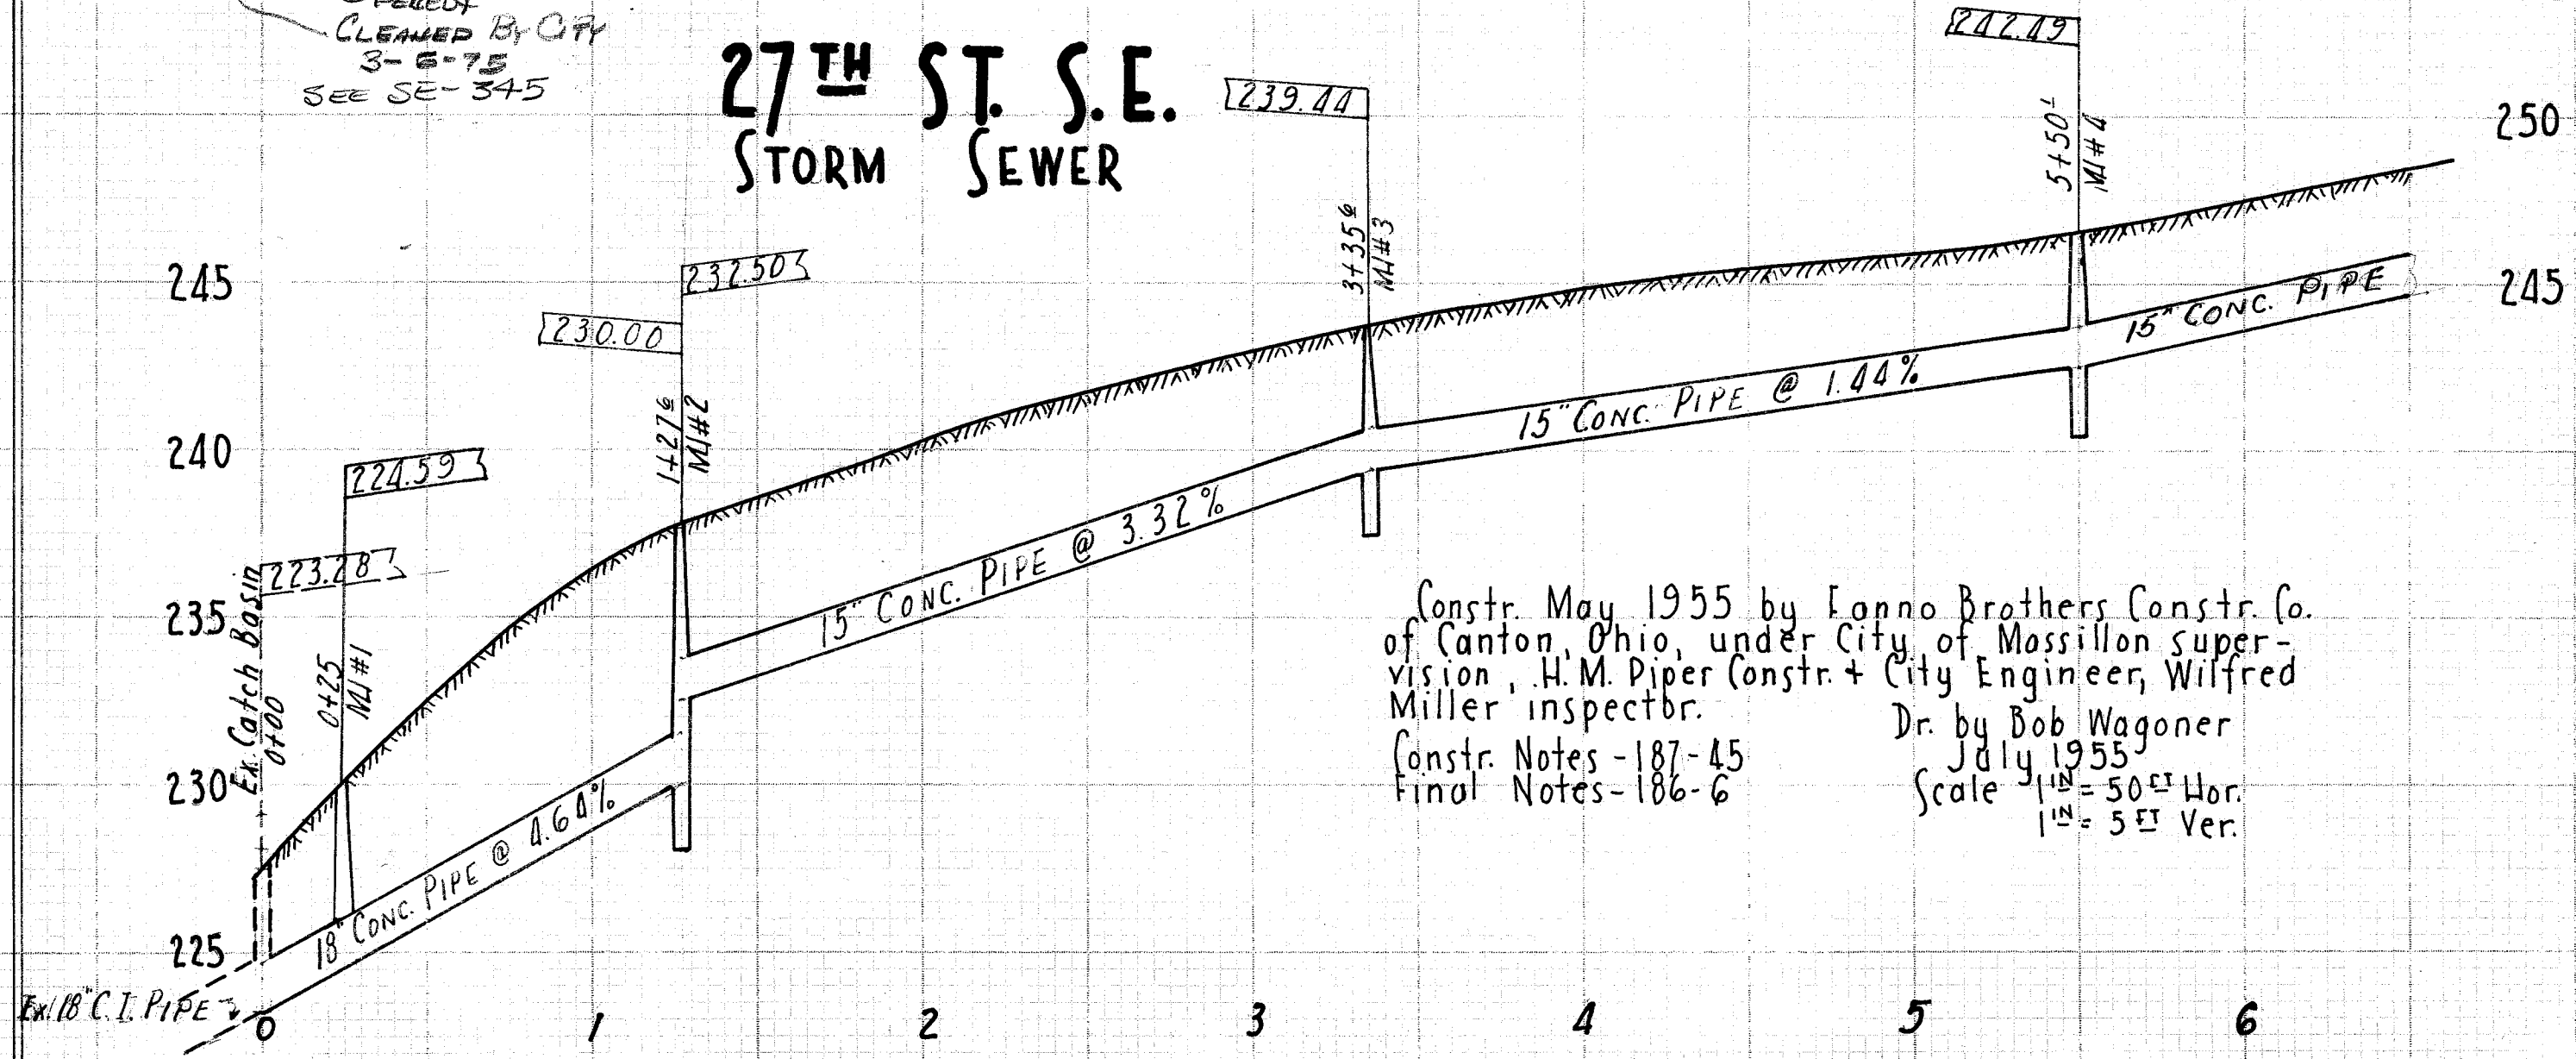


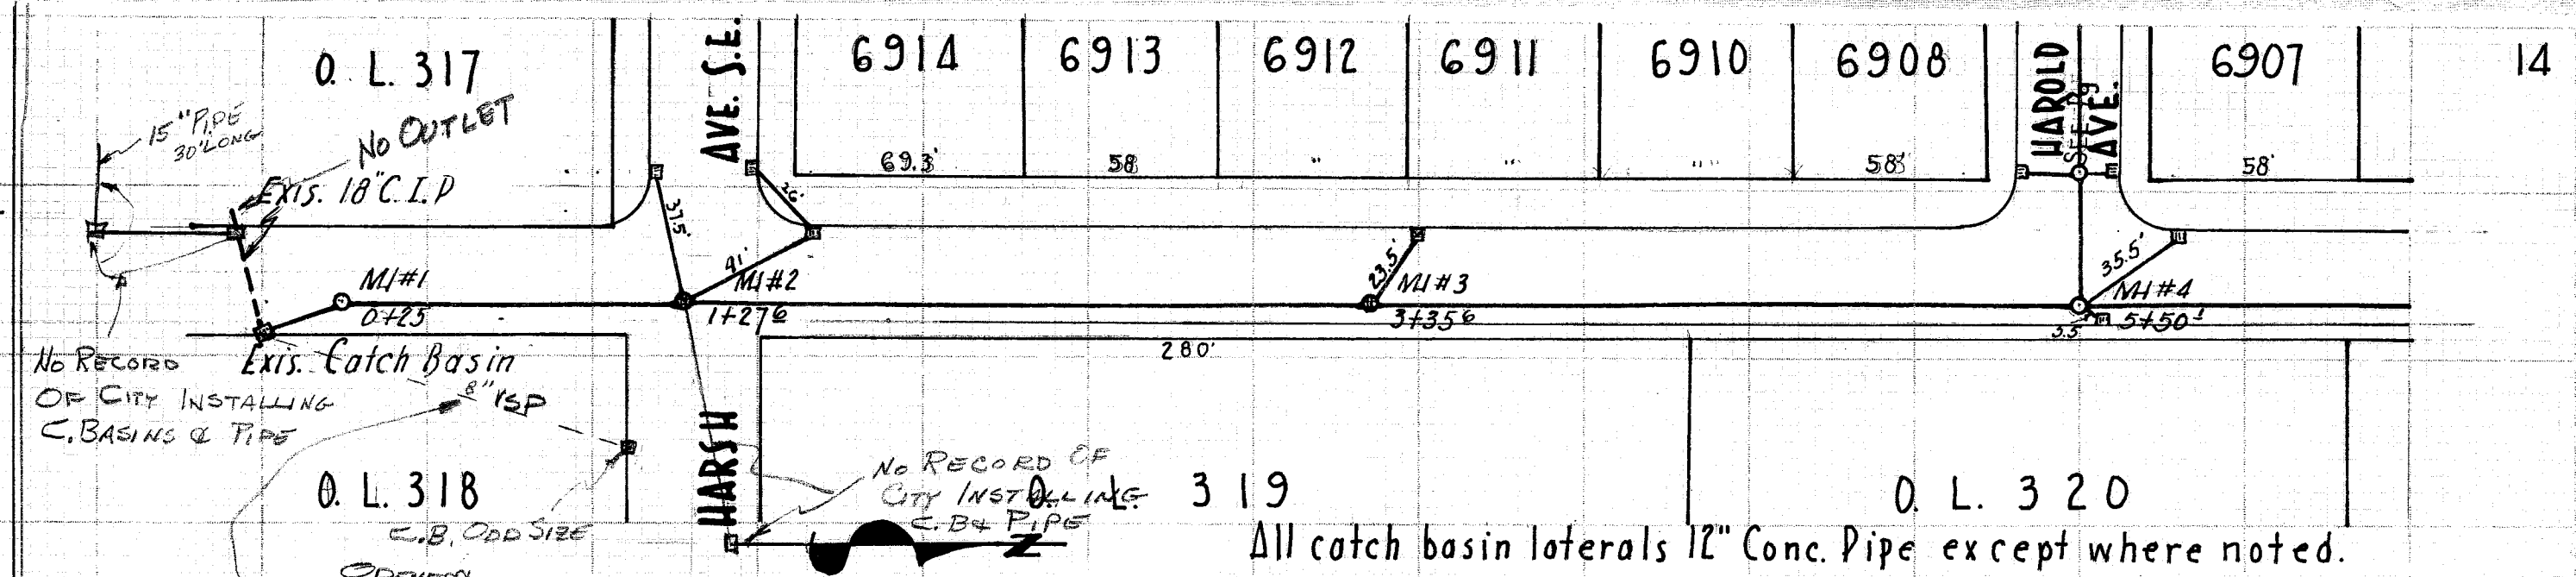

ASTER AVE. N.W. (CONT.) STM. SEWER

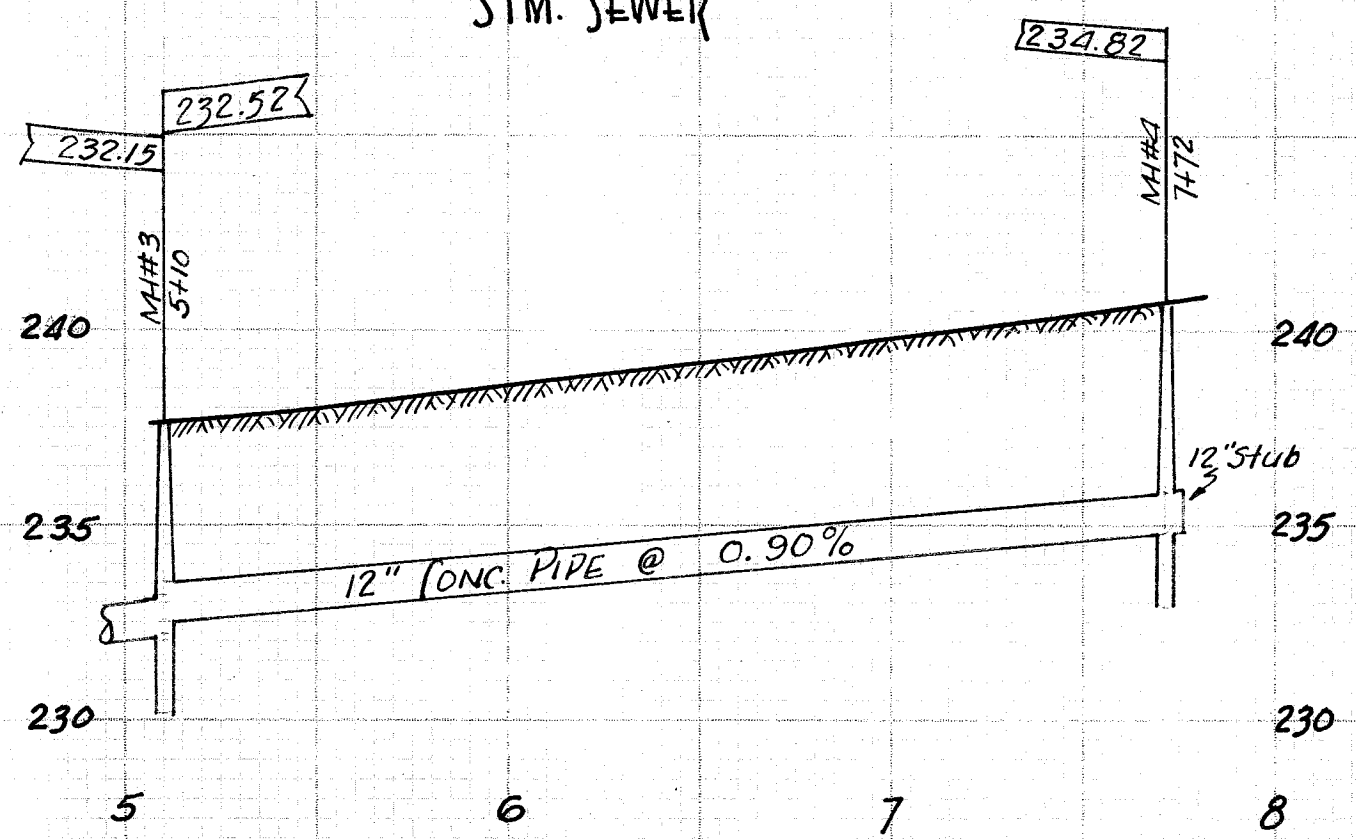

Constr. May 1955 by Lanno Brothers Constr. Co.
 of Canton, Ohio, under City of Massillon super-
 vision, H. M. Piper Constr. & City Engineer, Wilfred
 Miller' inspector.
 Constr. Notes - 187-45
 Final Notes - 186-6
 Dr. by Bob Wagoner
 July 1955
 Scale 1" = 50' Hor.
 1" = 5' Ver.