

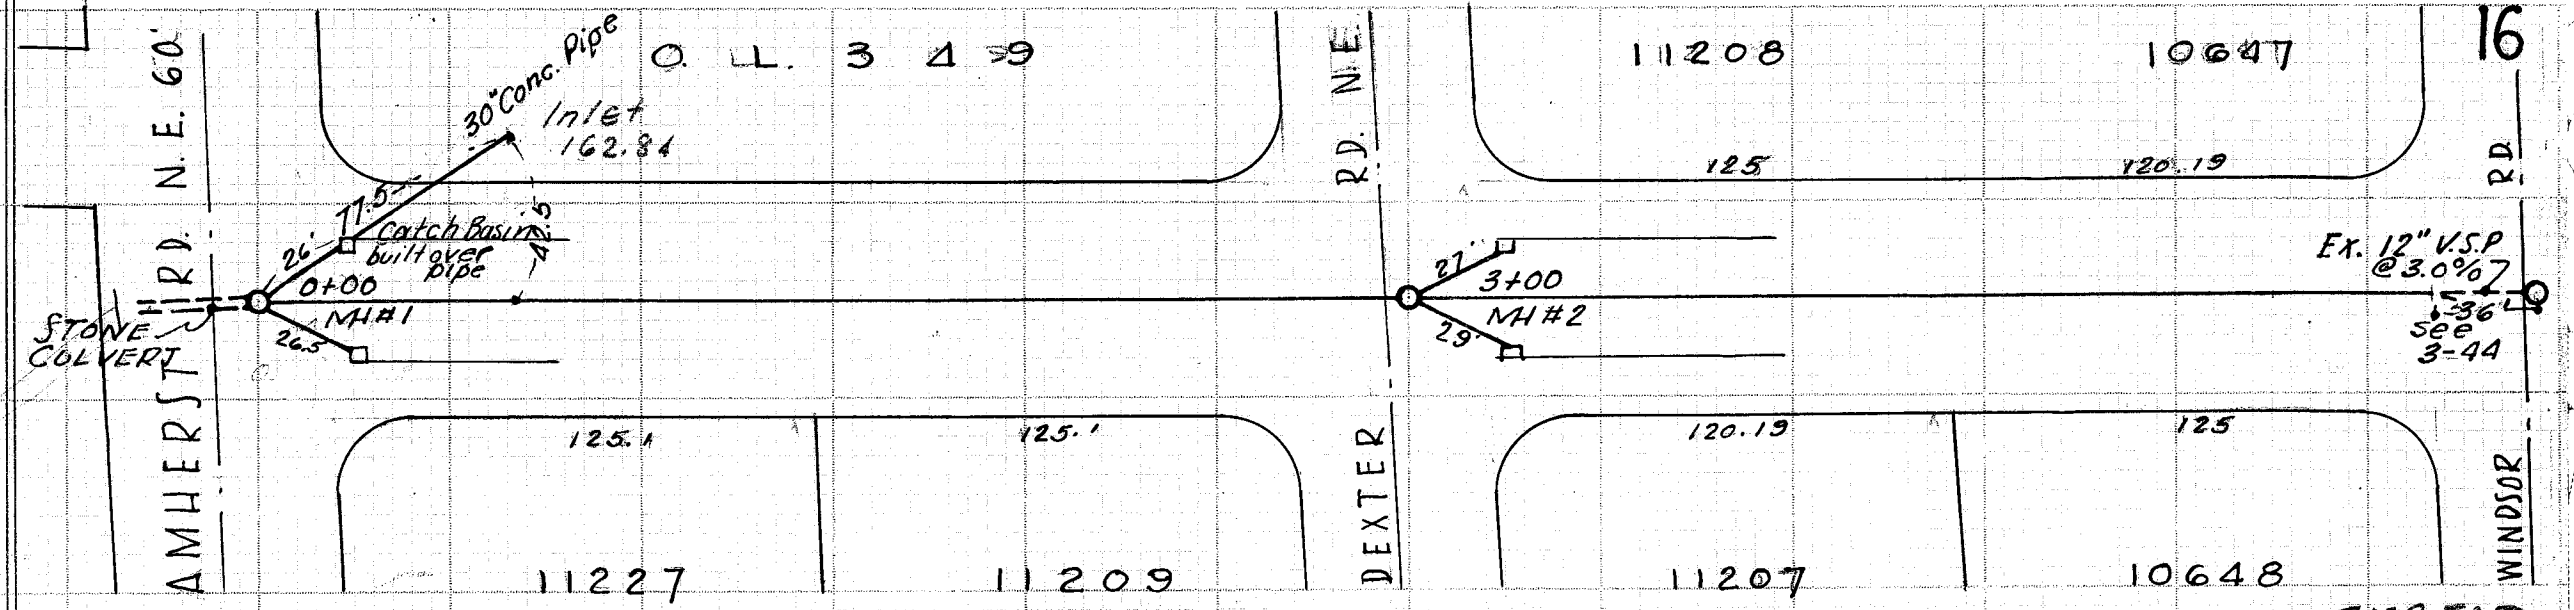


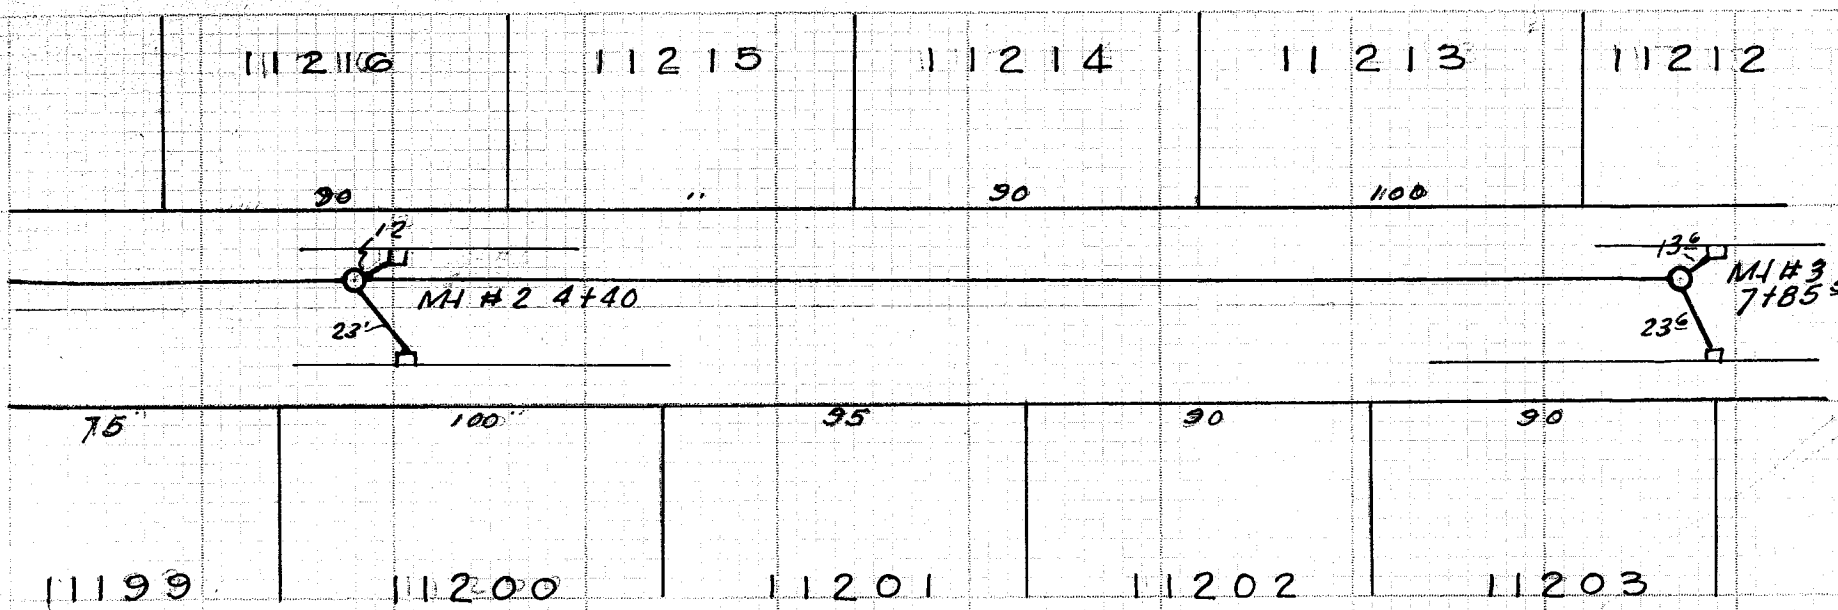

# RD. N.E. 50' SEWER

Scale 1"=50' ET Hor.  
1"=5' ET Ver.  
Drawn Nov. 1955  
By Bob Wagoner

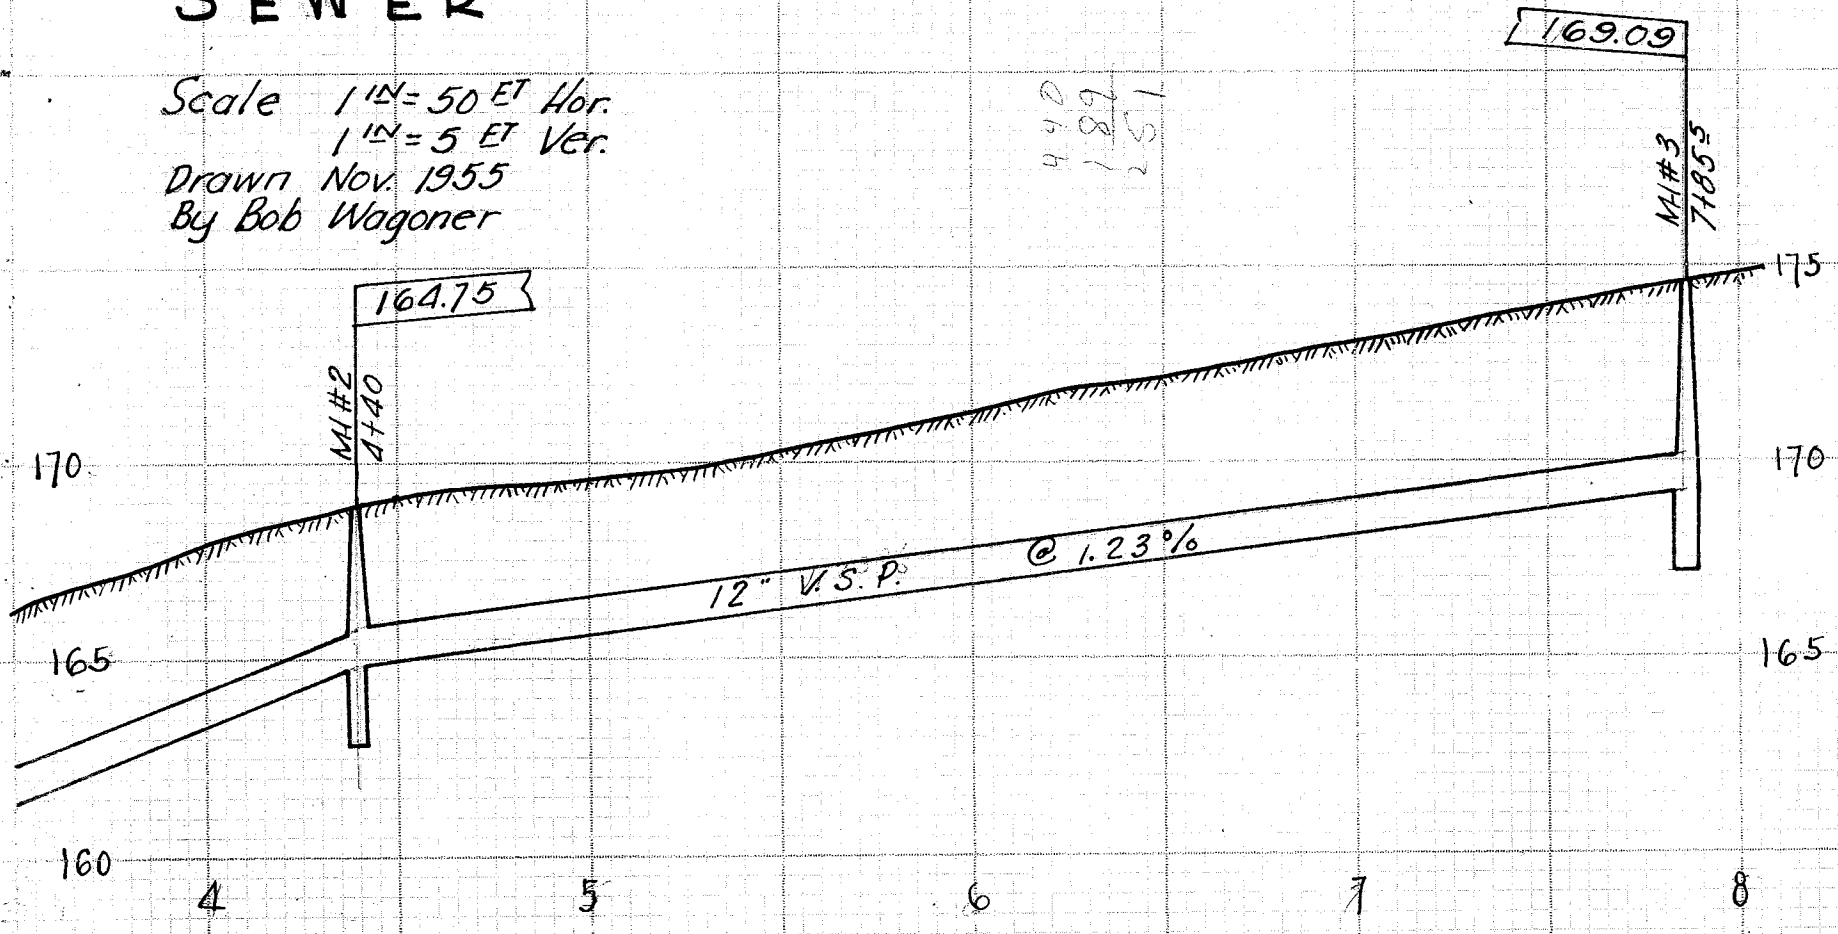

# STRATFORD AVE. N.E. 60' STORM SEWER

Constr'd 1954 by Vogt Constr. Co. for  
Charity Rotch under City supervision  
H.M. Piper City & Constr. Engineer.  
Scale 1"=50' ET Dr. by R. Wagoner  
1"=5' ET  
Constr. Notes 184-51 Nov. 1955  
Final " 186-8

