



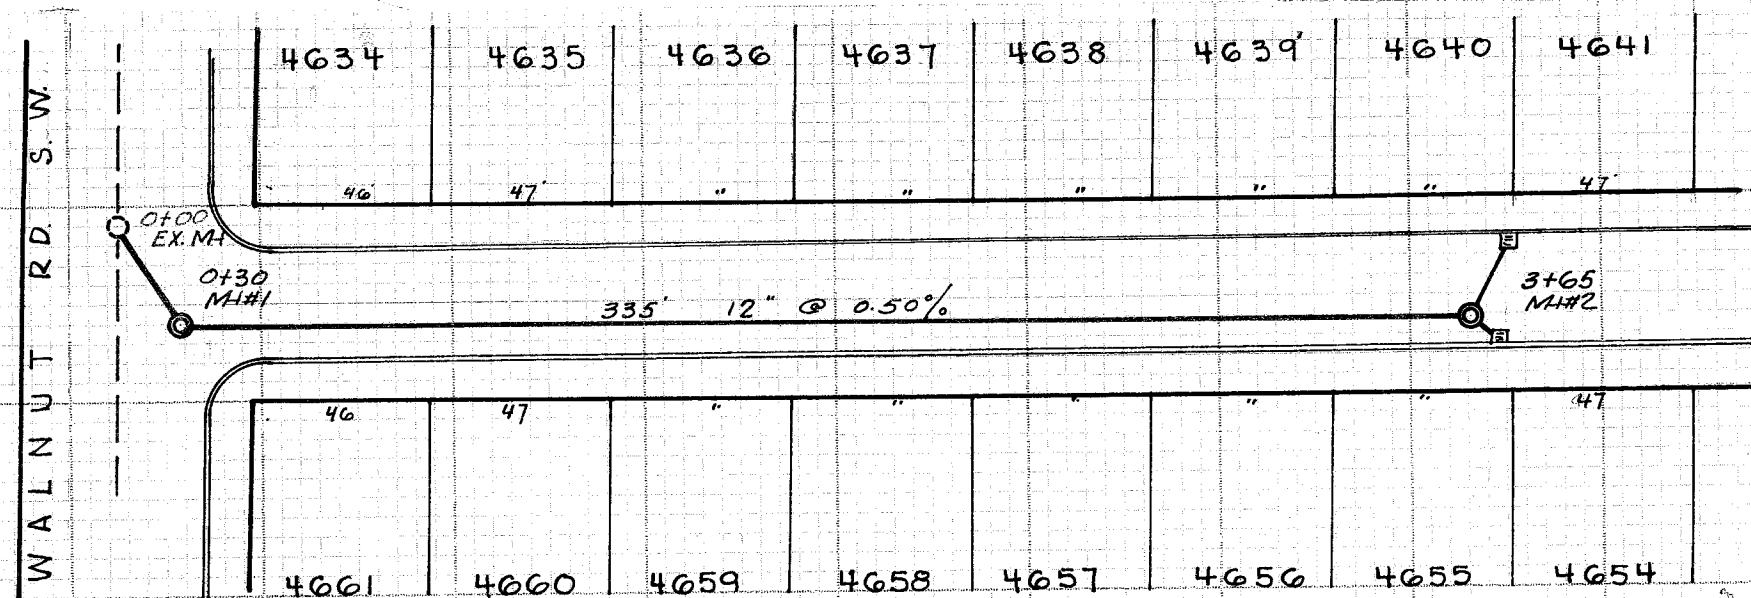


B.M. HYD. WALNUT & BERNARD.....177.49

B E R N A R D S T. S. W. 50°

S T O R M S E W E R

CONSTR. 1955 BY REMLEY SEWER CO. UNDER CITY CONTRACT
H.M. PIPER ENG. DRAWN 1957 BY BOB WAGONER
CONSTR. NOTES 190-34 SCALE 1"=50' HOR.
1"=5' VER.

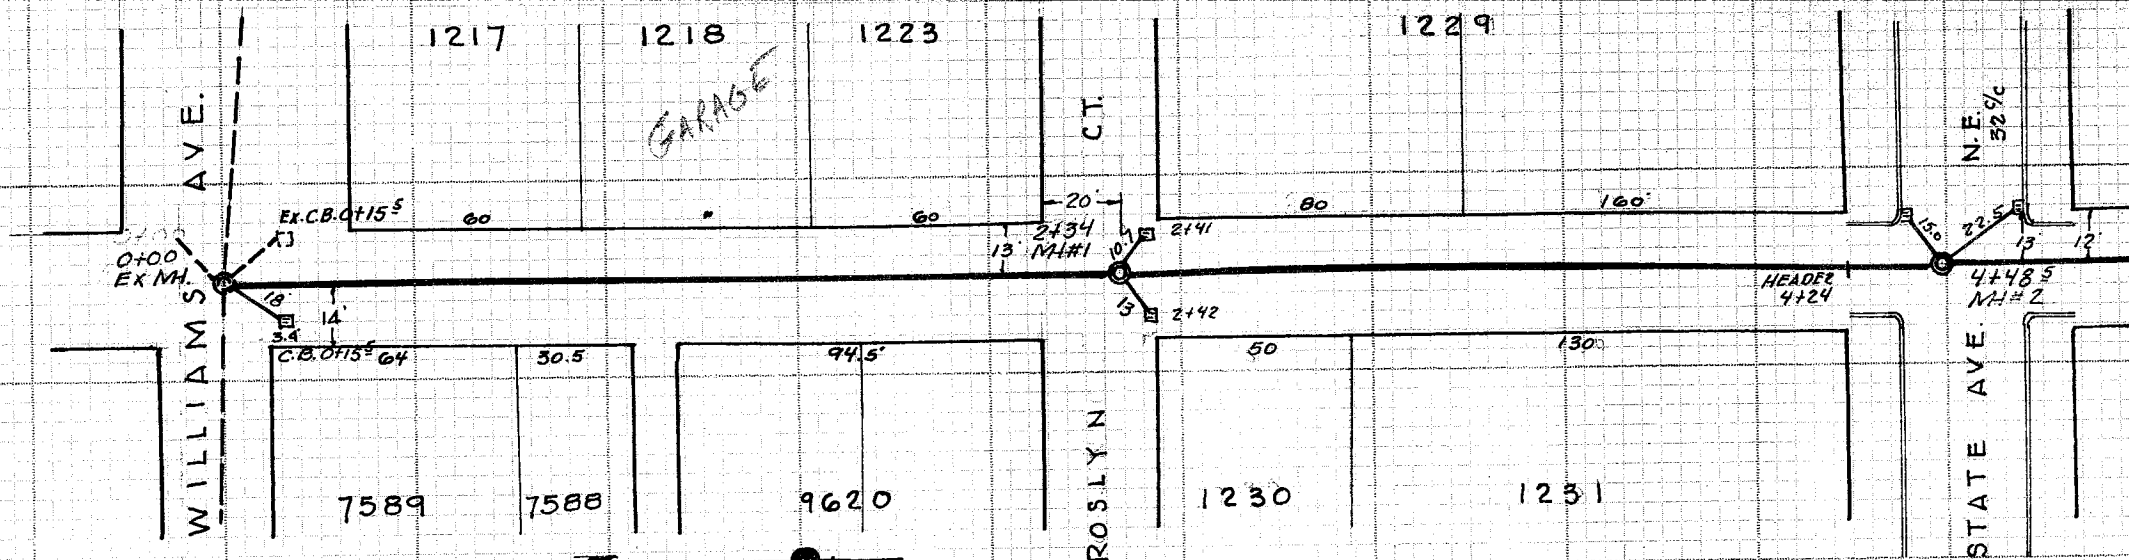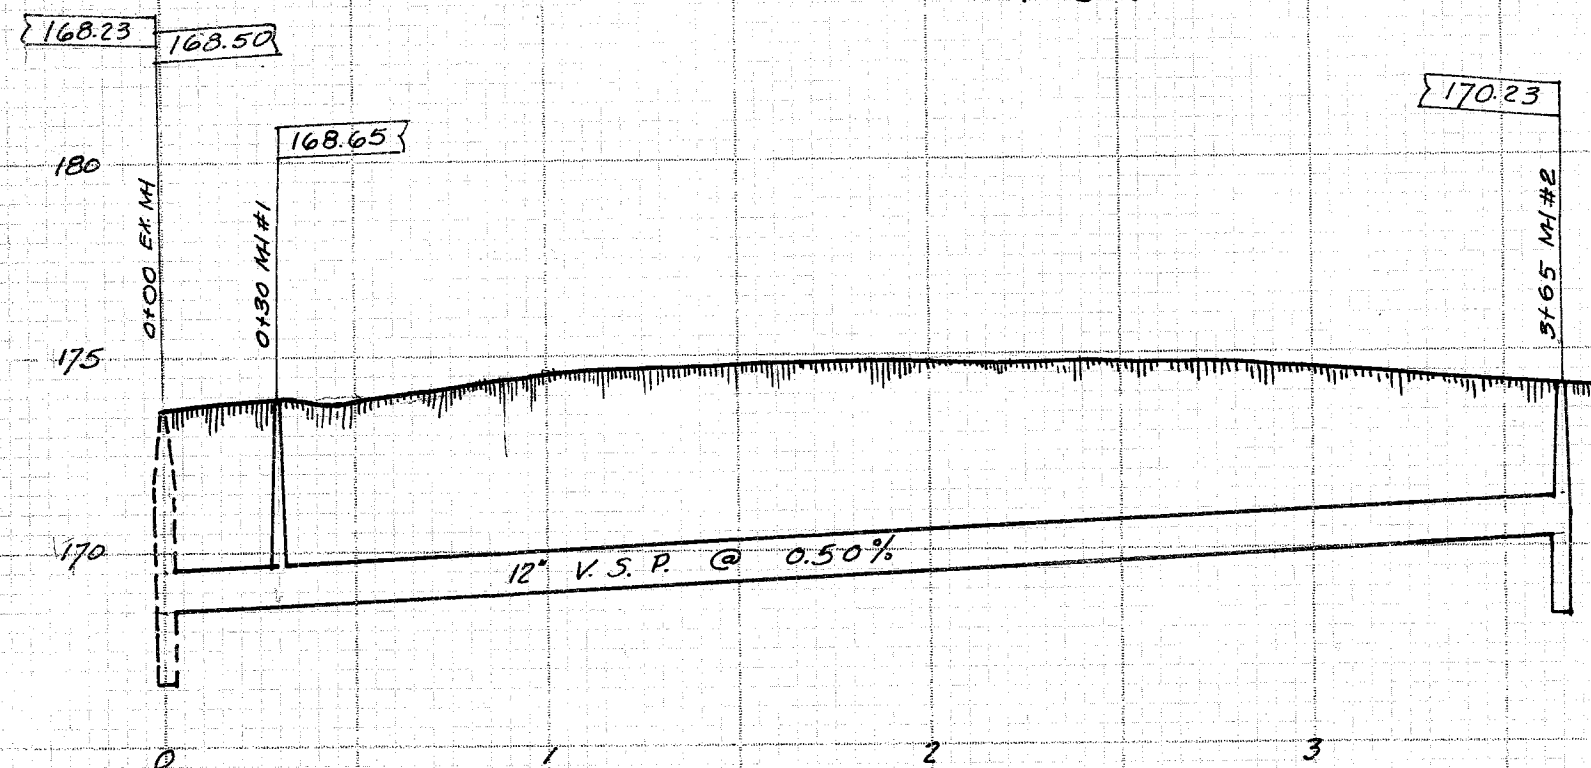

W Y O M I N G P L.

S T O R M S E W E R
CONSTR. 1956 BY REMLEY SEWER UNDER CITY
CONTRACT. H.M. PIPER ENG. DR. 1957 BY R. WAGONER
FINAL NOTES 191-78 SCALE 1"=50' HOR.
CONTR. " 190-62 " " =5' VER.
B.M. HYD. COR. 11TH & STATE 180.94

