


1278

22


AN

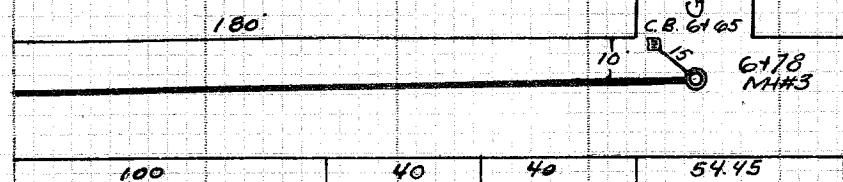

1277

1275 1276 946

N. E. 30'

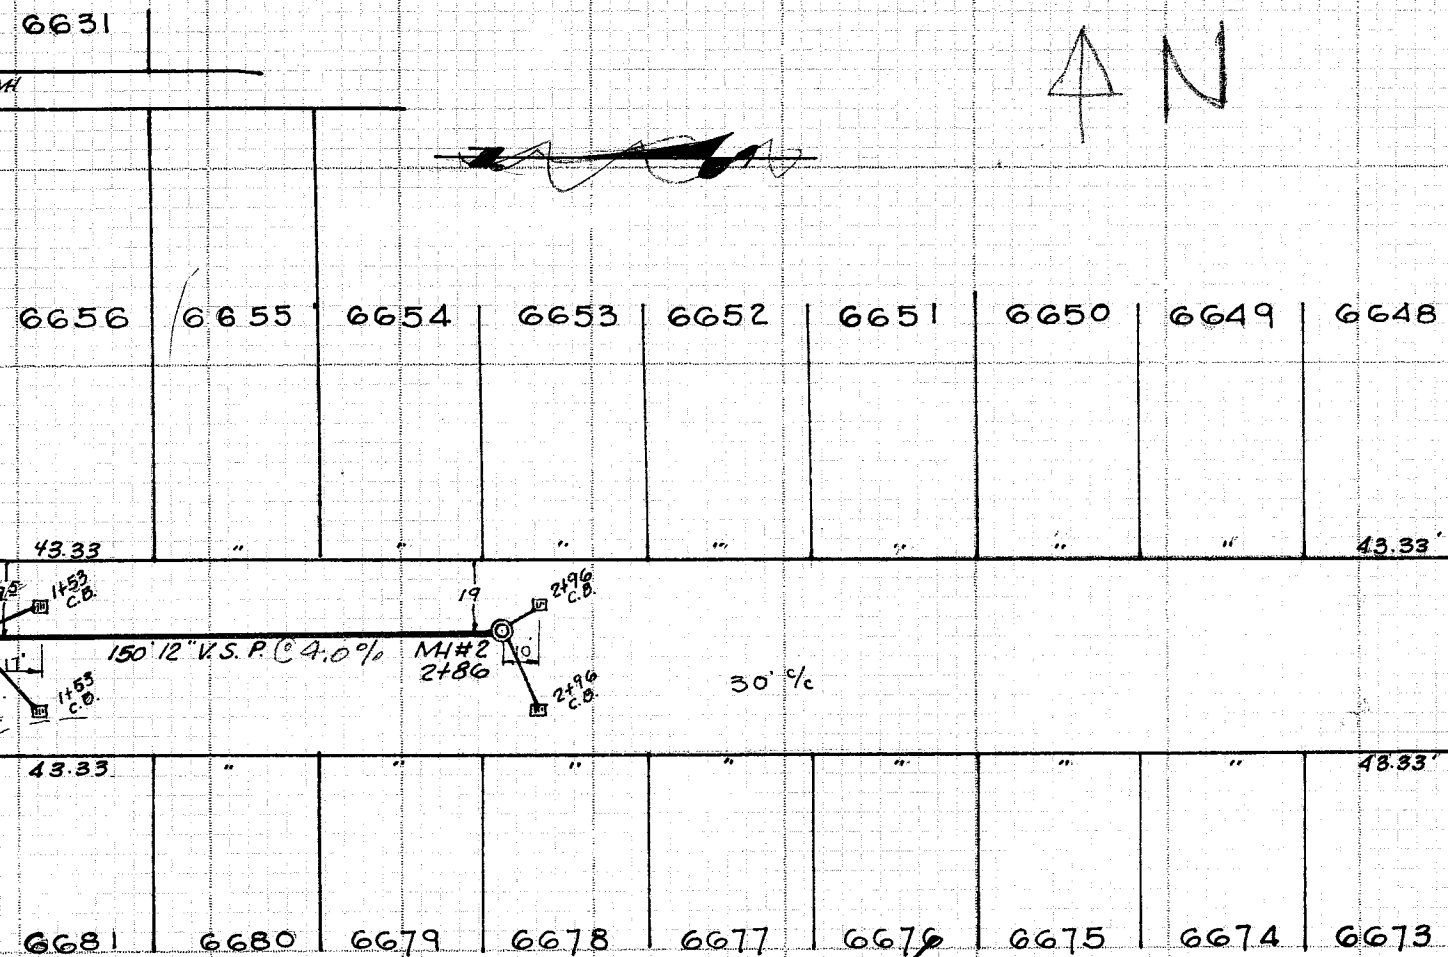CHAIN LINK FENCE
STADIUM

OAK AVE. S. E. 50'

CONTR. BY REMLEY SEWER CO. 1957 UNDER CITY CONTRACT
 H.M. PIPER ENG. PRELIM. NOTES 193-32 DR. 1957
 CONTR. " 192-18 BY R. WAGONER
 FINAL " 186-35
 \$ 193-68

