




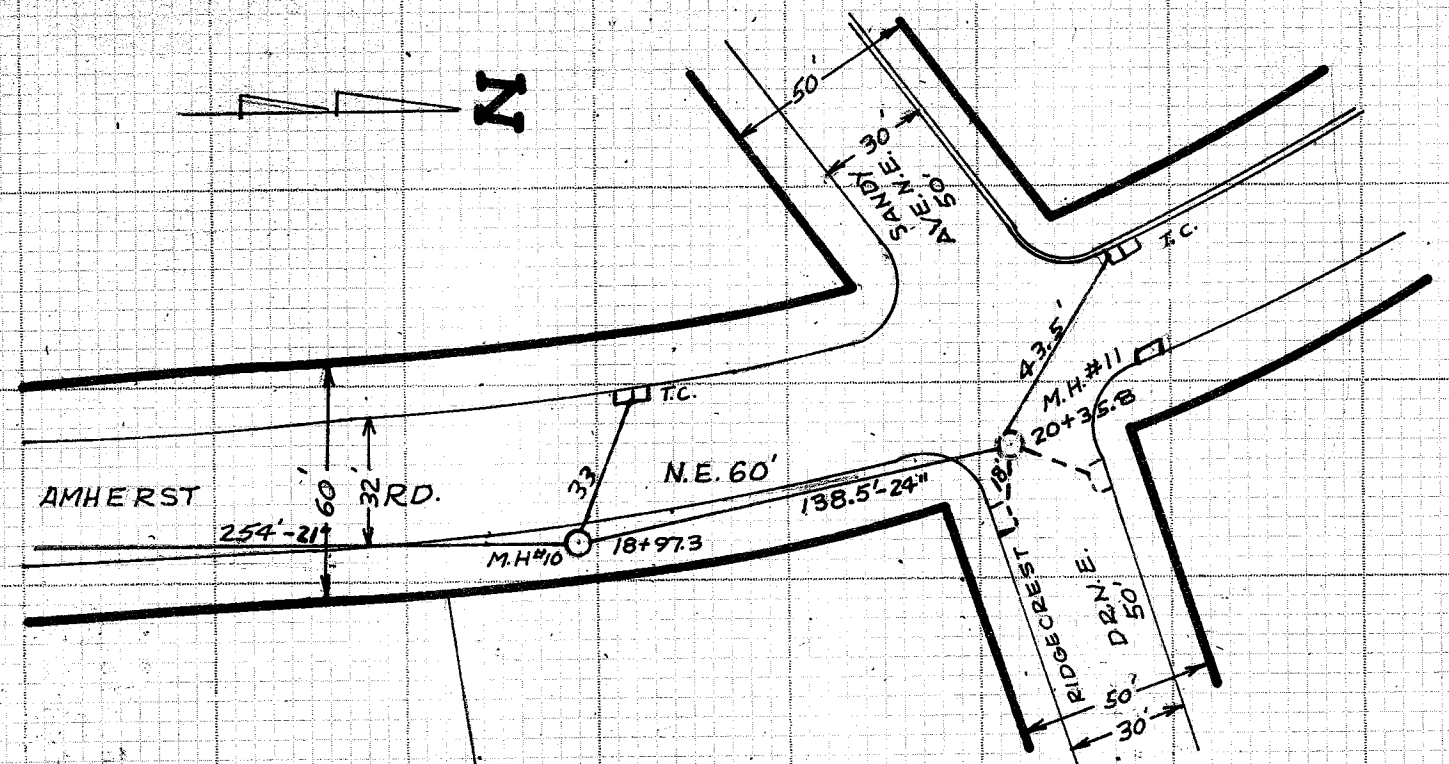


B.M. HYD. E. SIDE AMHERST 120' SOUTH OF TAGGART 244.31

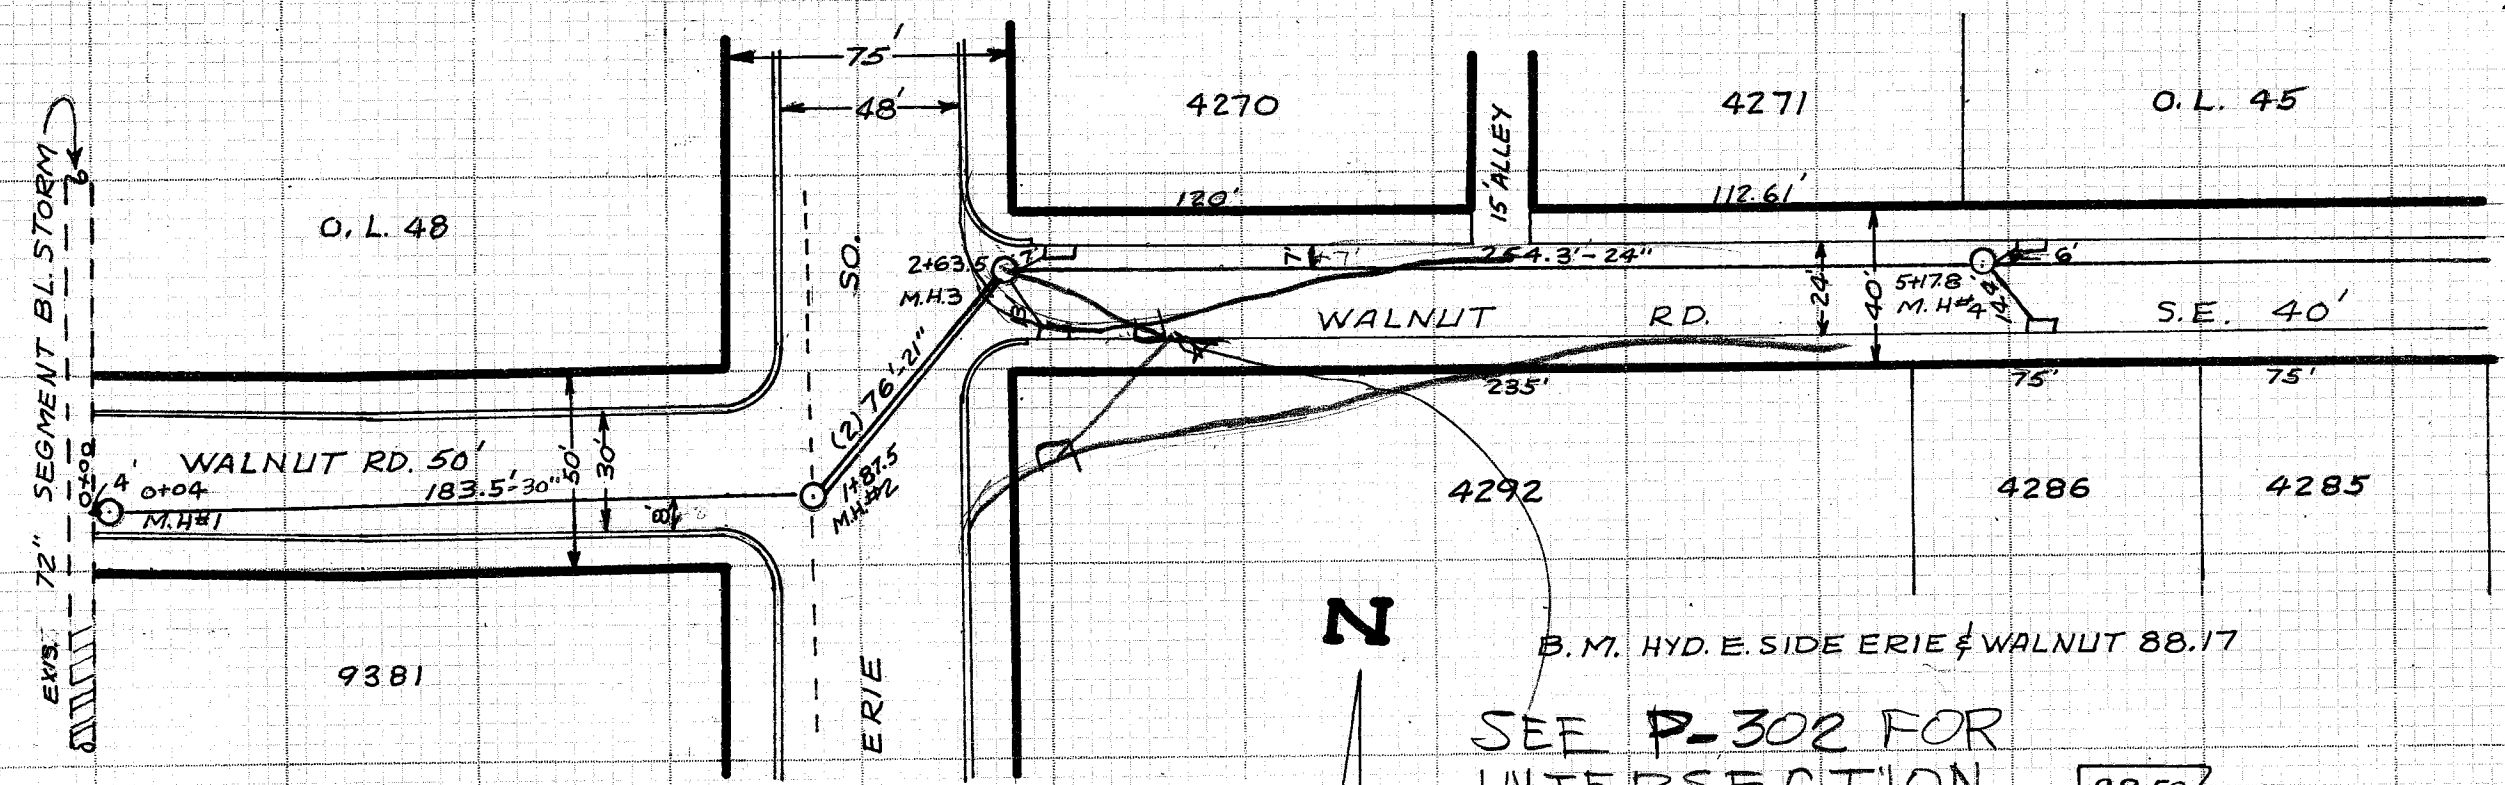

B.M. HYD. E. SIDE ERIE & WALNUT 88.17

SEE P. 302 FOR
INTERSECTION
DETAILS

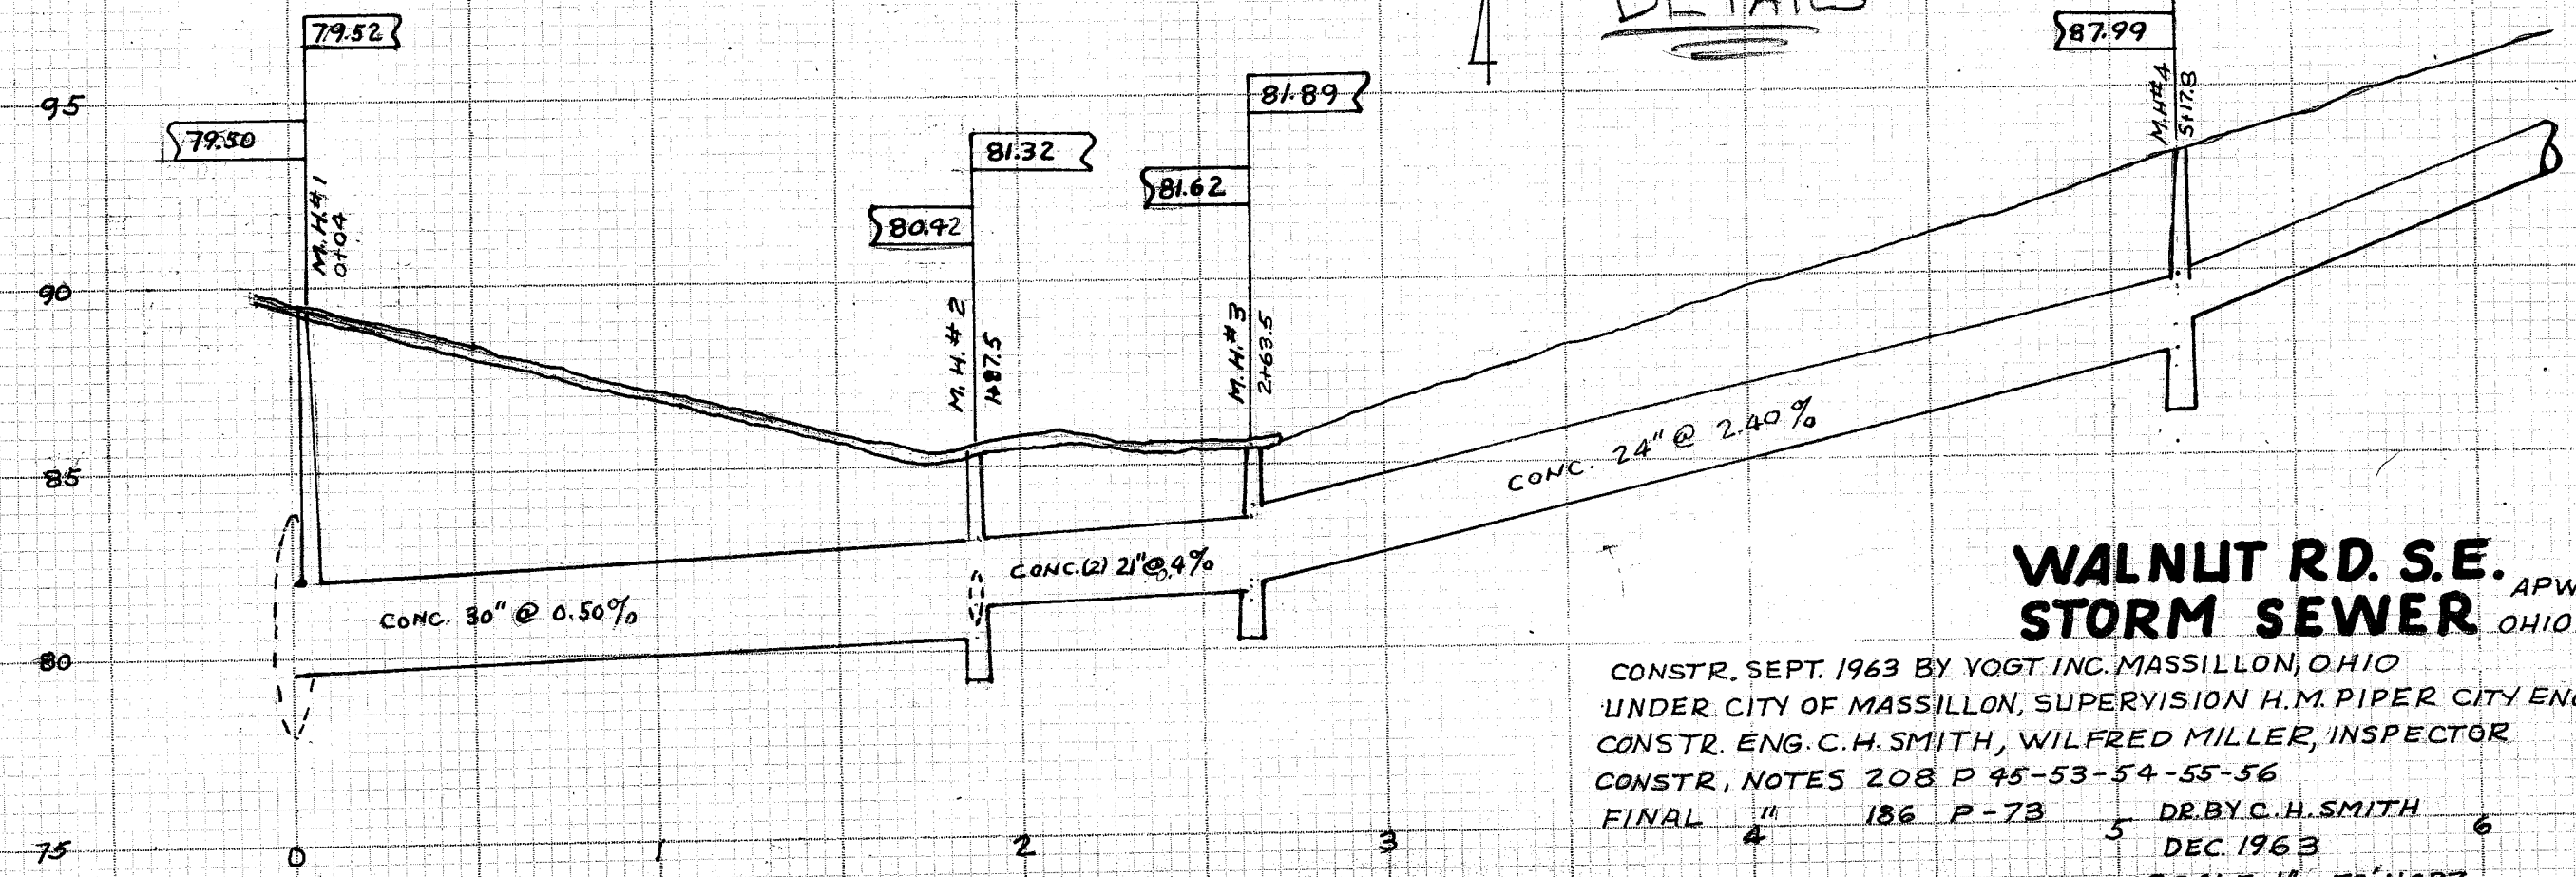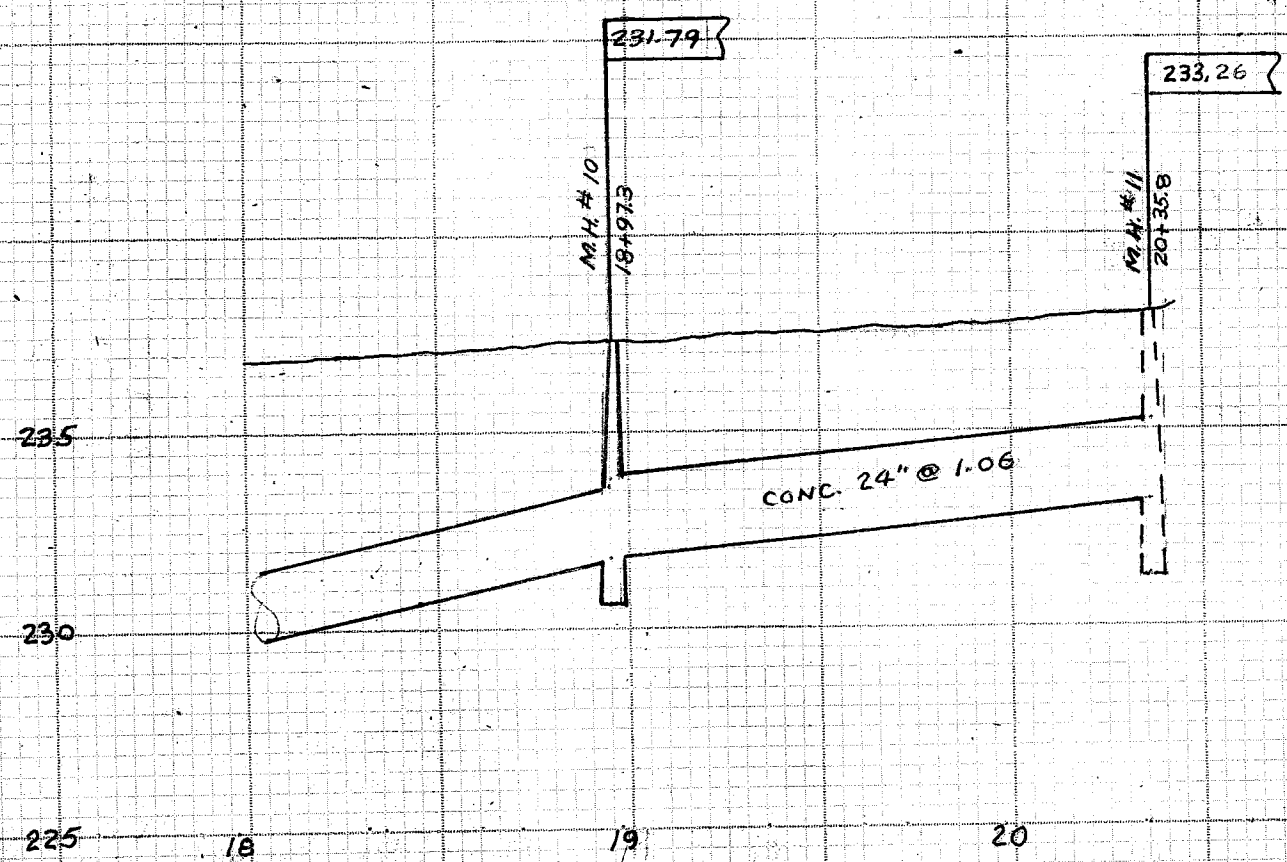

WALNUT RD. S.E. STORM SEWER

CONSTR. SEPT. 1963 BY YOGT INC. MASSILLON, OHIO
 UNDER CITY OF MASSILLON, SUPERVISION H.M. PIPER CITY ENG.
 CONSTR. ENG. C.H. SMITH, WILFRED MILLER, INSPECTOR
 CONSTR. NOTES 208 P 45-53-54-55-56
 FINAL " 4" 186 P-73 DR. BY C.H. SMITH
 DEC. 1963
 SCALE 1" = 50' HORIZ.
 1" = 5' VERT.