
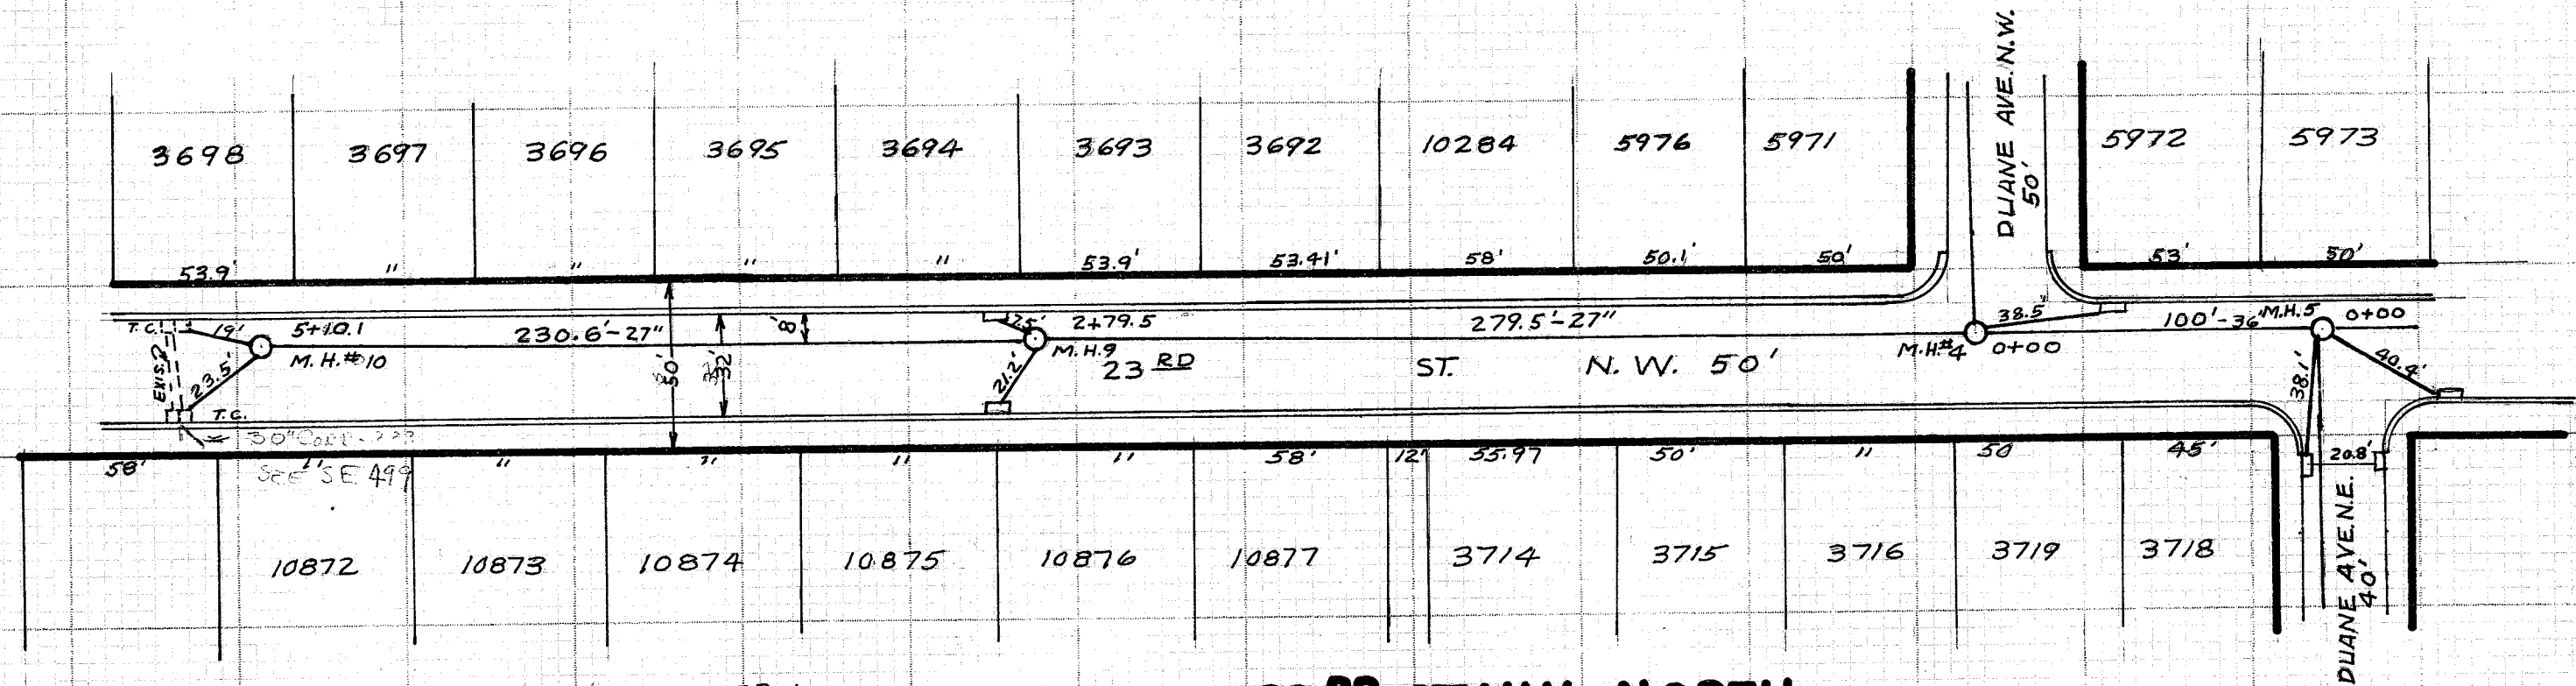
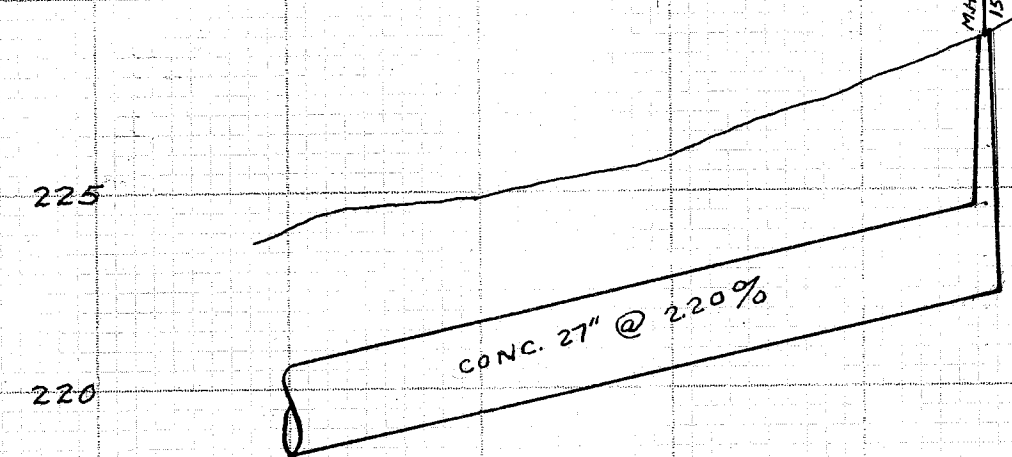


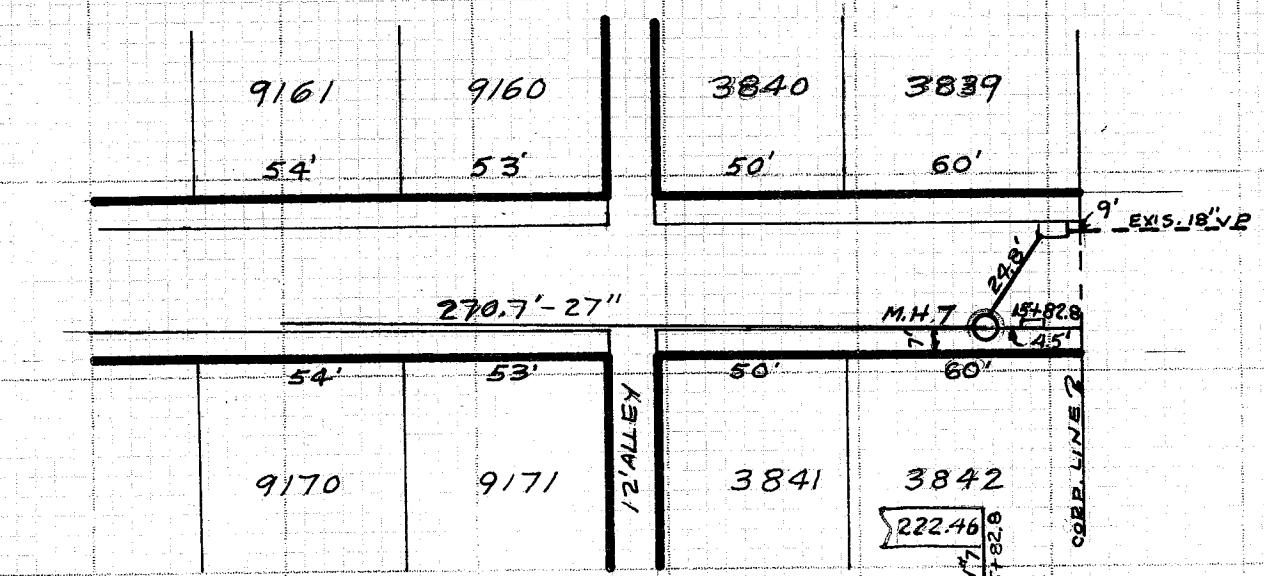

B.M. HYD. 23 RD & DUANE AVE. 224.33

23RD ST. N.W. NORTH STORM SEWER

APW-OHIO 93 G

CONSTR. NOV. 1963 BY FAIRVIEW PARK INC. OF OLMSTED FALLS, OHIO
UNDER CITY OF MASSILLON, SUPERVISION H.M. PIPER CITY ENG.
CONSTR. ENG. C.H. SMITH, JOHN HUWIG, INSPECTOR
CONSTR. NOTES 208 P 73
FINAL " 186 P 74
DR. BY C.H. SMITH
JAN. 1964
SCALE 1"=50' HORIZ.
1"=5' VERT.

