



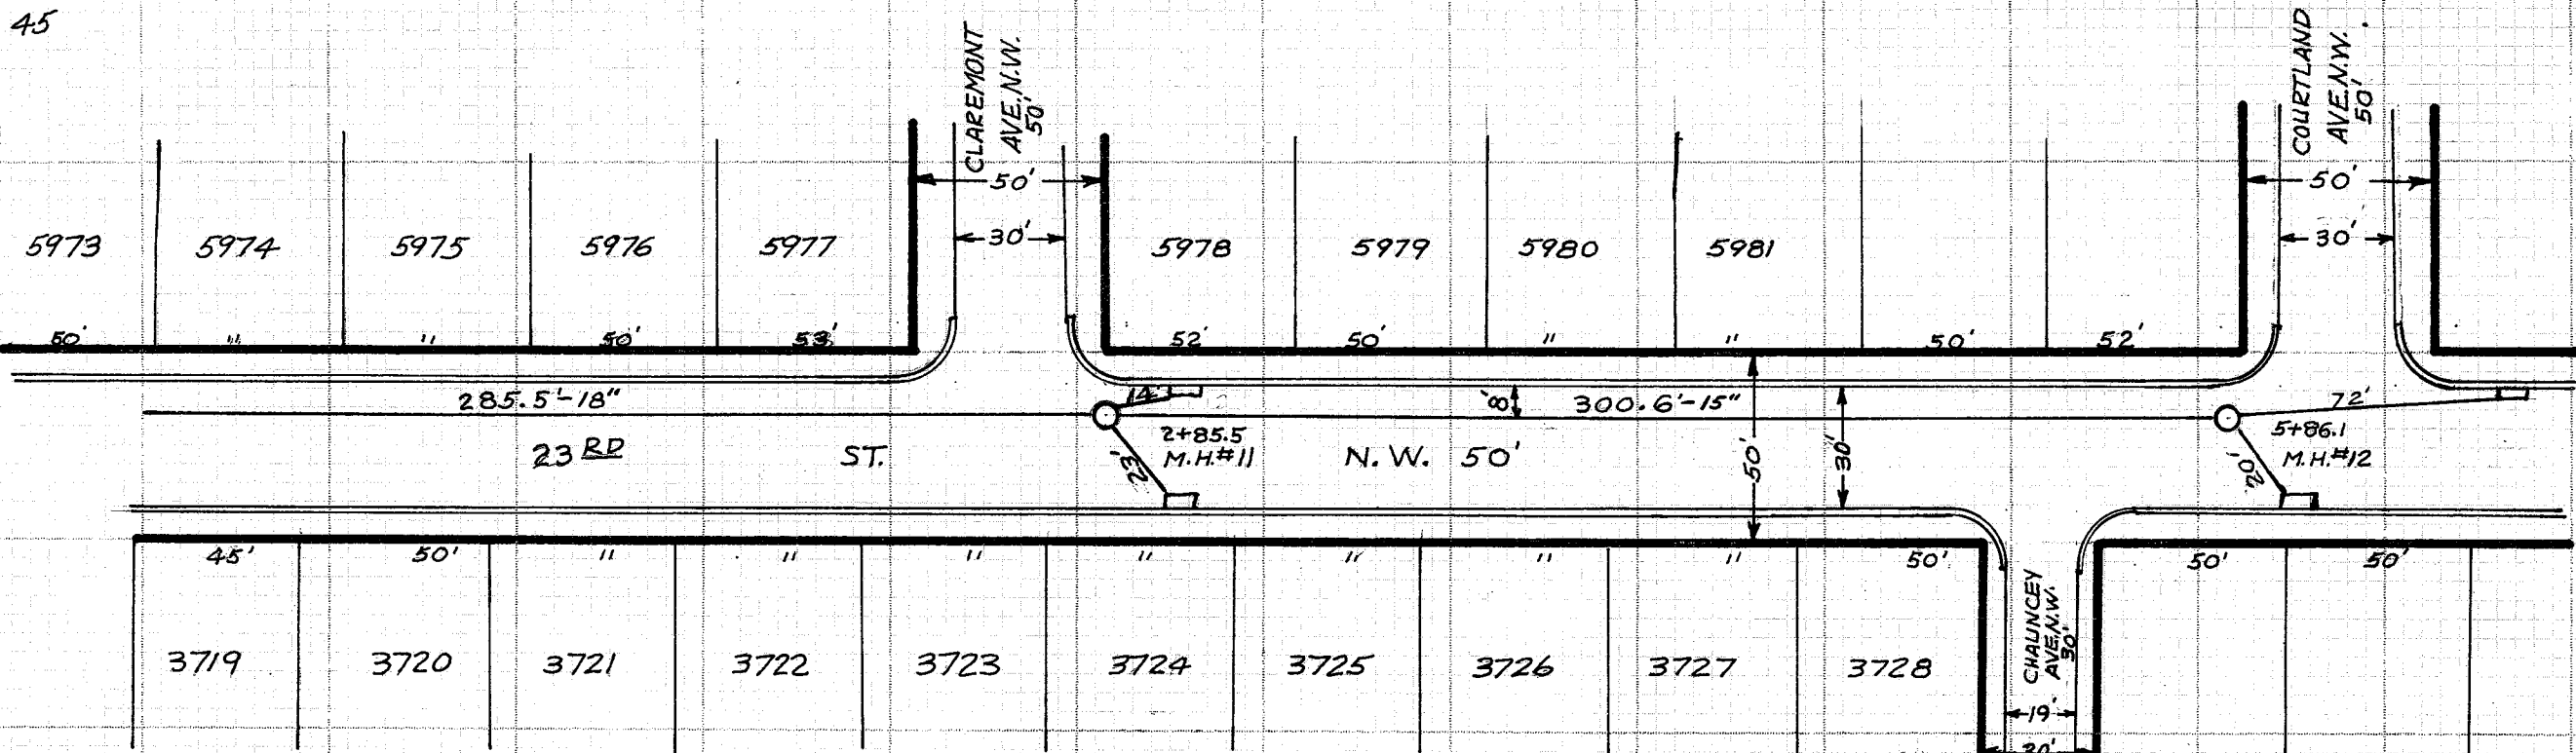


23RD ST. N.W. SOUTH STORM SEWER

APW-OHIO 936

CONSTR. NOV. 1963 BY FAIRVIEW PARK INC. OF FOLMSTED FALLS, OHIO
UNDER CITY OF MASSILLON, SUPERVISION, H.M. PIPER CITY ENG.
CONSTR. ENG. C.H. SMITH JOHN HUWIG, INSPECTOR
CONSTR. NOTES 208 P 74
FINAL " 186 P 74

DR. BY C.H. SMITH
JAN. 1964
SCALE 1" = 50' HORIZ.
1" = 5' VERT.

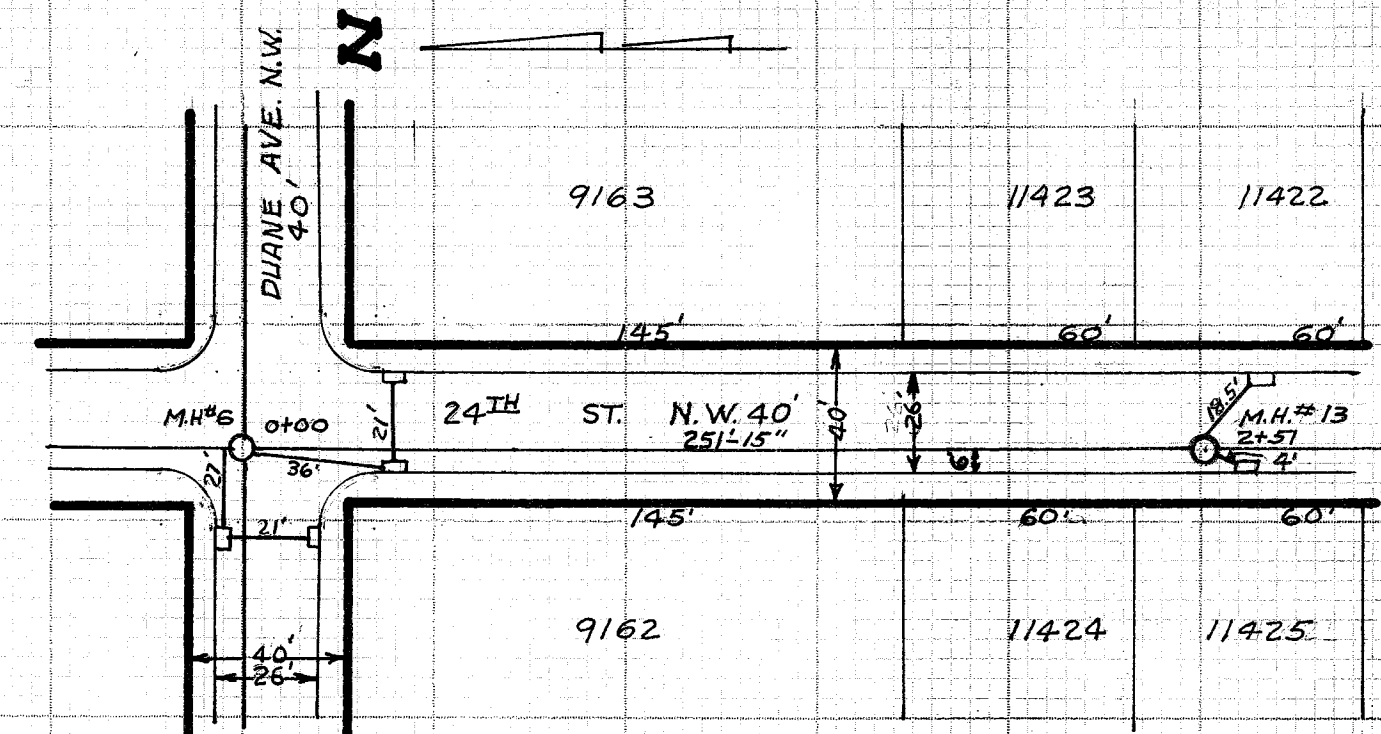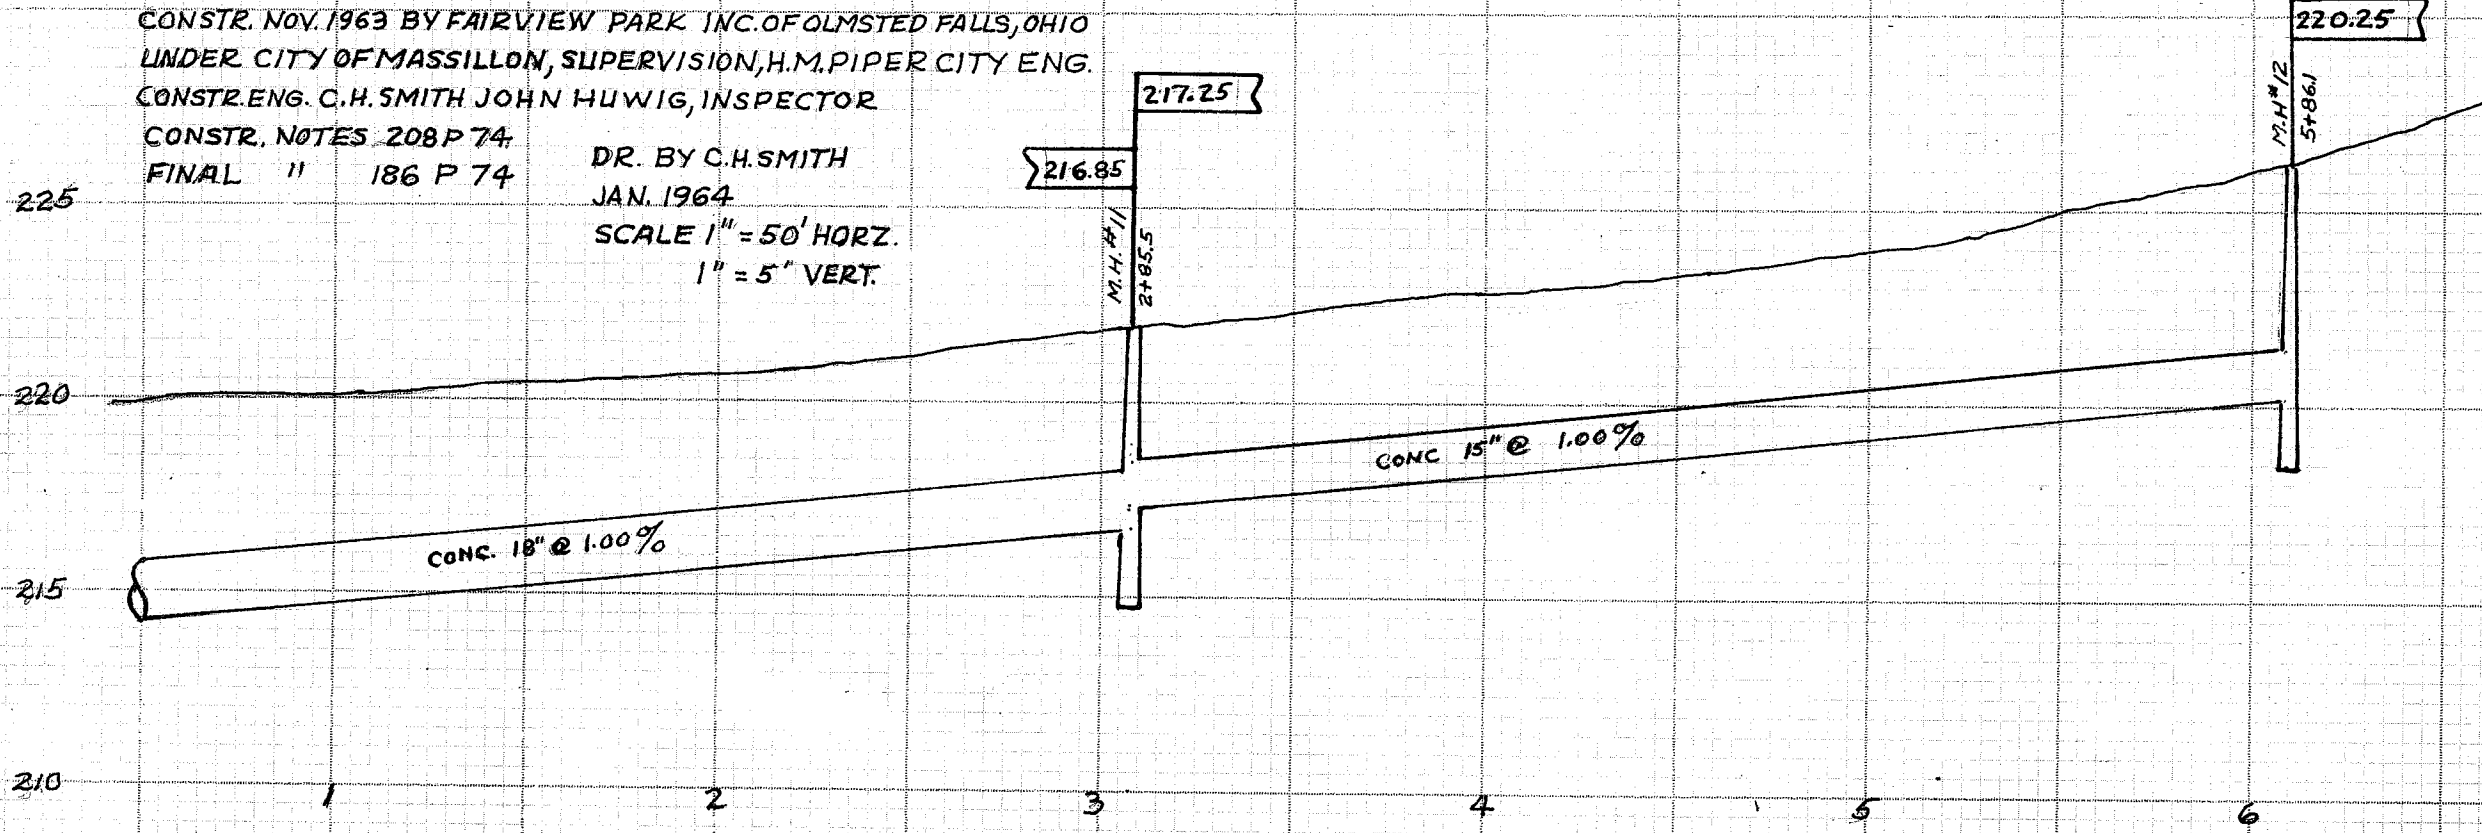

24TH ST. N.W. SOUTH STORM SEWER

APW-OHIO 936

CONSTR. OCT. 1963 BY FAIRVIEW PARK INC. OF FOLMSTED FALLS, OHIO
UNDER CITY OF MASSILLON, SUPERVISION, H.M. PIPER CITY ENG.
CONSTR. ENG. C.H. SMITH, JOHN HUWIG, INSPECTOR
CONSTR. NOTES 208 P 72-73
FINAL " 186 DR. BY C.H. SMITH
JAN. 1964

SCALE 1" = 50' HORIZ.
1" = 5' VERT.

