
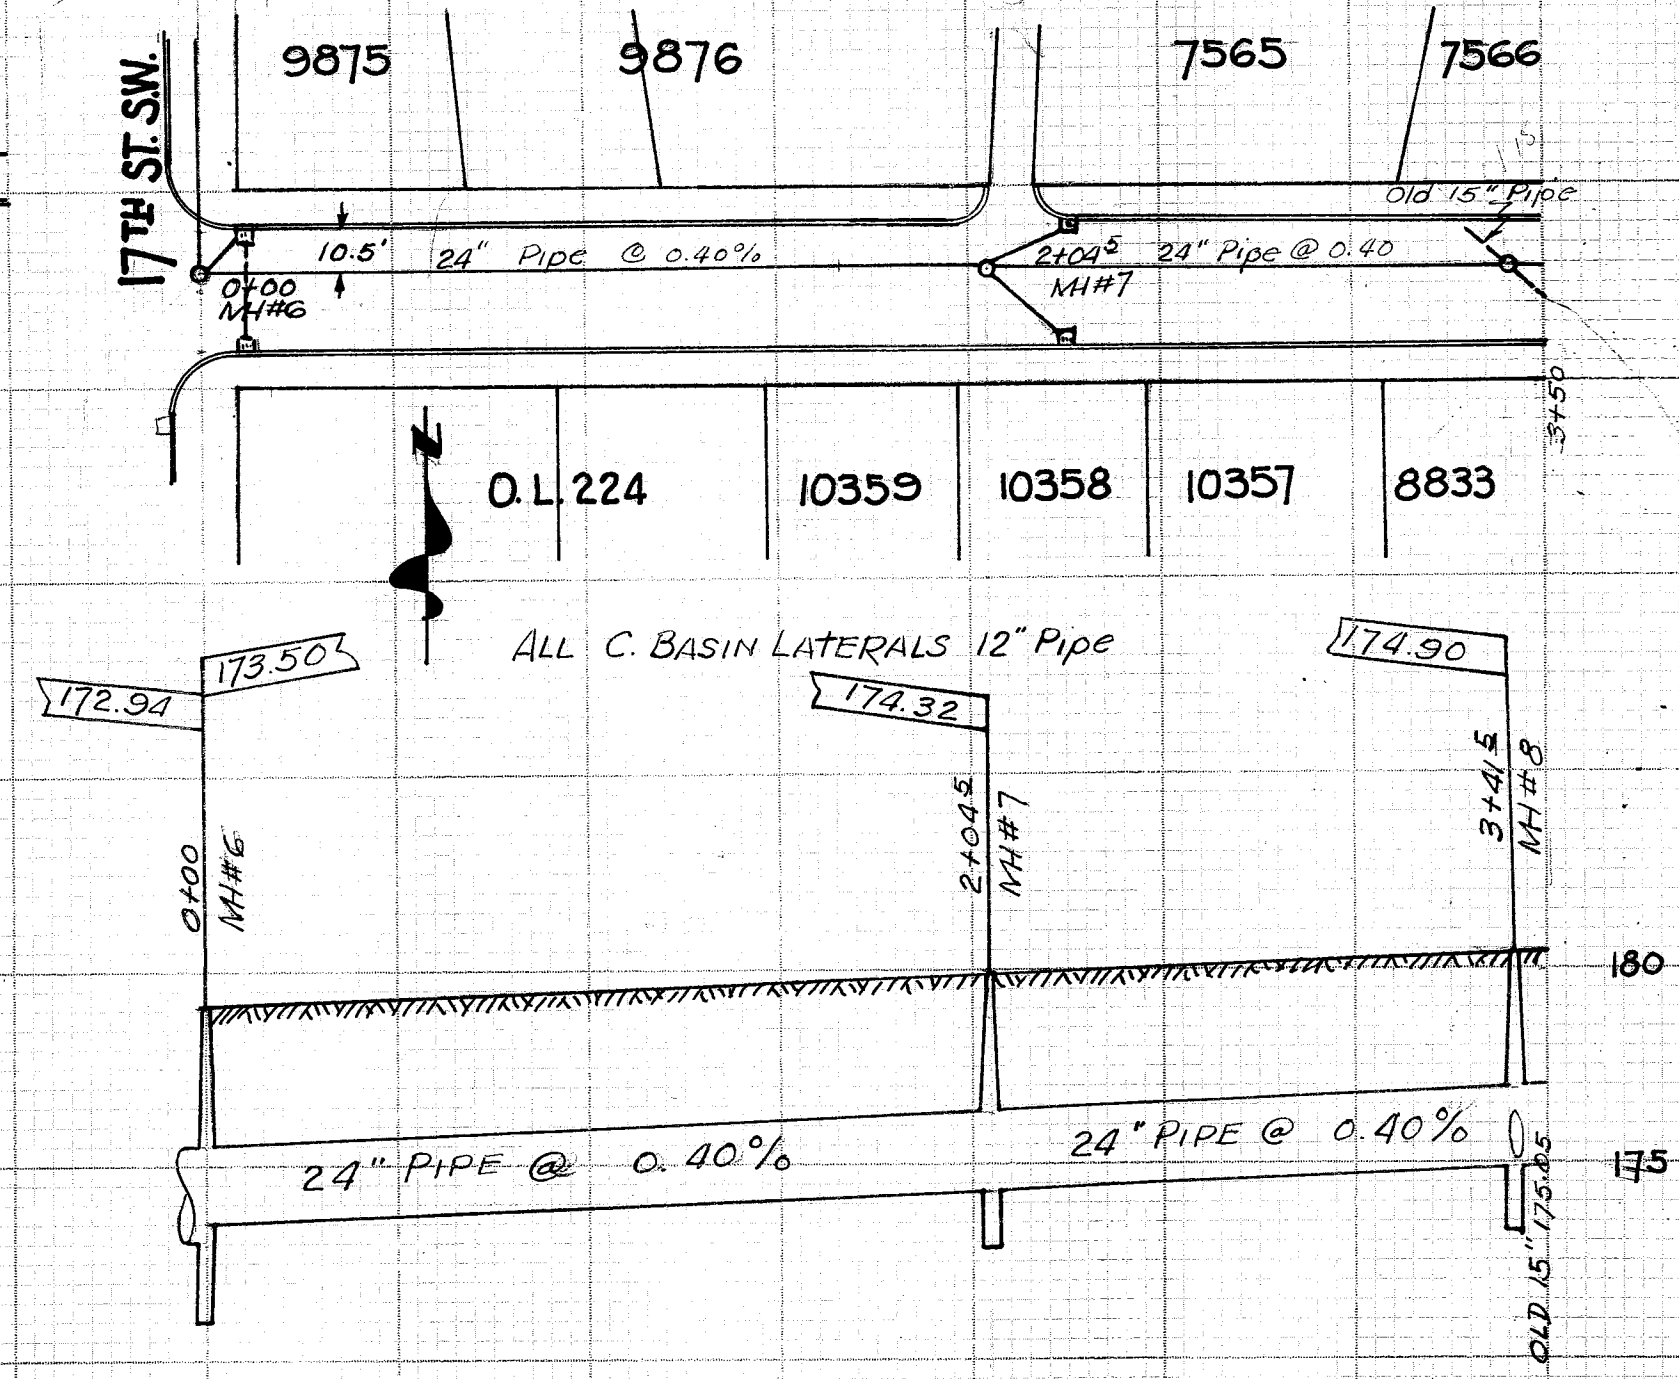


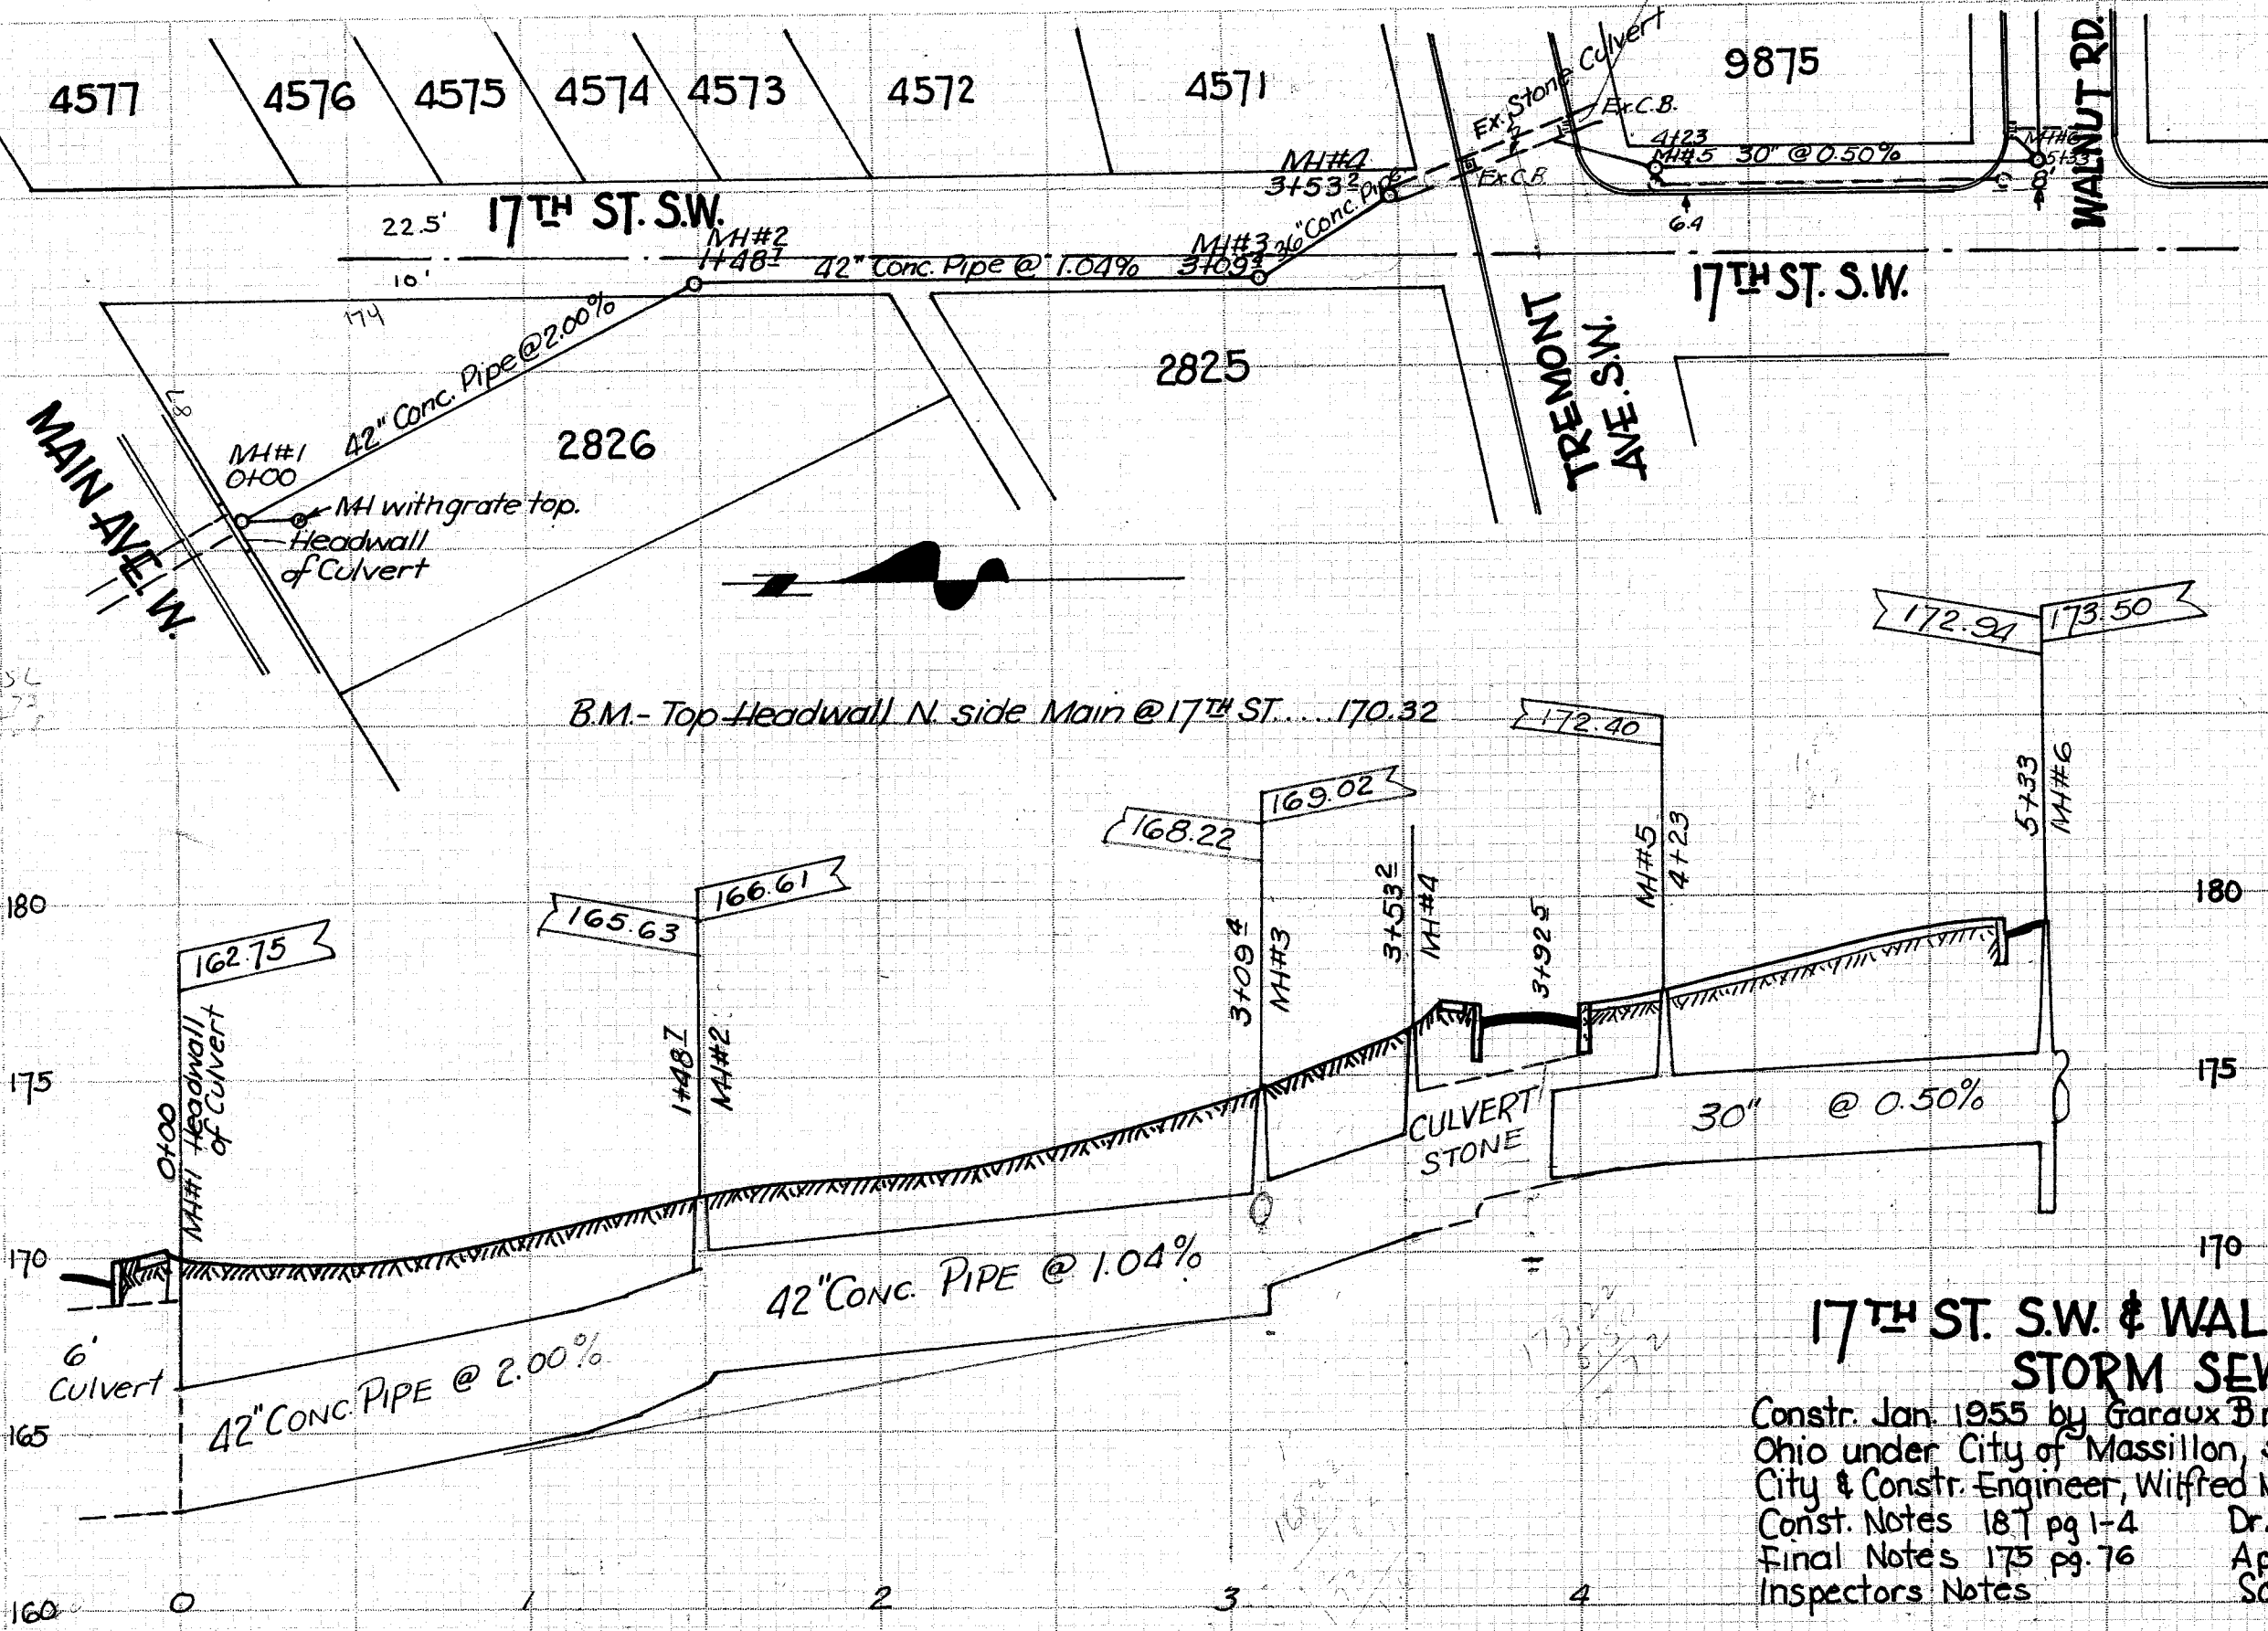

17TH ST. S.W. & WALNUT RD. S.W. STORM SEWER

Constr. Jan. 1955 by Garaux Bros. Constr. Co. of Canton
Ohio under City of Massillon, supervision, H.M. Piper
City & Constr. Engineer, Wilfred Miller, Inspector.
Const. Notes 187 pg. 1-4 Dr. by Bob Wagoner
Final Notes 175 pg. 76 April 1955
Inspectors Notes Scale 1" = 50' Hor.
1" = 5' Ver.