


✓ 263

140

DATE 5-18-55


SCALE: 1" = 30'

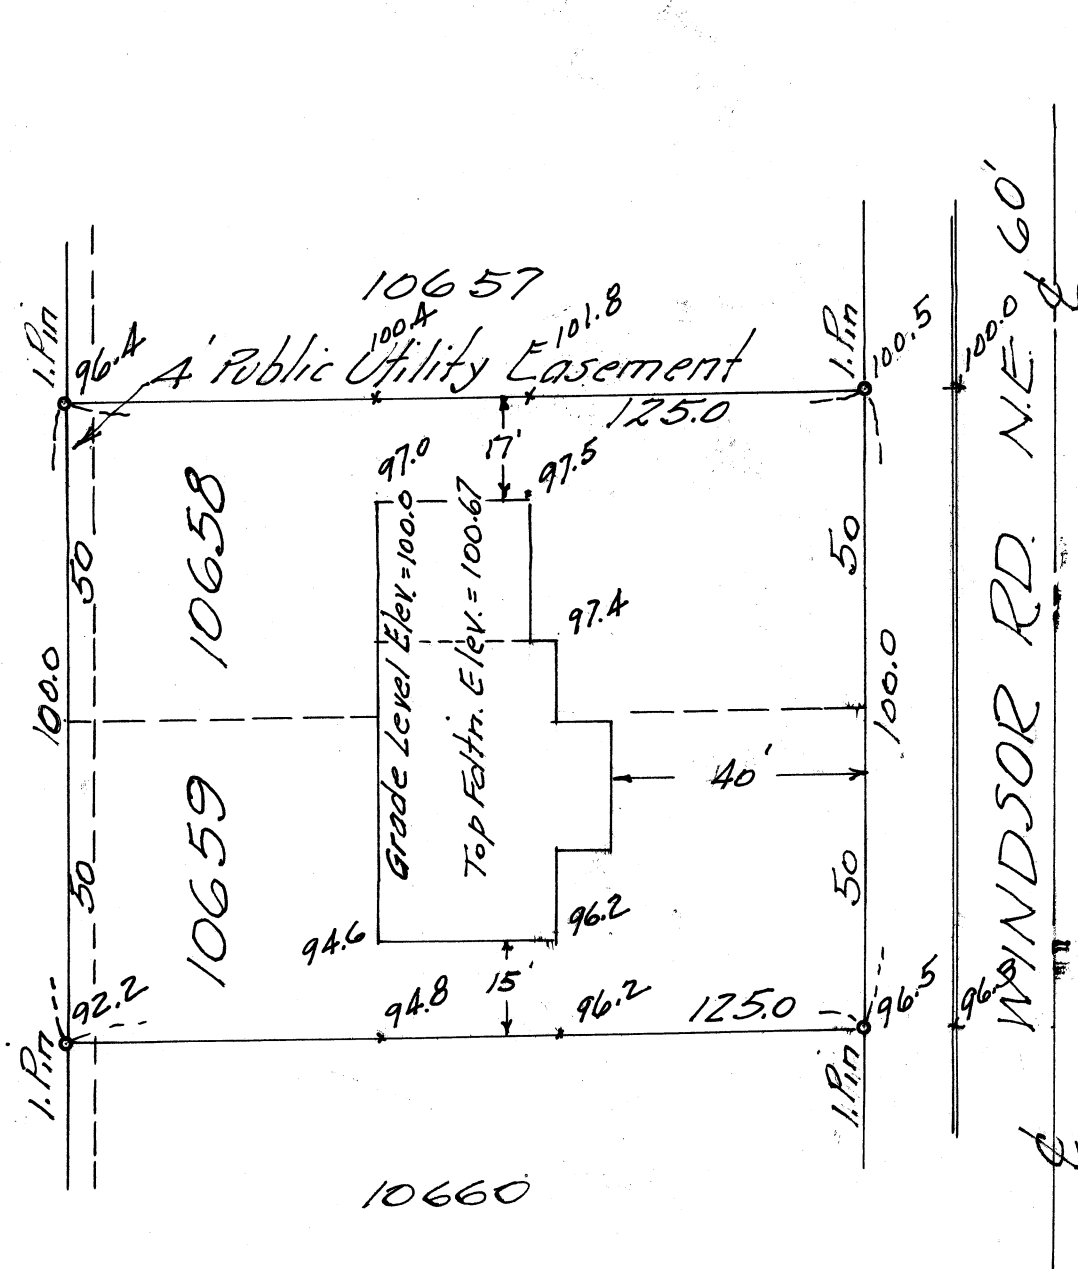

263

O.L. 349

Tree

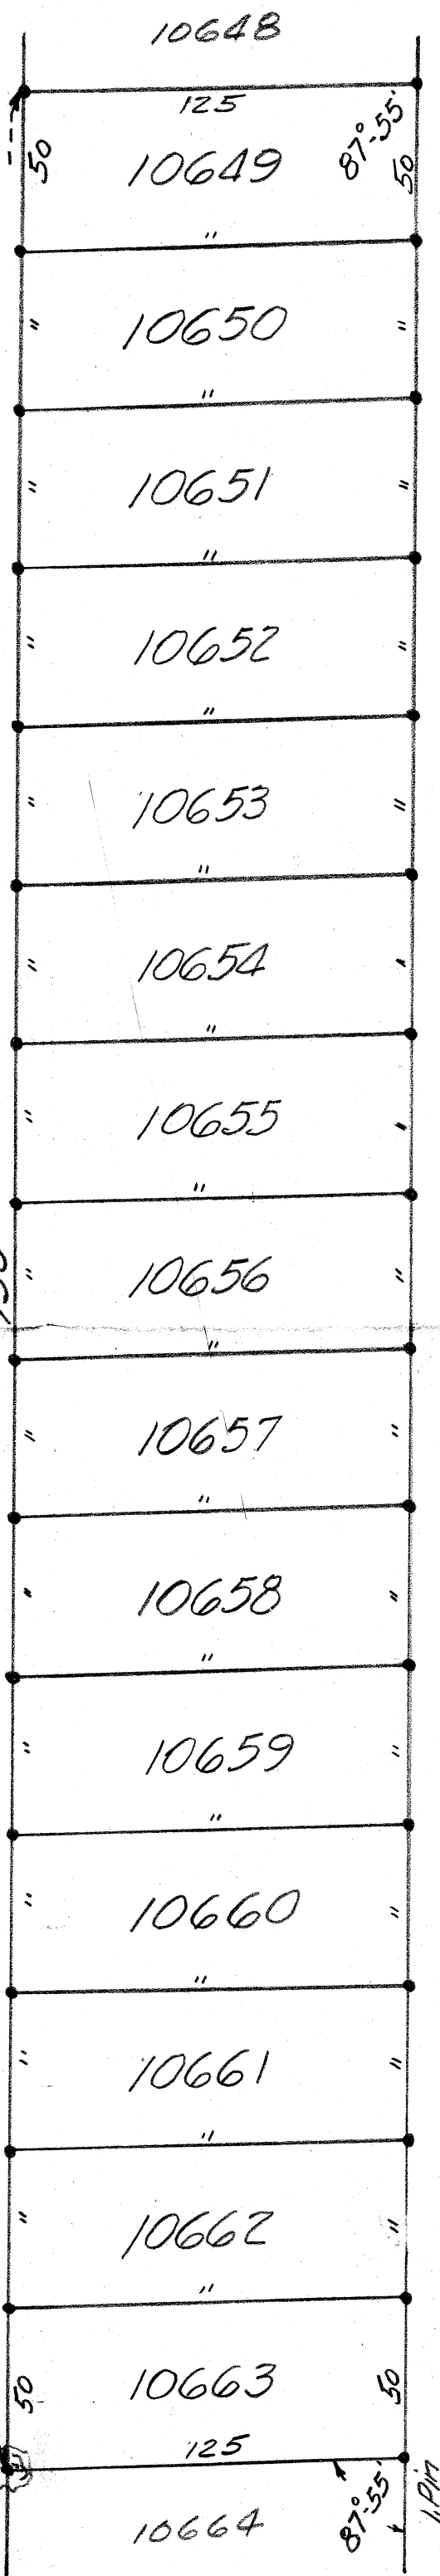


WINDSOR RD. N.E. 60°

8495

8496

8497

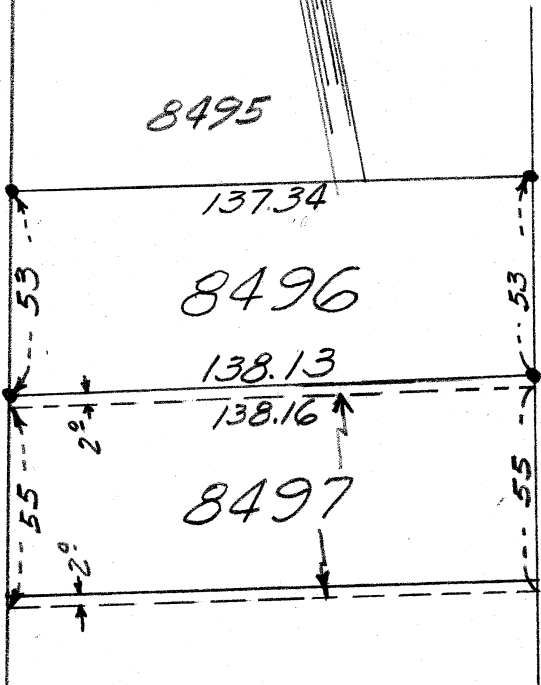

SURVEY OF LOT 8496 & 10649
TO 10663 INCL.
MASSILLON, OHIO.
FOR JESSE HIGGINBOTHAM
6-16-46
By H.M. Piper - Reg. Engr. & Surveyor
Scale: 1" = 50 ft.

N.B.L. P25

(141)

(140)

140

0.70.349


Tree

10 374

10648		
50	125	87° 55'
	10649	50
"	"	"
"	10650	"
"	"	"
"	10651	"
"	"	"
"	10652	"
"	"	"
"	10653	"
"	"	"
"	10654	"
"	"	"
"	10655	"
"	"	"
"	10656	"
"	"	"
"	10657	"
"	"	"
"	10658	"
"	"	"
"	10659	"
"	"	"
"	10660	"
"	"	"
"	10661	"
"	"	"
"	10662	"
"	"	"
50	10663	50
	125	87° 55'
	10664	1.97

WINDSOR RD. N.E 60°

SURVEY OF LOT 8496 \$10649
TO 10663 INCL.
Massillon, Ohio.
FOR JESSE HIGGINBOTHAM
6-16-46
By H.M. Piper - Reg. Engr. & Surveyor
Scale: 1" = 50 ft.

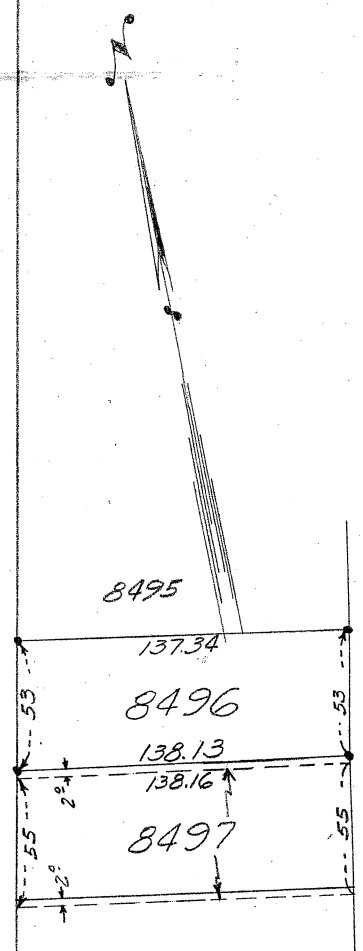

H.B.L. P. 25

(140)

1041