

261  
 SURVEY OF LOT NOS. 8393-8394 & 8396-8397

Massillon, Ohio


For M.P.L. KIRCHHOFFER

8-23-47

By H.M. Piper - Reg. Engr. & Surveyor

Scale: 1" = 50 ft.

BENNINGTON AVE. N.E. 60°

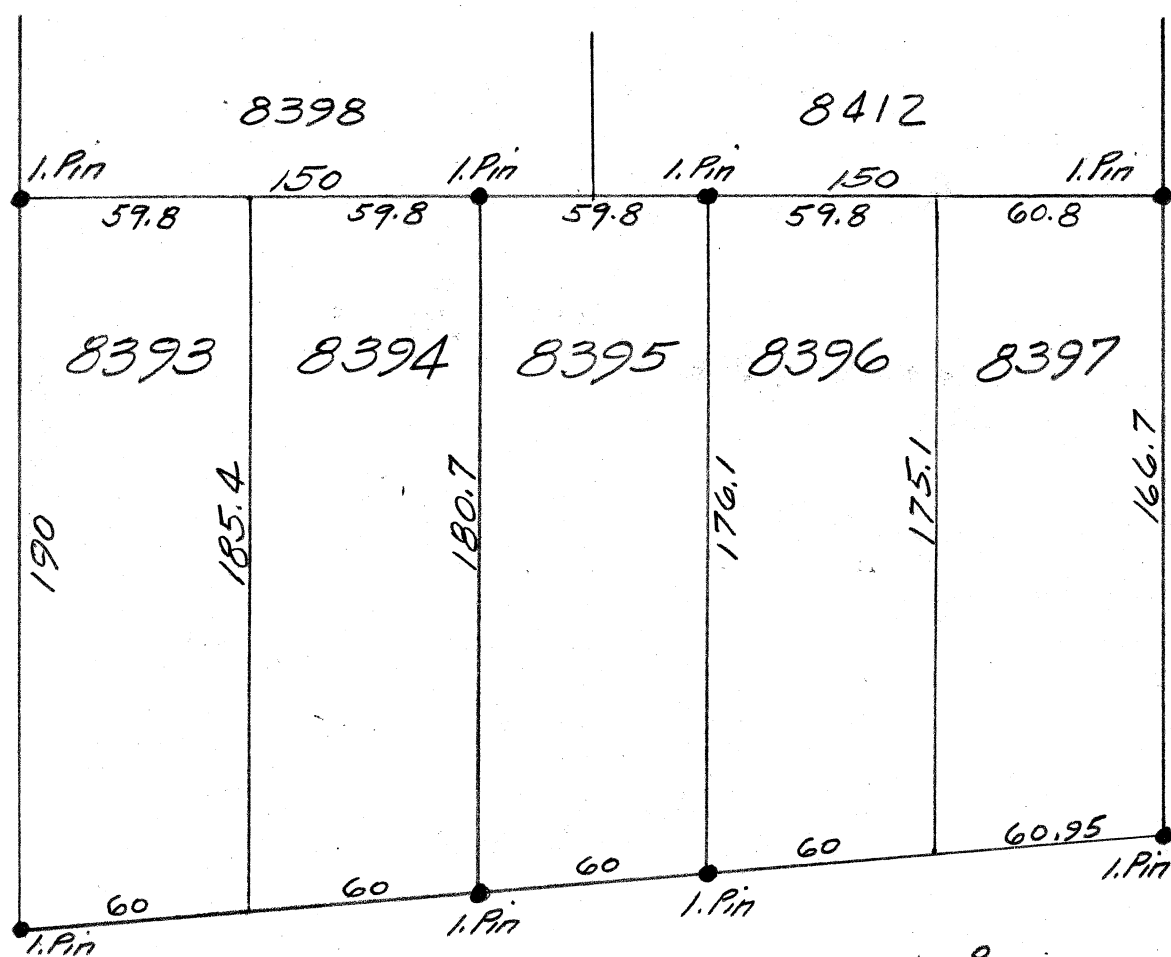

11TH ST. N.E. 60°




## 2w

FOR BEATRICE B. BURTON, 1509 11TH ST. N.E.

BY R.F. WAGONER REGISTERED ENGINEER AND SURVEYOR #4787

SCALE: 1" = 50'


SURVEY BY H.M.PIPER, REG. ENG. & SUR., 8/23/47  
ORG. PLAT, CHARITY ROTCH, FILE NO. S.D. 126 MASS. CITY ENG. OFF.  
& STARK COUNTY REC., PLAT BK 18 PG. 24-27, 6/9/26

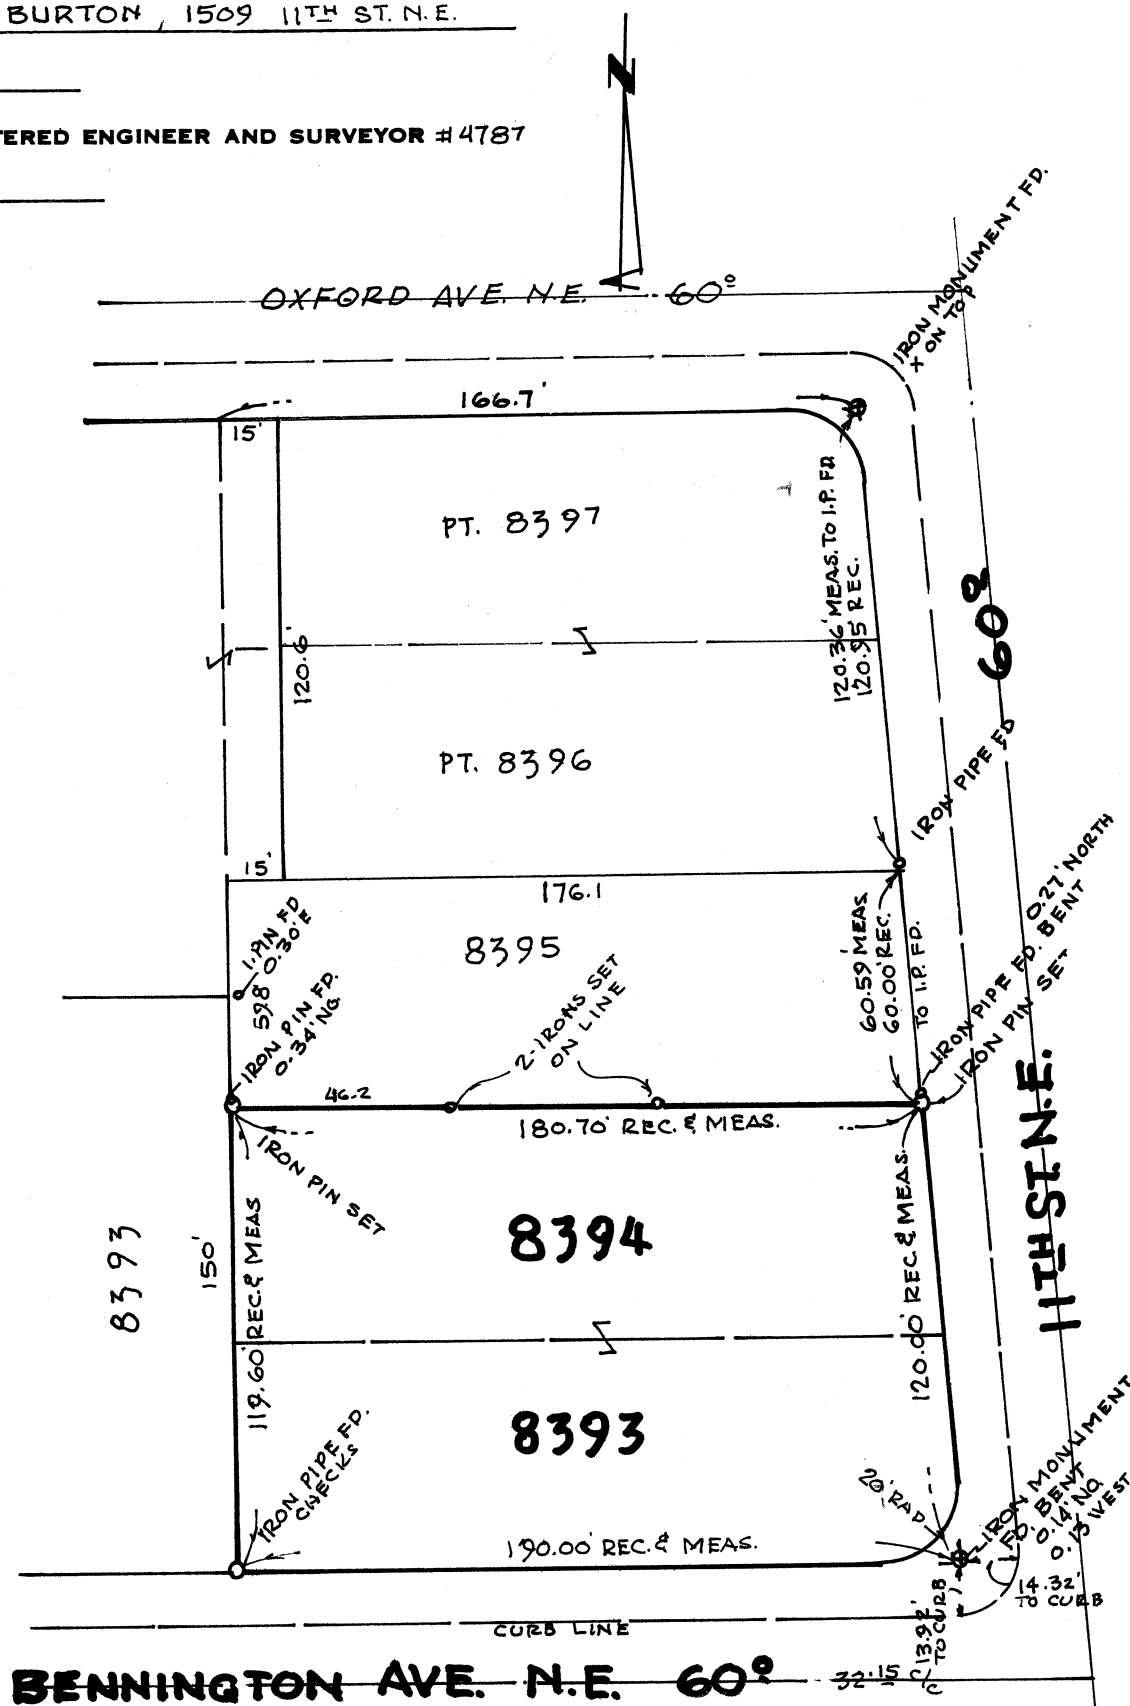

6  
6

AUG. 4, 1981

BY ROBERT F. WAGONER, REG. ENG. & SURVEYOR

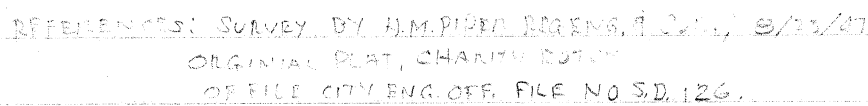

VOL 18 PG 24-27

6/9/26