

SURVEY OF LOT No. 9433


MASSILLON, STARK, OHIO

FOR Mrs. Mary Neal 667 Young St. S.E.

DATE 11-6-'56

BY H. M. PIPER - REGISTERED ENGINEER AND SURVEYOR

SCALE: 1" = 30'

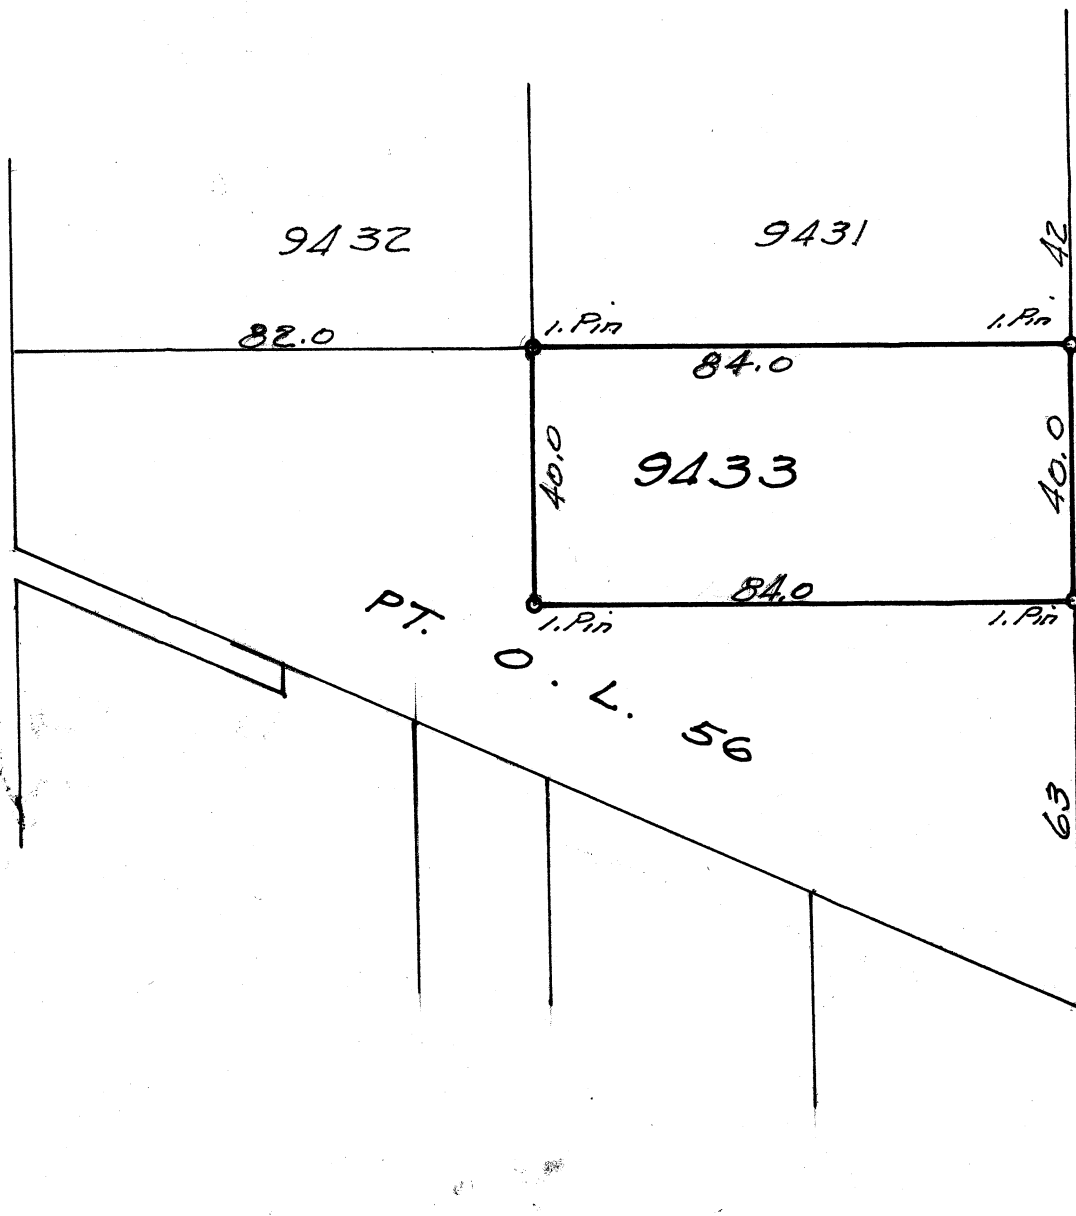

TONCAN DRAINAGE PRODUCTS

Policy

Plain, Perforated, Asphalt Coated
CORRUGATED METAL PIPE
SECTIONAL PLATE PIPE AND ARCHES
SUBDRAINAGE PIPE — TYTON FLOOD GATES

Call or Write for full information

Republic Steel Corporation

CULVERT DIVISION

13th Street N. E. ~~11111~~

CANTON, OHIO

TELEPHONE: 5164

QUARANTEED TO MEET STATE AND FEDERAL REQUIREMENTS

82.5
33.99

Policy

11649


Ex A Richardson
998:242

near 43.1 front 45.1

Henry A & Nettie Bowers to Fletcher
& Cleon Richardson

pt of OL 83 beginning @ a point in
the west line of young st 290 feet
northerly from the pt of intersection of the N
line of Walnut st & the W line of young
st & running thence westerly along the
N line of property now owned by Albert
M & Mary Leavell extended 166 feet to
a point thence Northerly 43.1 feet to a pt
thence easterly 166.13 ft to the W line of
young st; thence northerly along the W
line of young st 45.1 ft to place of
beginning

Nov-1925

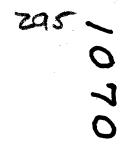

PB 2-87
PB 1-34-31-44


SD 122
M 163

C. E. RICE
758 AMHERST RD. N. E.
PHONE 3450

295
GEO. C. WALLACE
103 WOODLAND AVE. S. E.
PHONE 4654

RICE & WALLACE
REGISTERED CIVIL AND MINING ENGINEERS
SURVEYORS

MASSILLON, OHIO

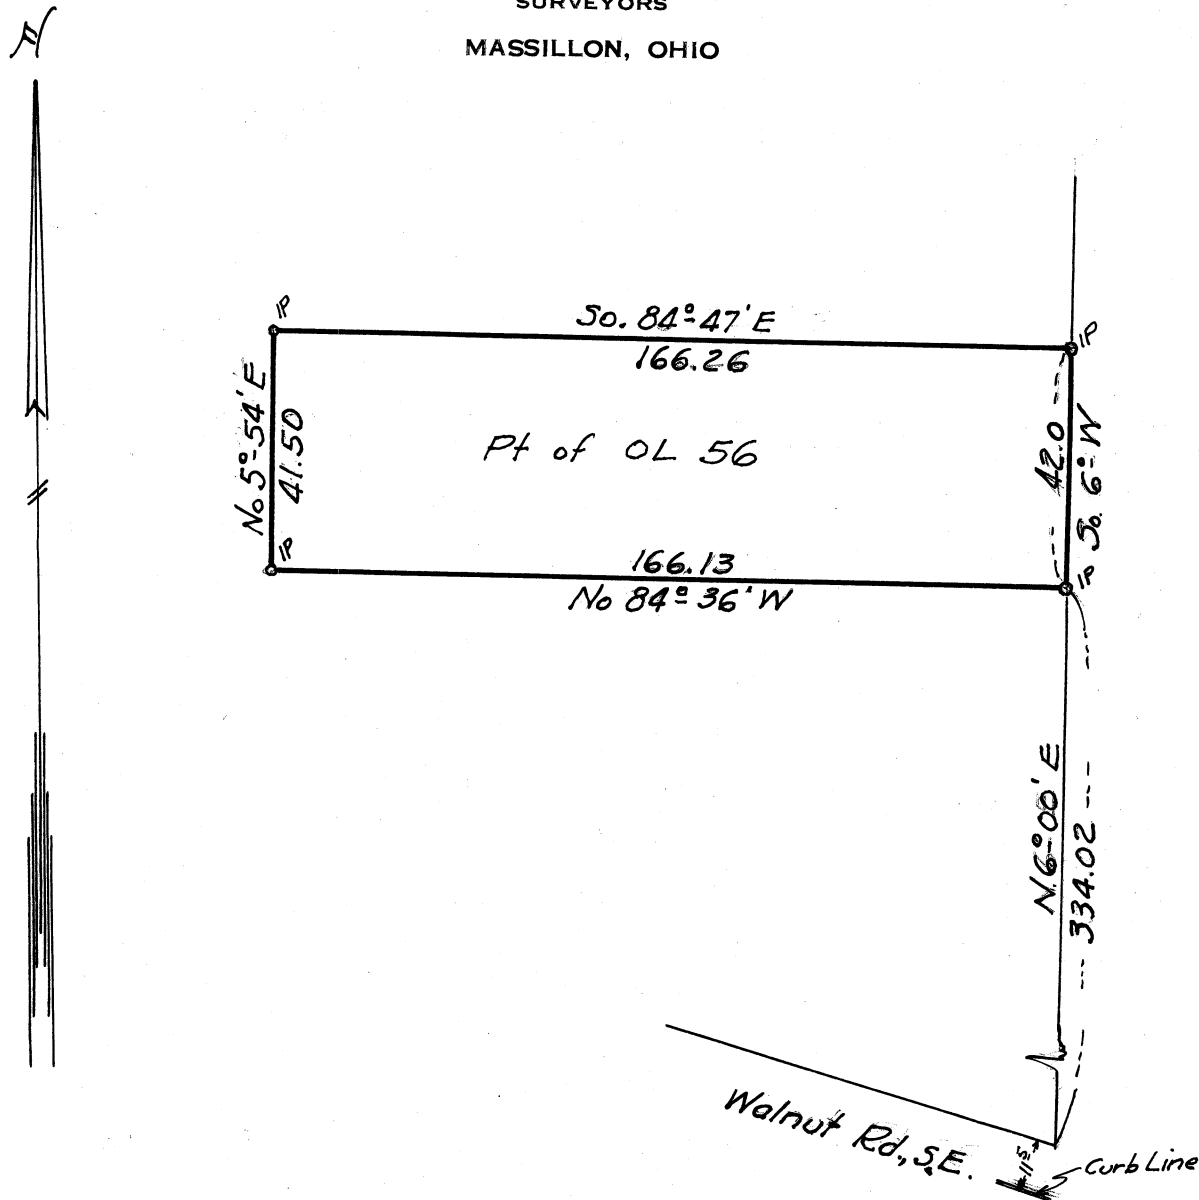


2/22/2011

SURVEY PLAT OF PT O.L. 56 MASSILLON, OHIO

FOR FRIENDSHIP BAPTIST CHURCH.

1-28-47

By H.M. Piper - Reg. Engr. & Surveyor

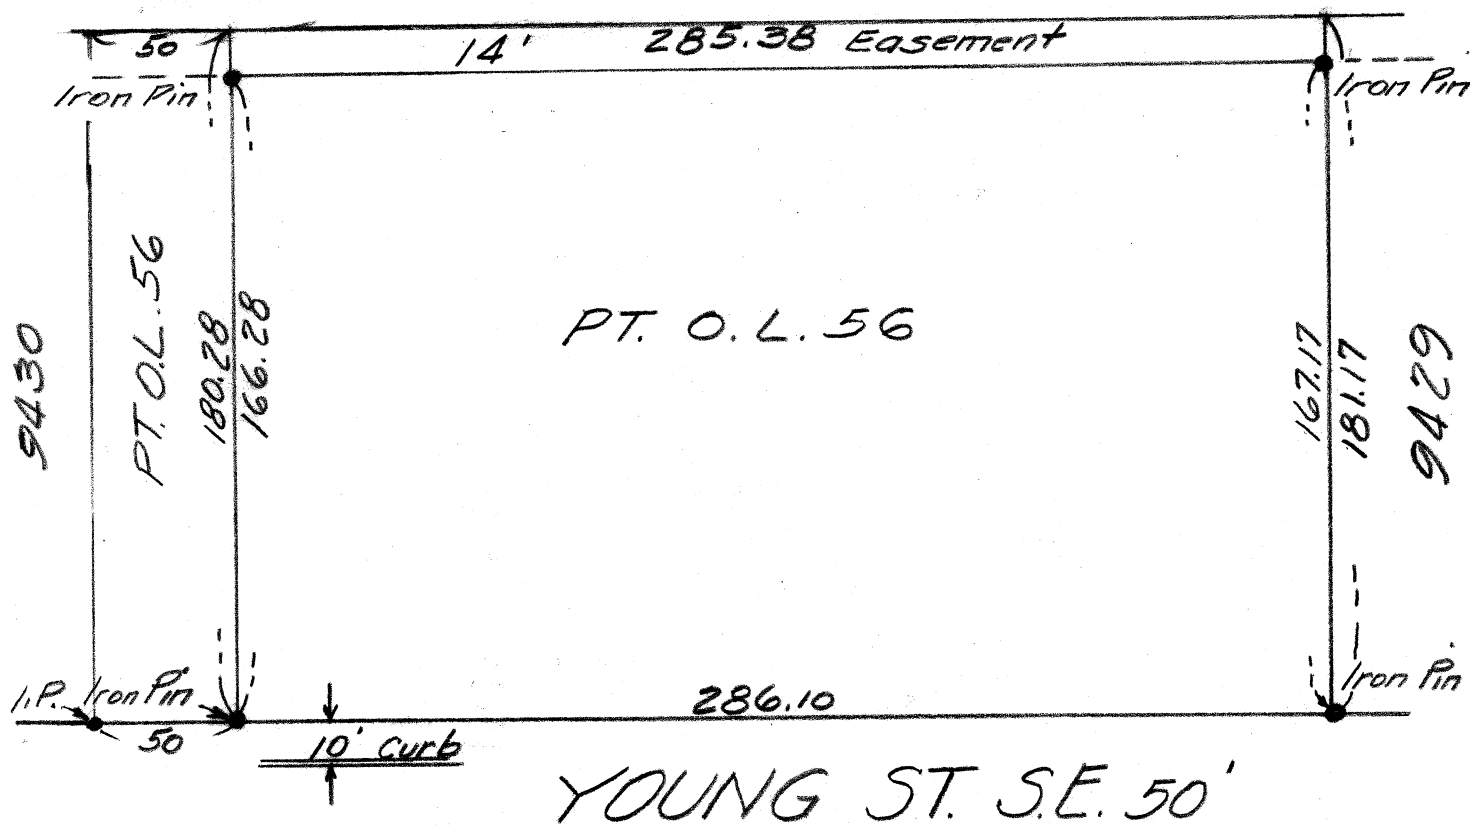

SURVEY OF PT. O.L. 56


MASSILLON, STARK, OHIO

FOR Friendship Baptist Church

DATE 4-9-56


BY H. M. PIPER - REGISTERED ENGINEER AND SURVEYOR

SCALE: 1" = 30'

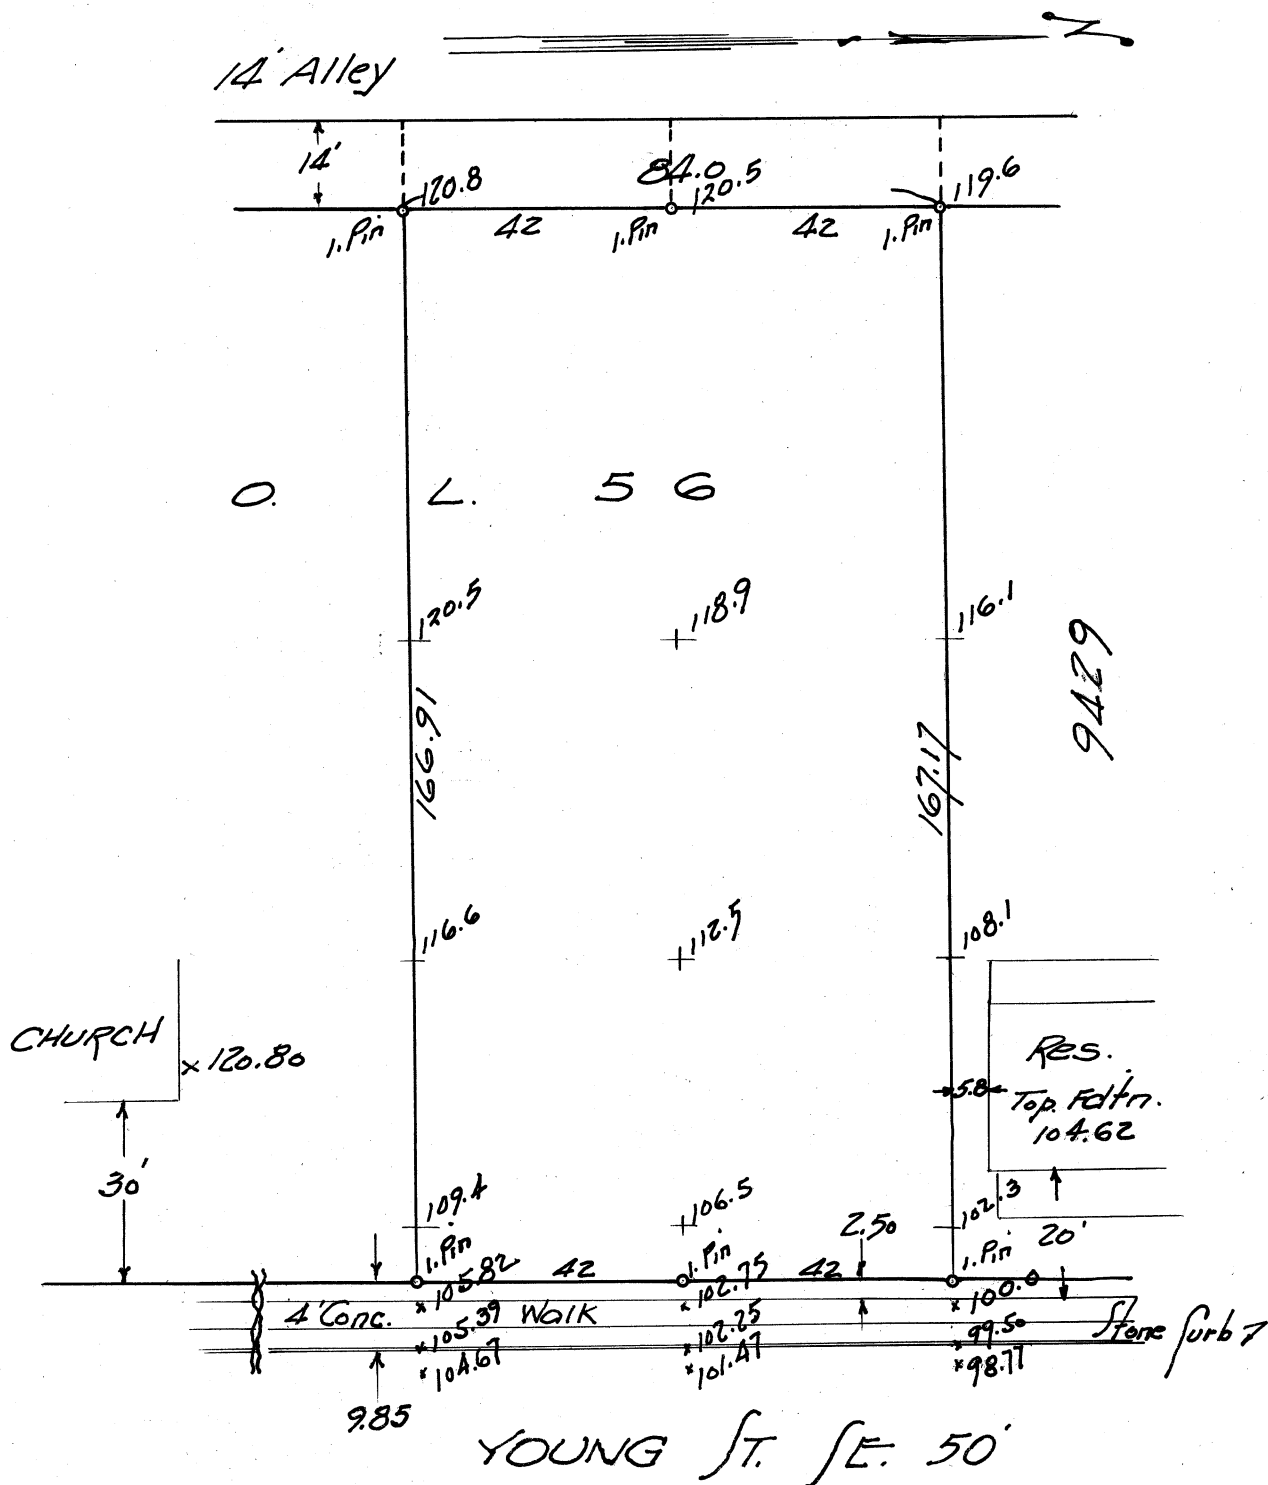

GEO. C. WALLACE
103 WOODLAND AVE. S. E.
PHONE 4654

MASSILLON, OHIO
Lot # 9429

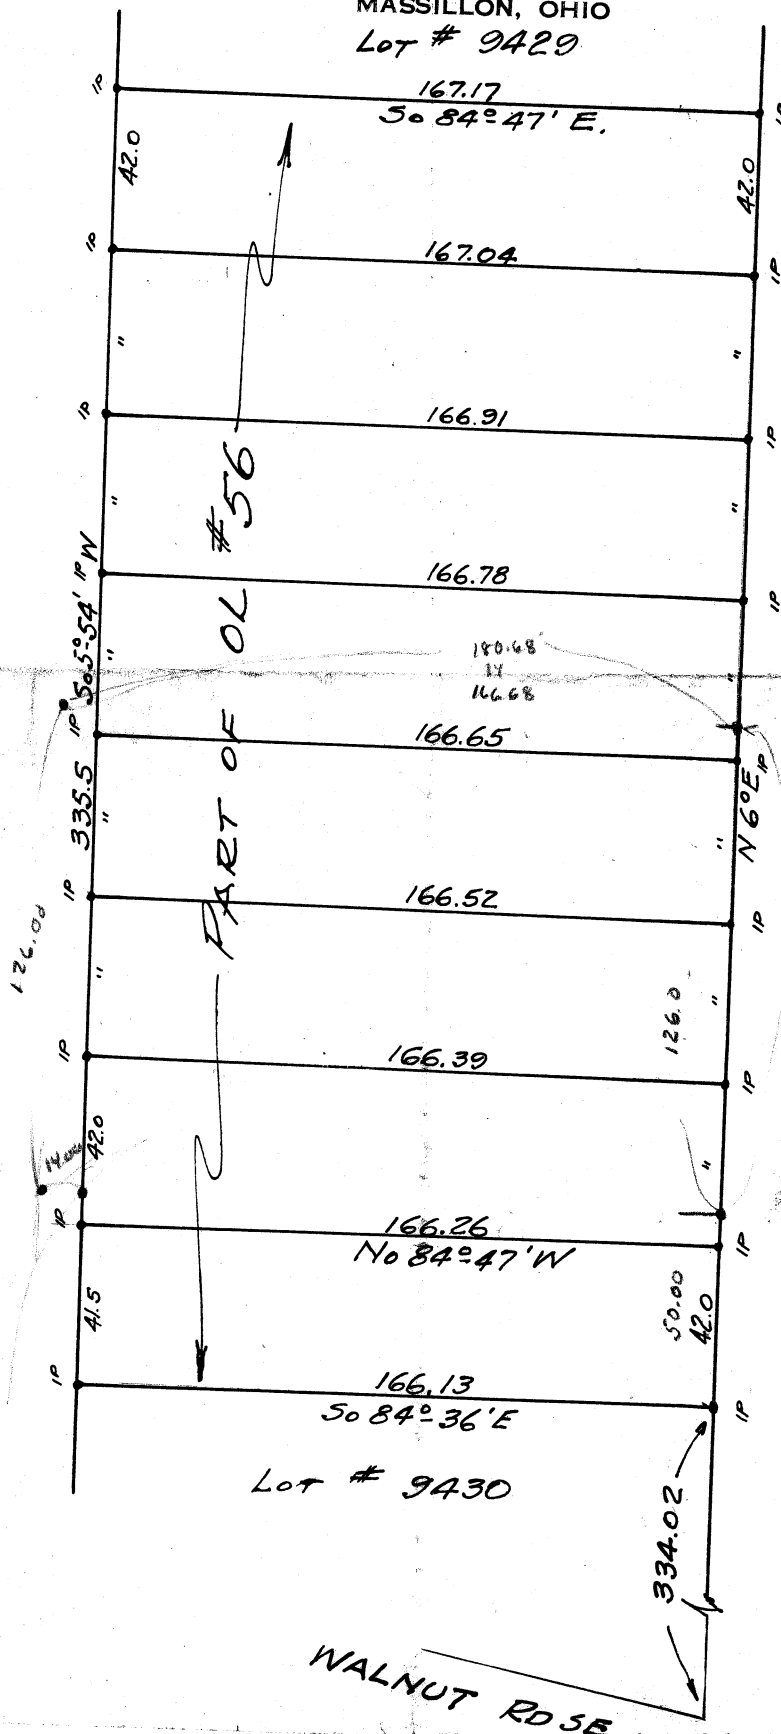

Young ST SE 50%

SURVEY OF
PT OF O.L. #56
MASSILLON-OHIO
MAY 1940

WALNUT RD SE

1070

295



SURVEY OF PT. O.L. 56



MASSILLON, STARK, OHIO

FOR C. W. HANS

DATE JUNE 8, 1968

R. F. WAGONER
BY H. M. PIPER - REGISTERED ENGINEER AND SURVEYOR

SCALE: 1" = 30'

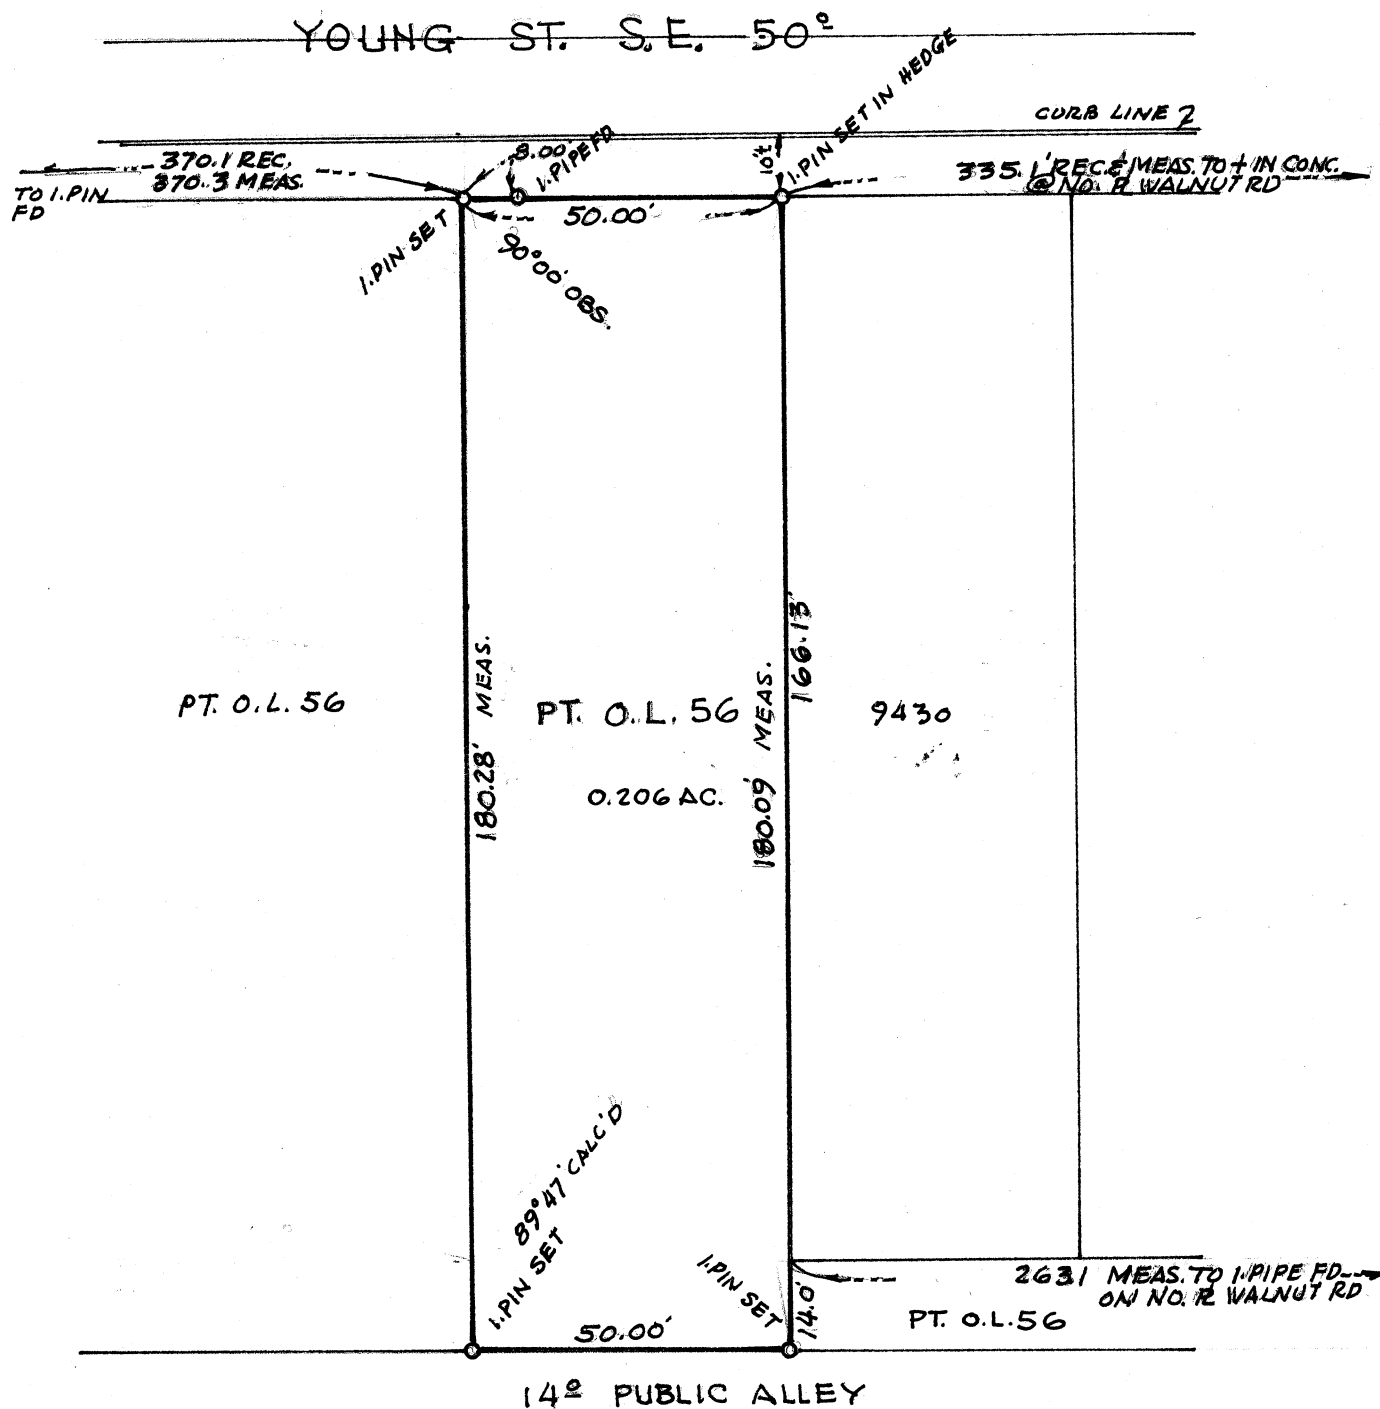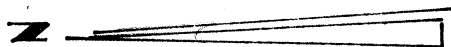


1020

FOR

BY ROBERT WAGONER REGISTERED ENGINEER AND SURVEYOR

SCALE: 1" = 50 FT.

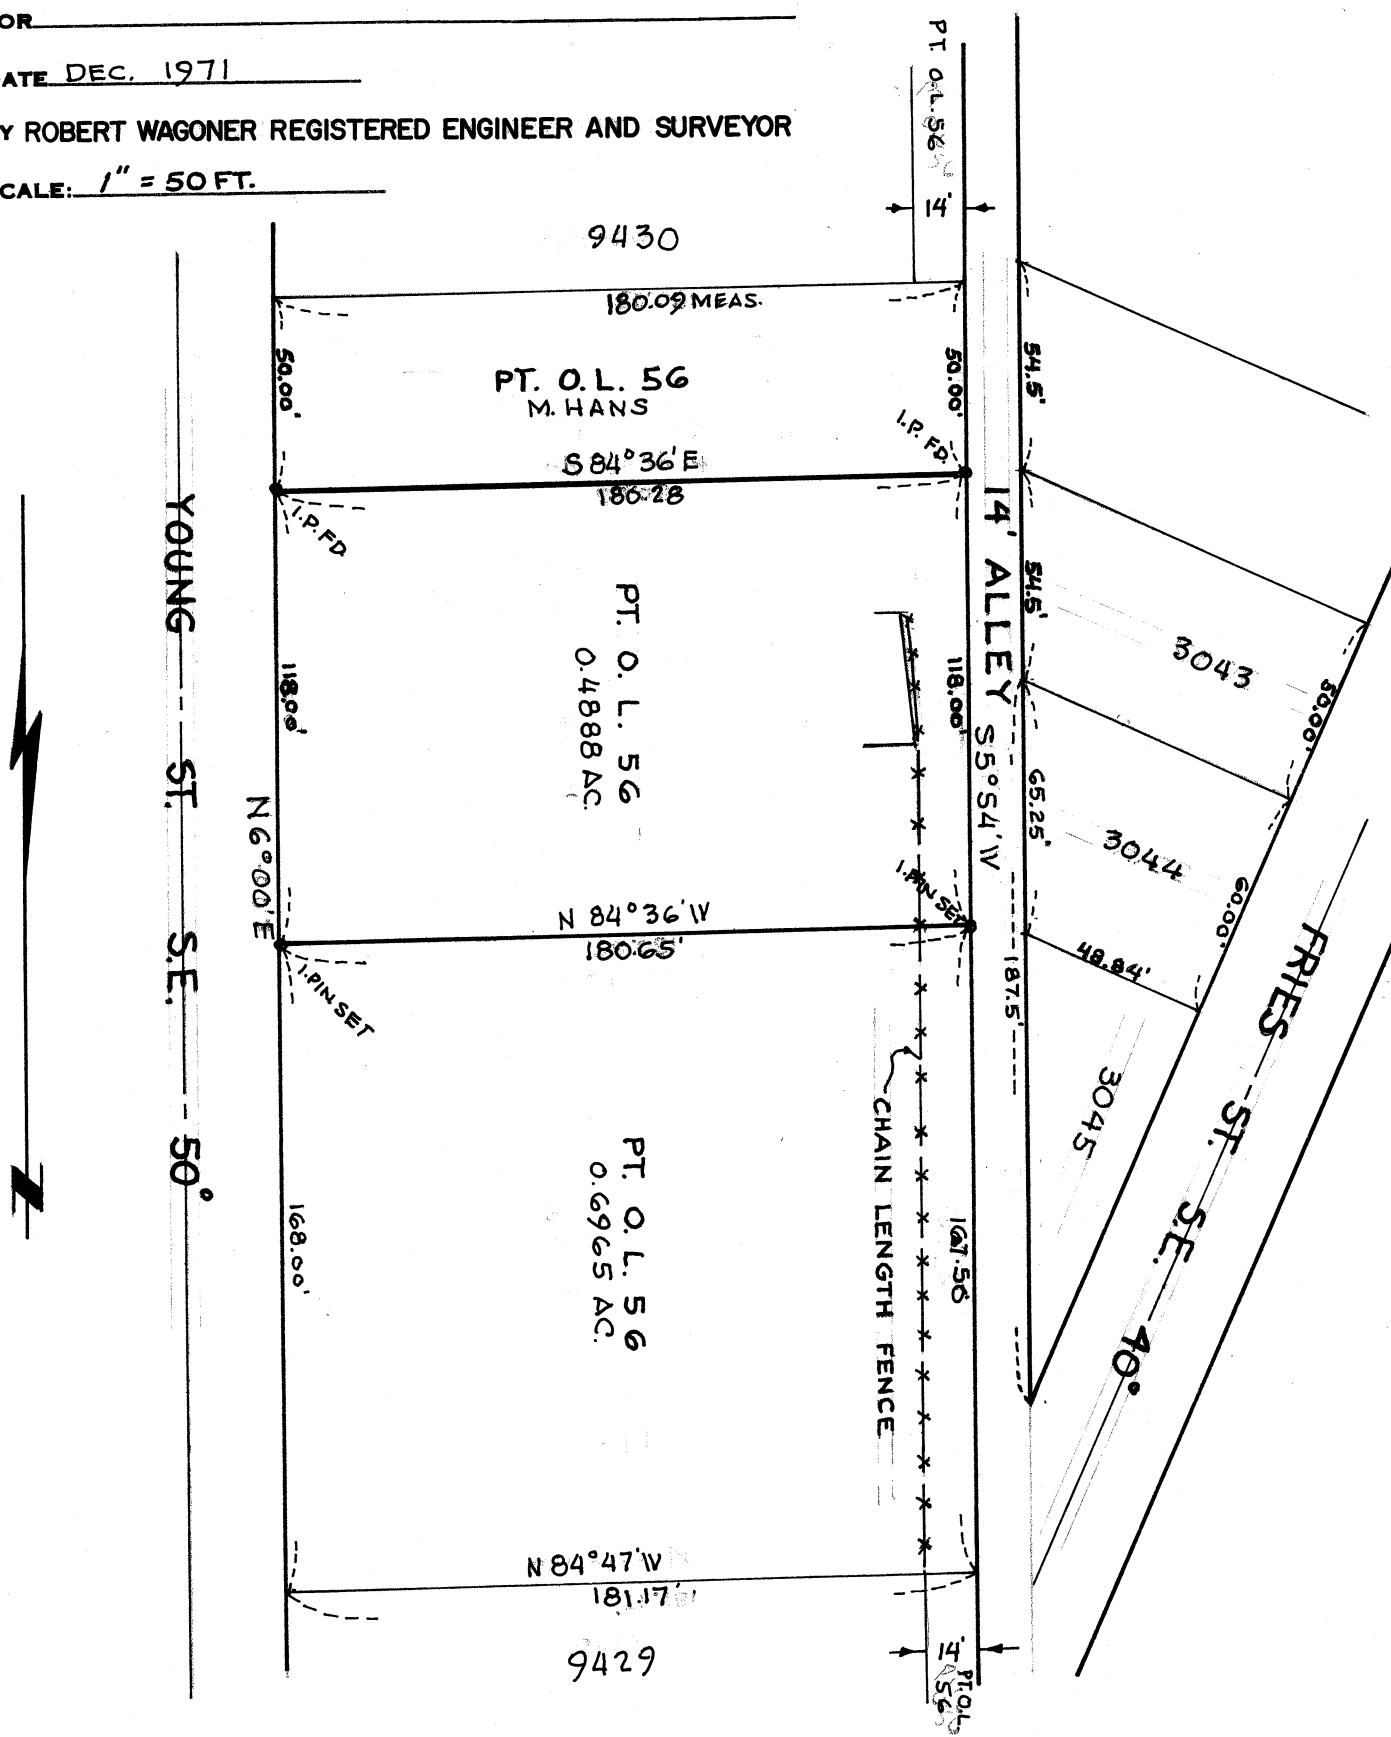

DESCRIPTION

PT. O.L. 56

CITY OF MASSILLON

STARK COUNTY, OHIO

Known as and being part of O.L. 56 in the City of Massillon, Stark County, Ohio and being more fully described as follows:

Commencing at the northeast corner of Lot No. 9430, said point being on the west line of Young St., S.E., thence $N6^{\circ}00'E$ along the west line of Young Ave., S.E., a distance of 50.00' to an existing iron pin at the true point of beginning of the tract herein described;

Thence continuing $N6^{\circ}00'E$ along said west line of Young St., S.E. a distance of 118.00' to an iron pin;

Thence $N84^{\circ}36'W$ a distance of 180.65' to an iron pin;

Thence $S5^{\circ}54'W$ along the east line of a 14' public alley a distance of 118.00' to an existing iron pin;

Thence $S84^{\circ}36'E$ along the north line of a tract owned by M. Hans, a distance of 180.28' to the true point of beginning, containing 0.4888 acres, more or less.